


| | |
|----------------------------|--|
| DATE | |
| BY | |
| FINAL SURVEY SHARVED | |
| NOTE BOOK PLOTTED | |
| NO. TEMPLATE AREAS CHECKED | |

| | |
|----------------------------|--|
| DATE | |
| BY | |
| ORIGINAL SURVEY SHARVED | |
| NOTE BOOK PLOTTED | |
| NO. TEMPLATE AREAS CHECKED | |

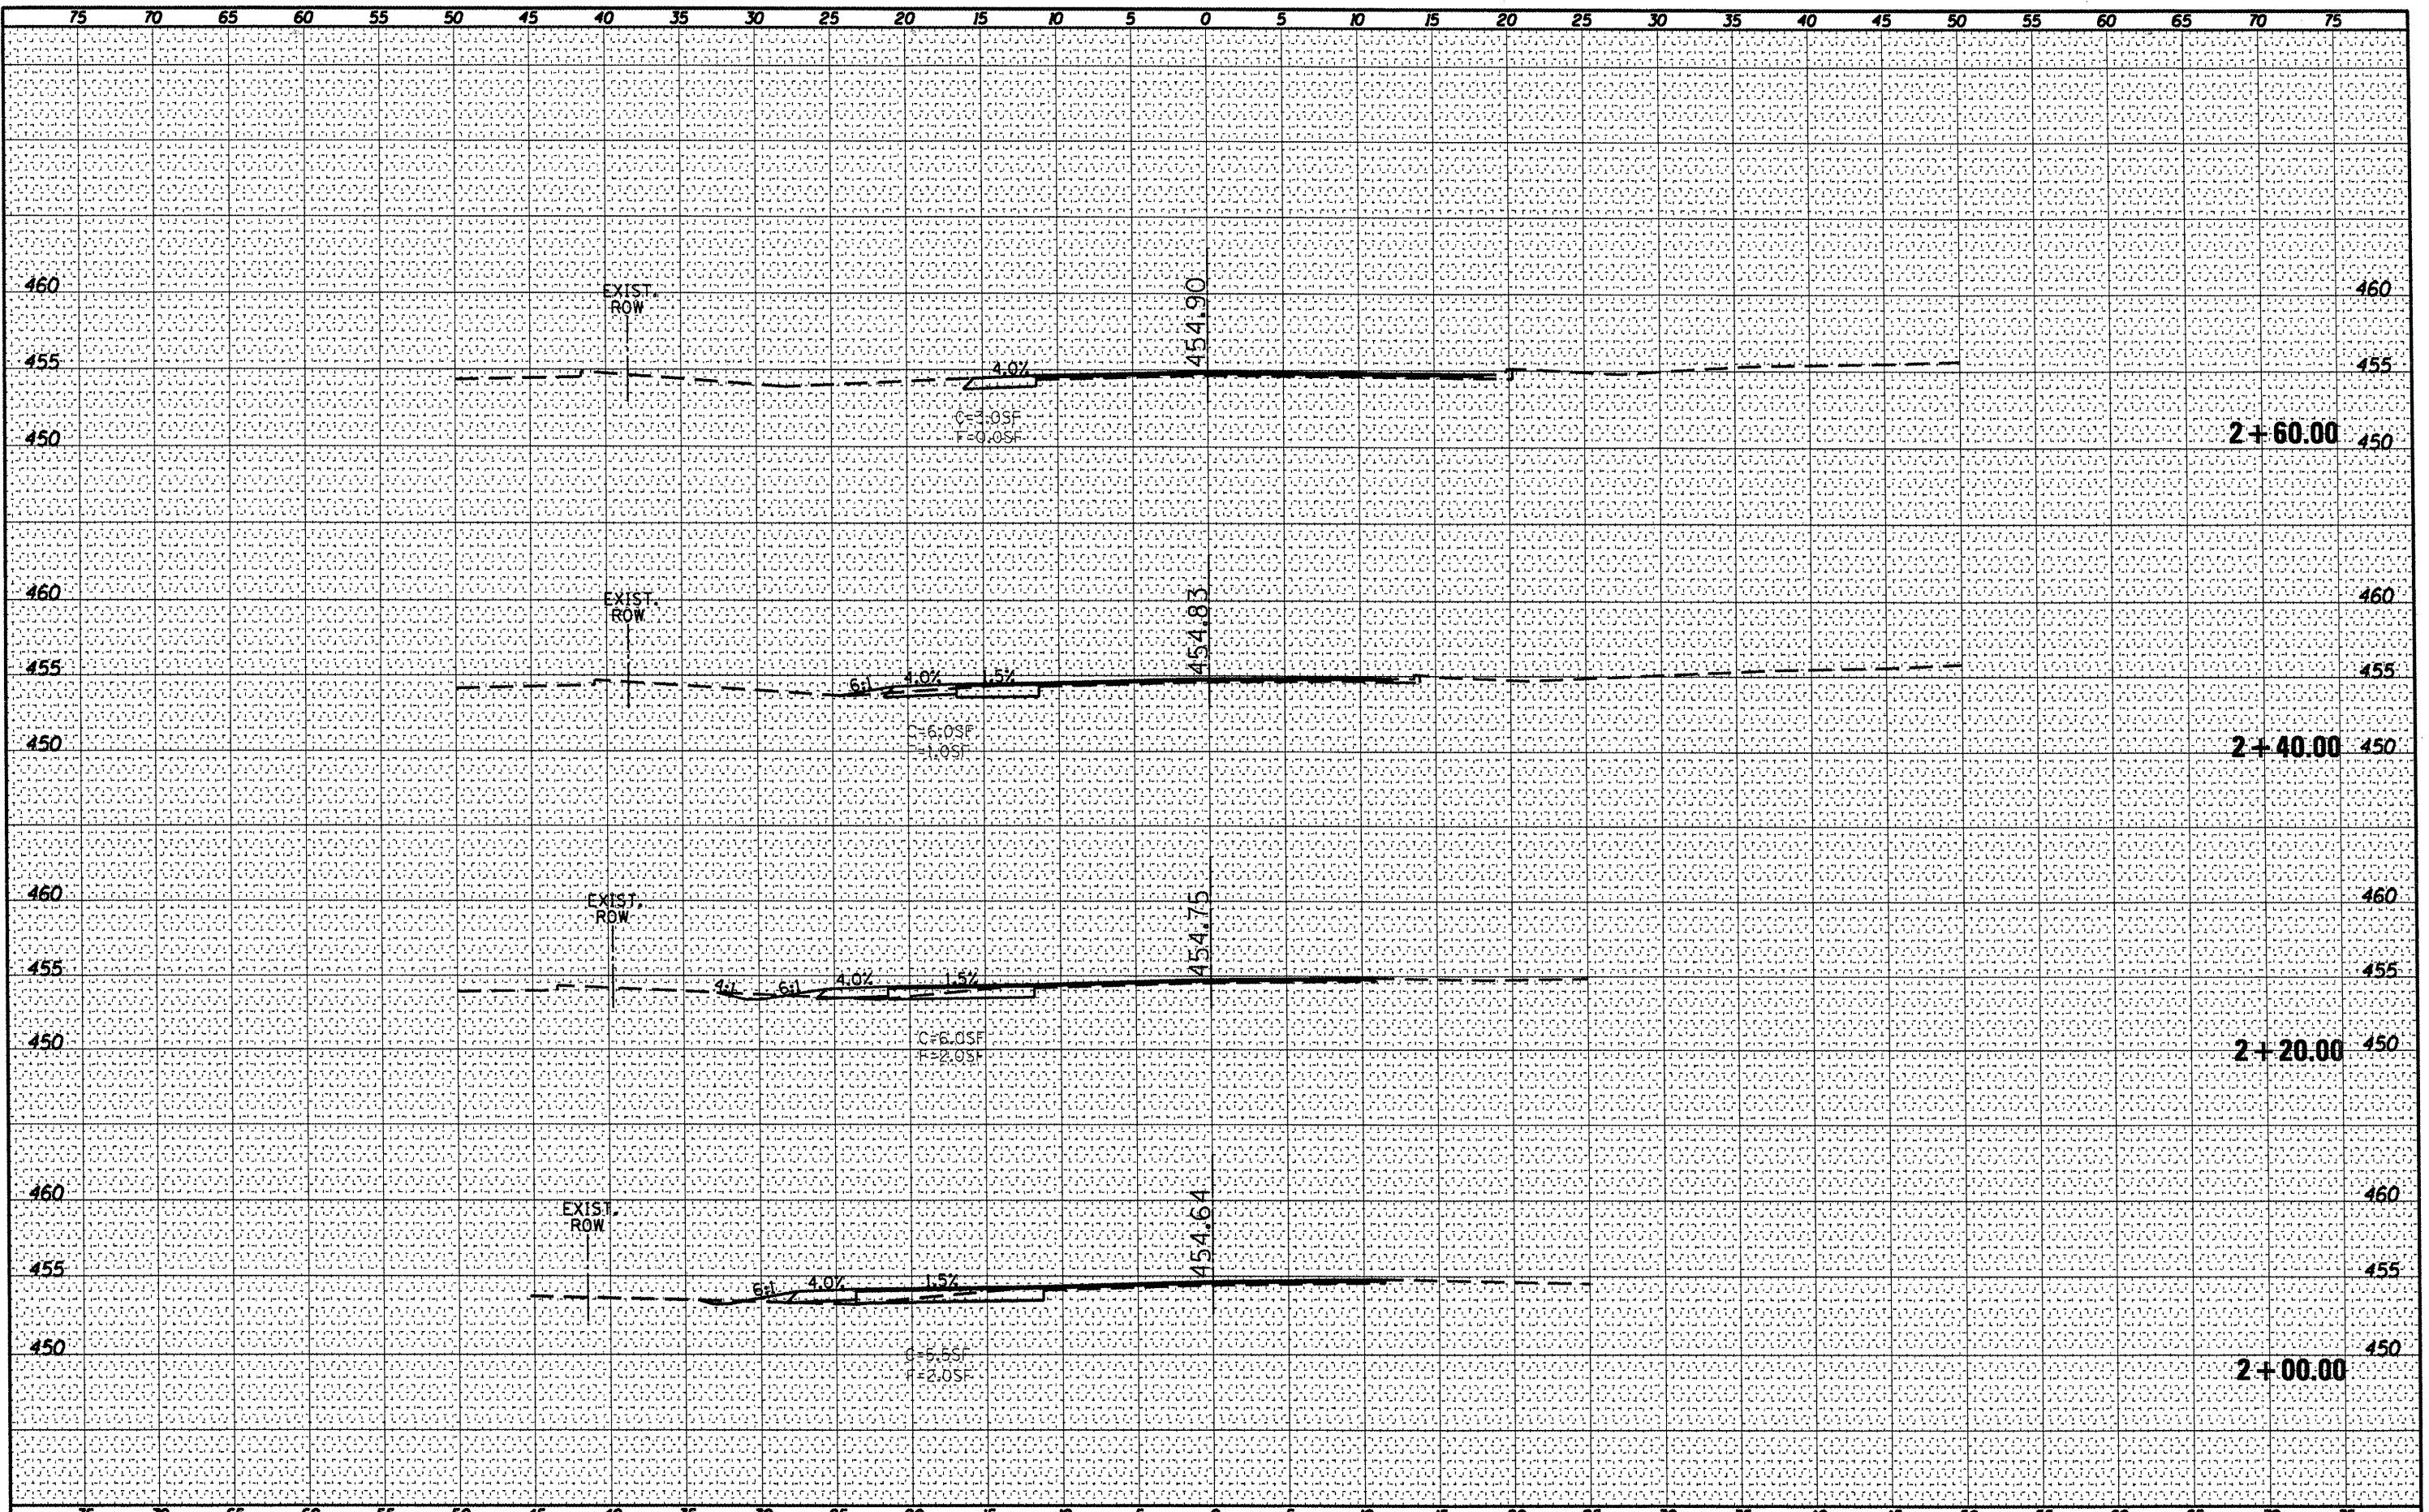

| | | | | | | | | | | | | |
|--|----------------------|------------|-----------|---|--|------------------------------|--|------------------------|---------|--------|--------------|-----------|
| FILE NAME = | USER NAME = Bradleyf | DESIGNED - | REVISED - | STATE OF ILLINOIS DEPARTMENT OF TRANSPORTATION | TERMINAL DRIVE CROSS-SECTIONS | | | F.A. RTE. | SECTION | COUNTY | TOTAL SHEETS | SHEET NO. |
| a:\pw_work\pvidot\bradleyf\0256064\78238-ter | xs-sht.dgn | DRAWN - | REVISED - | | | | | D9 CM RESURFACING 2011 | VARIOUS | 64 | 63 | |
| PLOT SCALE = 10.312' / IN. | | CHECKED - | REVISED - | | CONTRACT NO. | | | | | | | |
| PLOT DATE = 4/1/2011 | | DATE - | REVISED - | | ILLINOIS FED. AID PROJECT | | | | | | | |
| | | | | SCALE: | SHEET NO. OF SHEETS | STA. 2+00.00 TO STA. 2+60.00 | | | | | | |