


FINAL SURVEY	SURVEYED	BY	DATE
NOTE BOOK NO.	NO.		
AREAS CHECKED	AREAS CHECKED		

ORIGINAL SURVEY	SURVEYED	BY	DATE
NOTE BOOK NO.	NO.		
AREAS CHECKED	AREAS CHECKED		

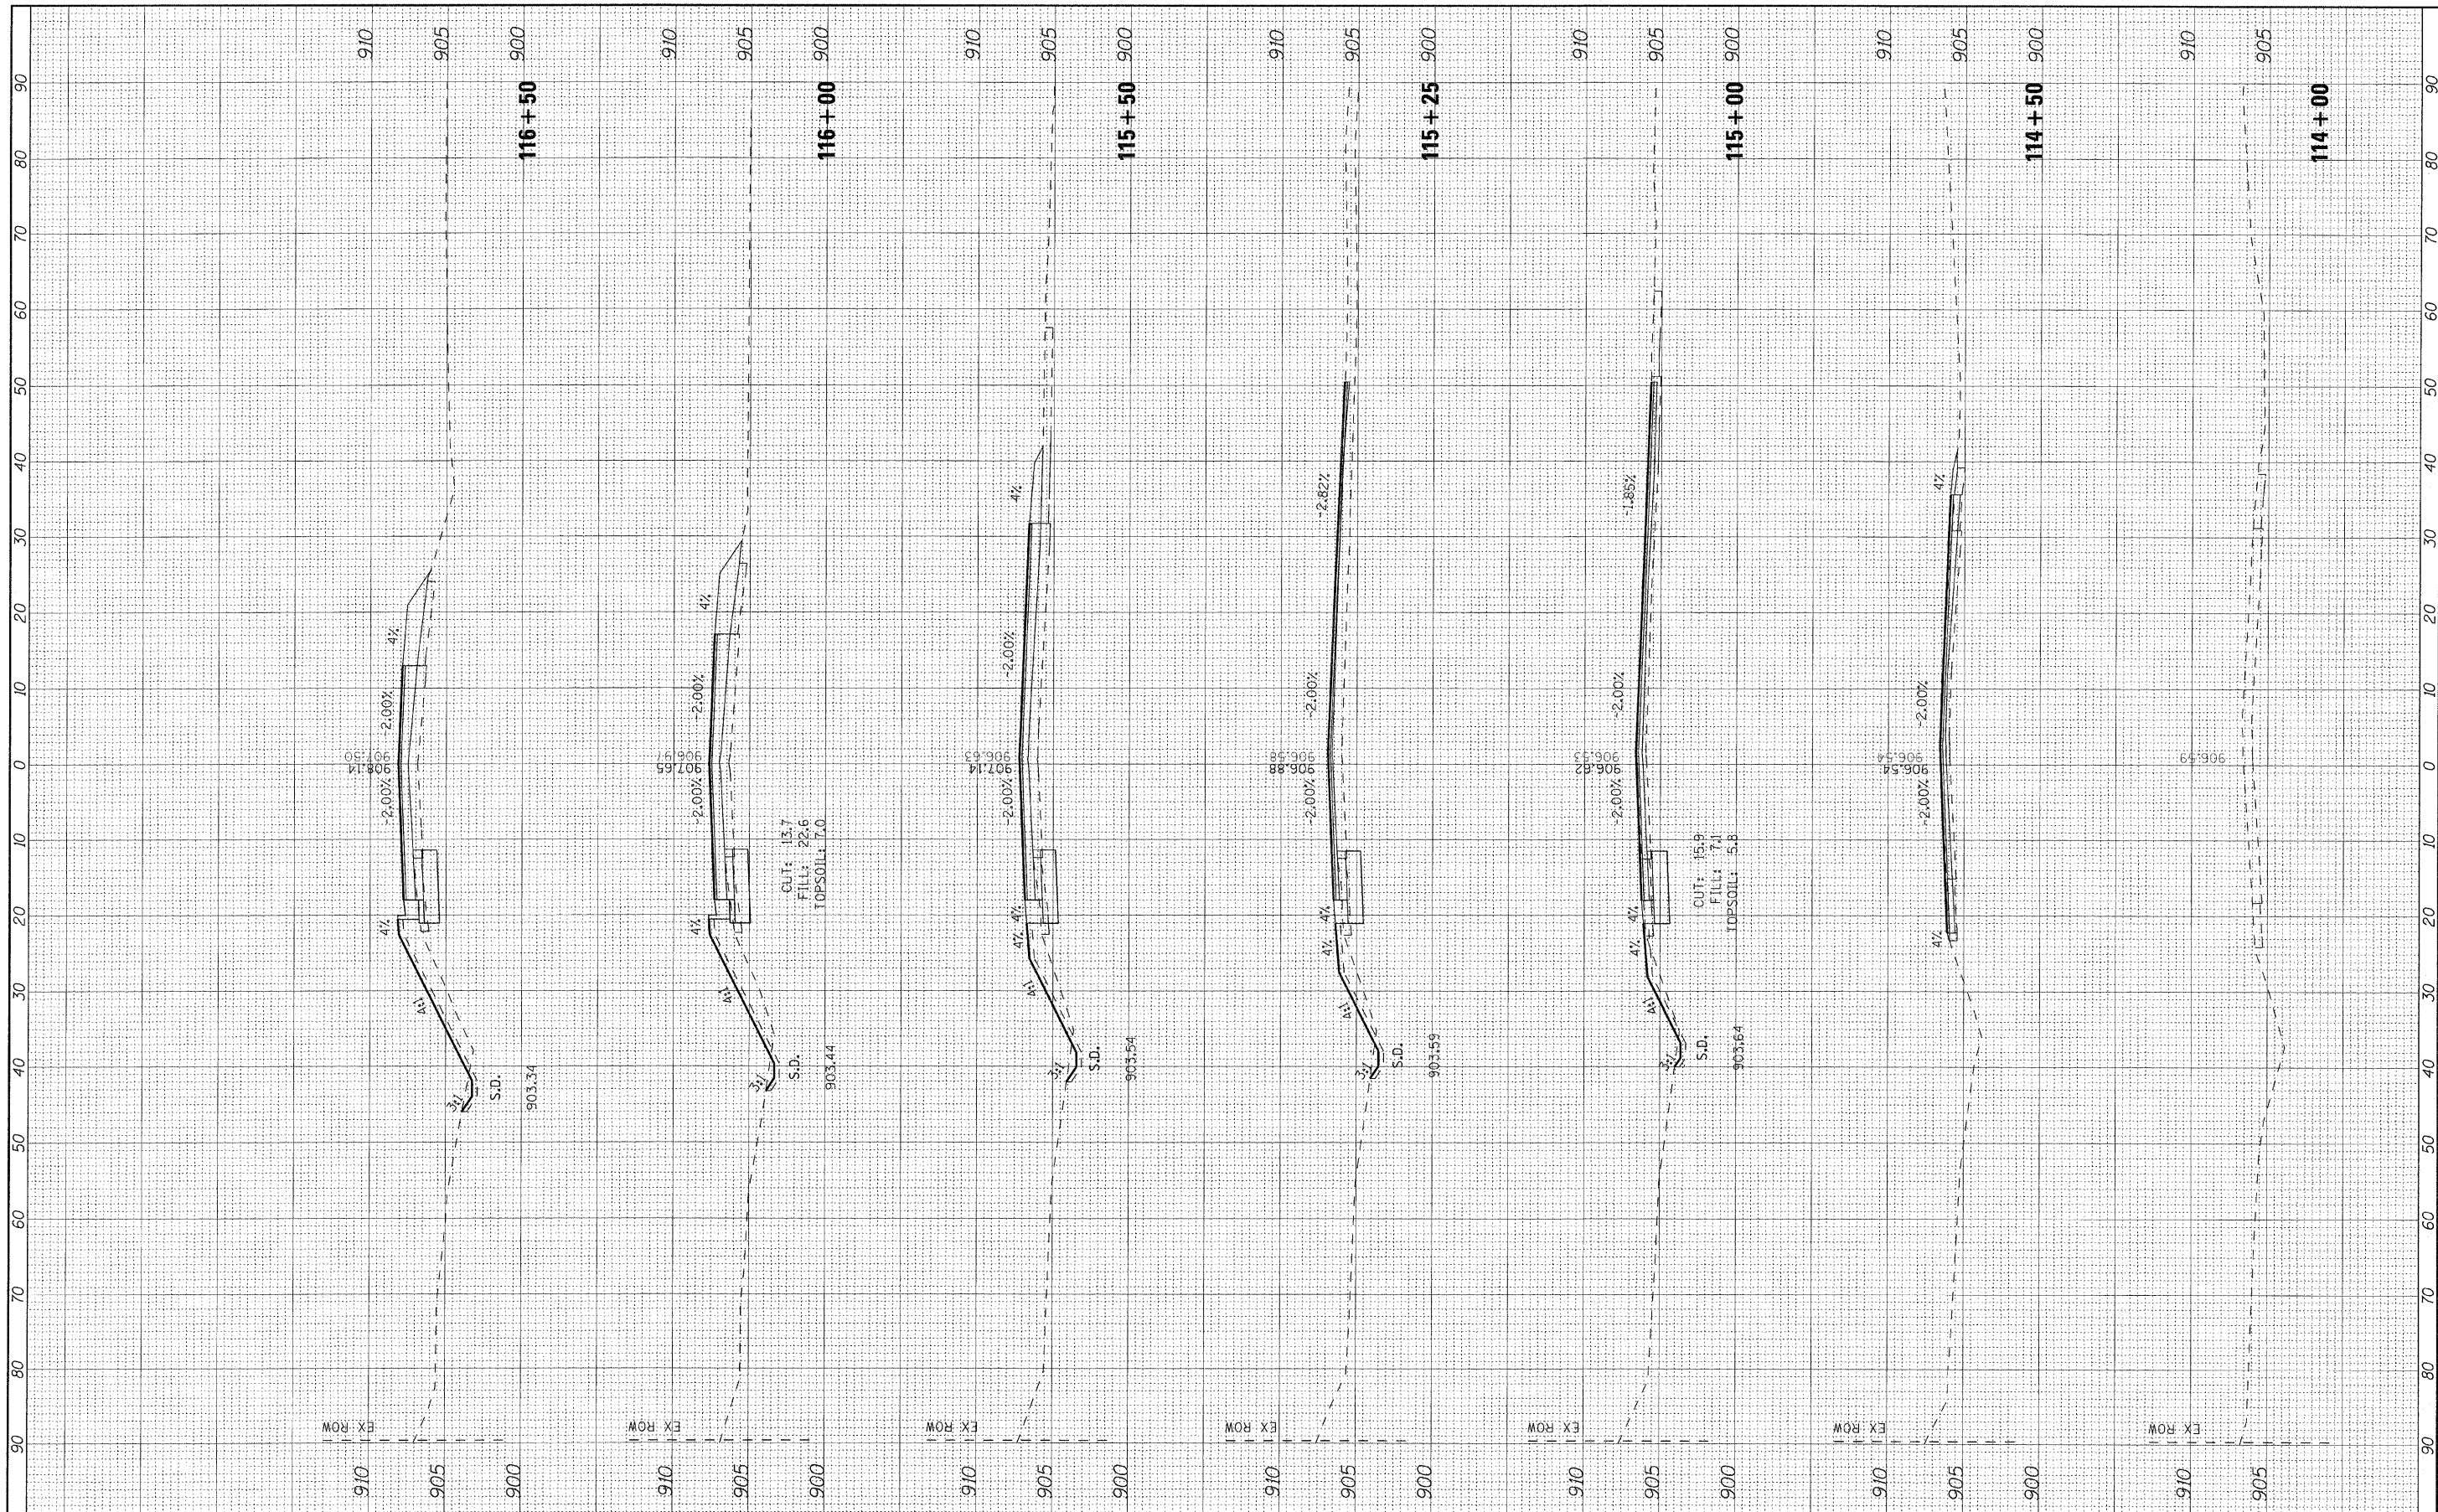

FILE NAME =	USER NAME = 231ukb	DESIGNED - DJS	REVISED - 4-14-11 PER CITY REVIEW
I:\Crystal Lake\DKLBC\001068-PeaceRd\CADD-SURV\DRAWINGS-4\NDGNS\081068-41.XS-PEACE.shx		DRAWN - CJC	REVISED -
		CHECKED - RWL	REVISED -
		DATE - 04-01-2011	REVISED -

**STATE OF ILLINOIS
DEPARTMENT OF TRANSPORTATION**

CROSS SECTIONS - PEACE ROAD

SCALE: 1"=10'H 1"=5'V SHEET NO. OF SHEETS STA. 114+00 TO STA. 116+50

F.A.U. RTE.	SECTION	COUNTY	TOTAL SHEETS	SHEET NO.
5369	06-00172-01-WR	DeKALB	33	29
C-93-107-11			CONTRACT NO. 87488	
ILLINOIS FED. AID PROJECT M-501(G45)				