


FINAL SURVEY	DATE
NO. _____	BY _____
NOTE BOOK	REVISIONS
AREAS CHECKED	DATE
AREAS CHECKED	BY

ORIGINAL SURVEY	DATE
NO. _____	BY _____
NOTE BOOK	REVISIONS
AREAS CHECKED	DATE
AREAS CHECKED	BY

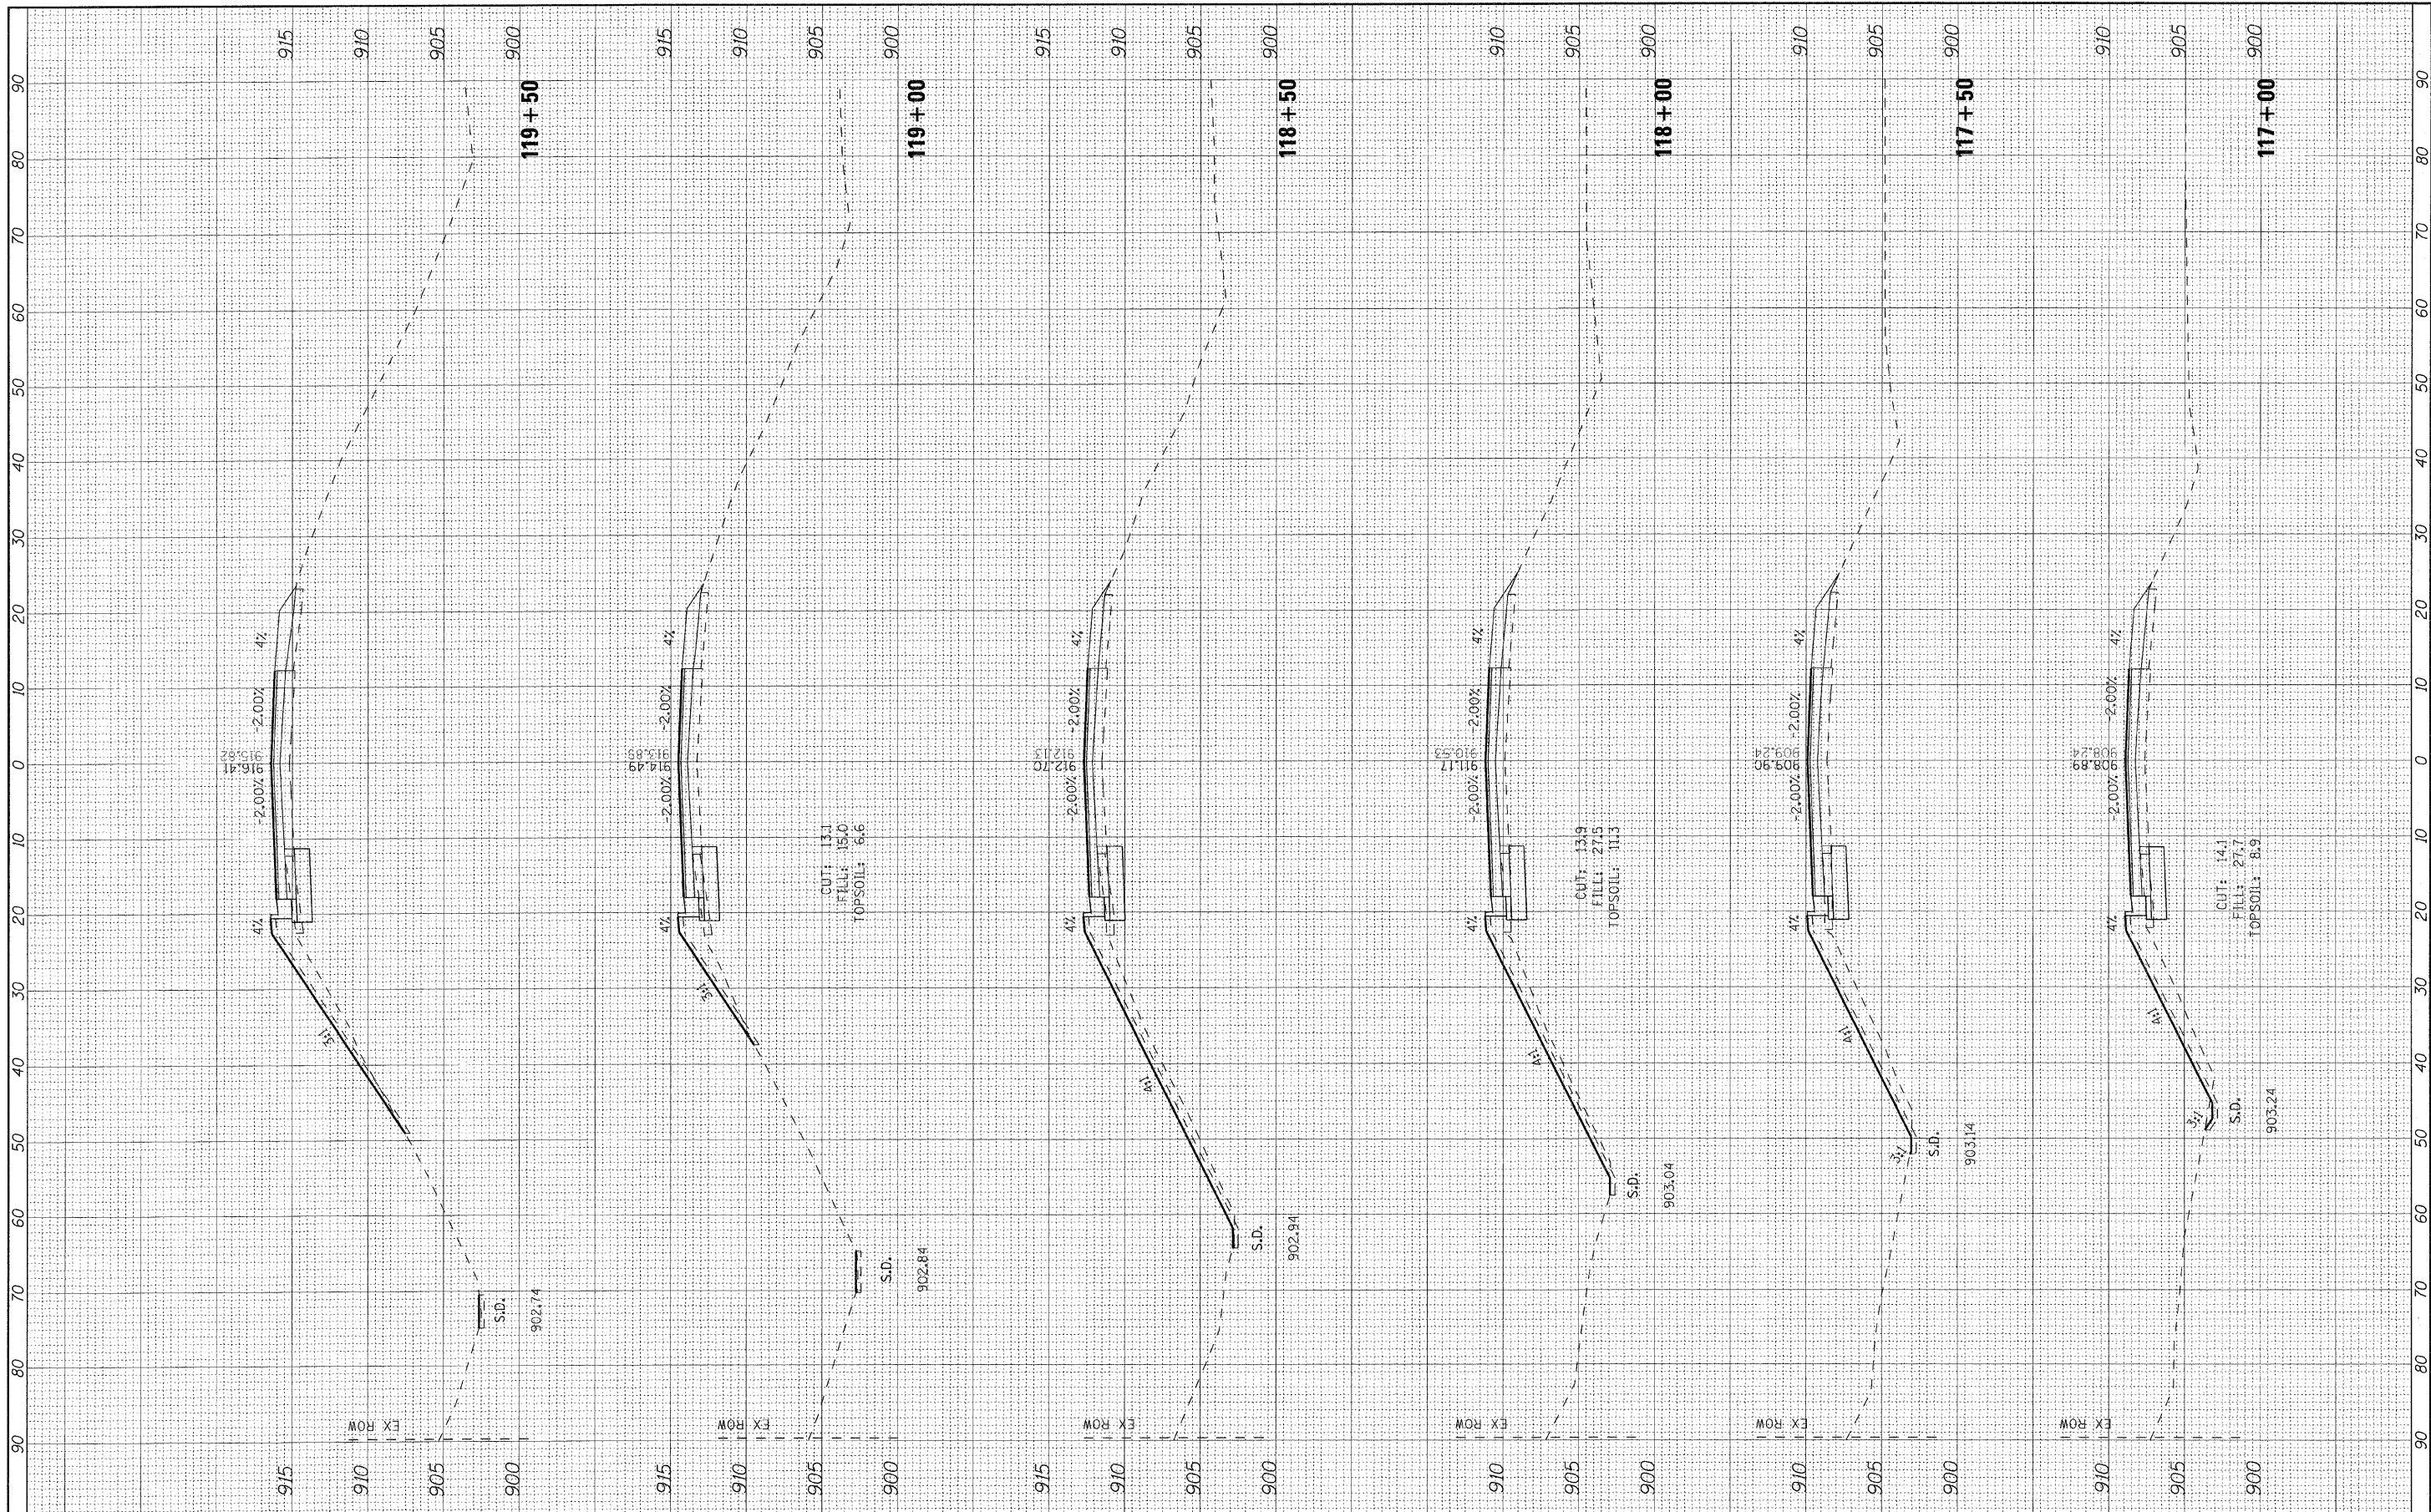

FILE NAME =	USER NAME = 231.krb	DESIGNED - DJS	REVISED - 4-14-11 PER CITY REVIEW
I:\Crystal Lake\DKLBC\001068-PeaceRd\CADD-SURVEY\DRAWINGS-41\DGNS\001068-41.XS-PEACE.sht	DRAWN - CJC	CHECKED - RWL	REVISED -
	PLOT SCALE = 1/8" = 1' / IN.	DATE - 04-01-2011	REVISED -
	PLOT DATE = 4/14/2011		REVISED -

**STATE OF ILLINOIS
DEPARTMENT OF TRANSPORTATION**

CROSS SECTIONS - PEACE ROAD

SCALE: 1"=10'H 1"=5'V SHEET NO. OF SHEETS STA. 117+00 TO STA. 119+50

F.A.J. RTE.	SECTION	COUNTY	TOTAL SHEETS	SHEET NO.
5369	06-00172-01-WR	DeKALB	33	30
C-93-107-11			CONTRACT NO. 87488	
ILLINOIS FED. AID PROJECT M-5017(045)				