


FINAL SURVEY	BY	DATE
SURVEYED		
PLOTTED		
NOTE BOOK		
NO.		

ORIGINAL SURVEY	BY	DATE
SURVEYED		
PLOTTED		
NOTE BOOK		
NO.		

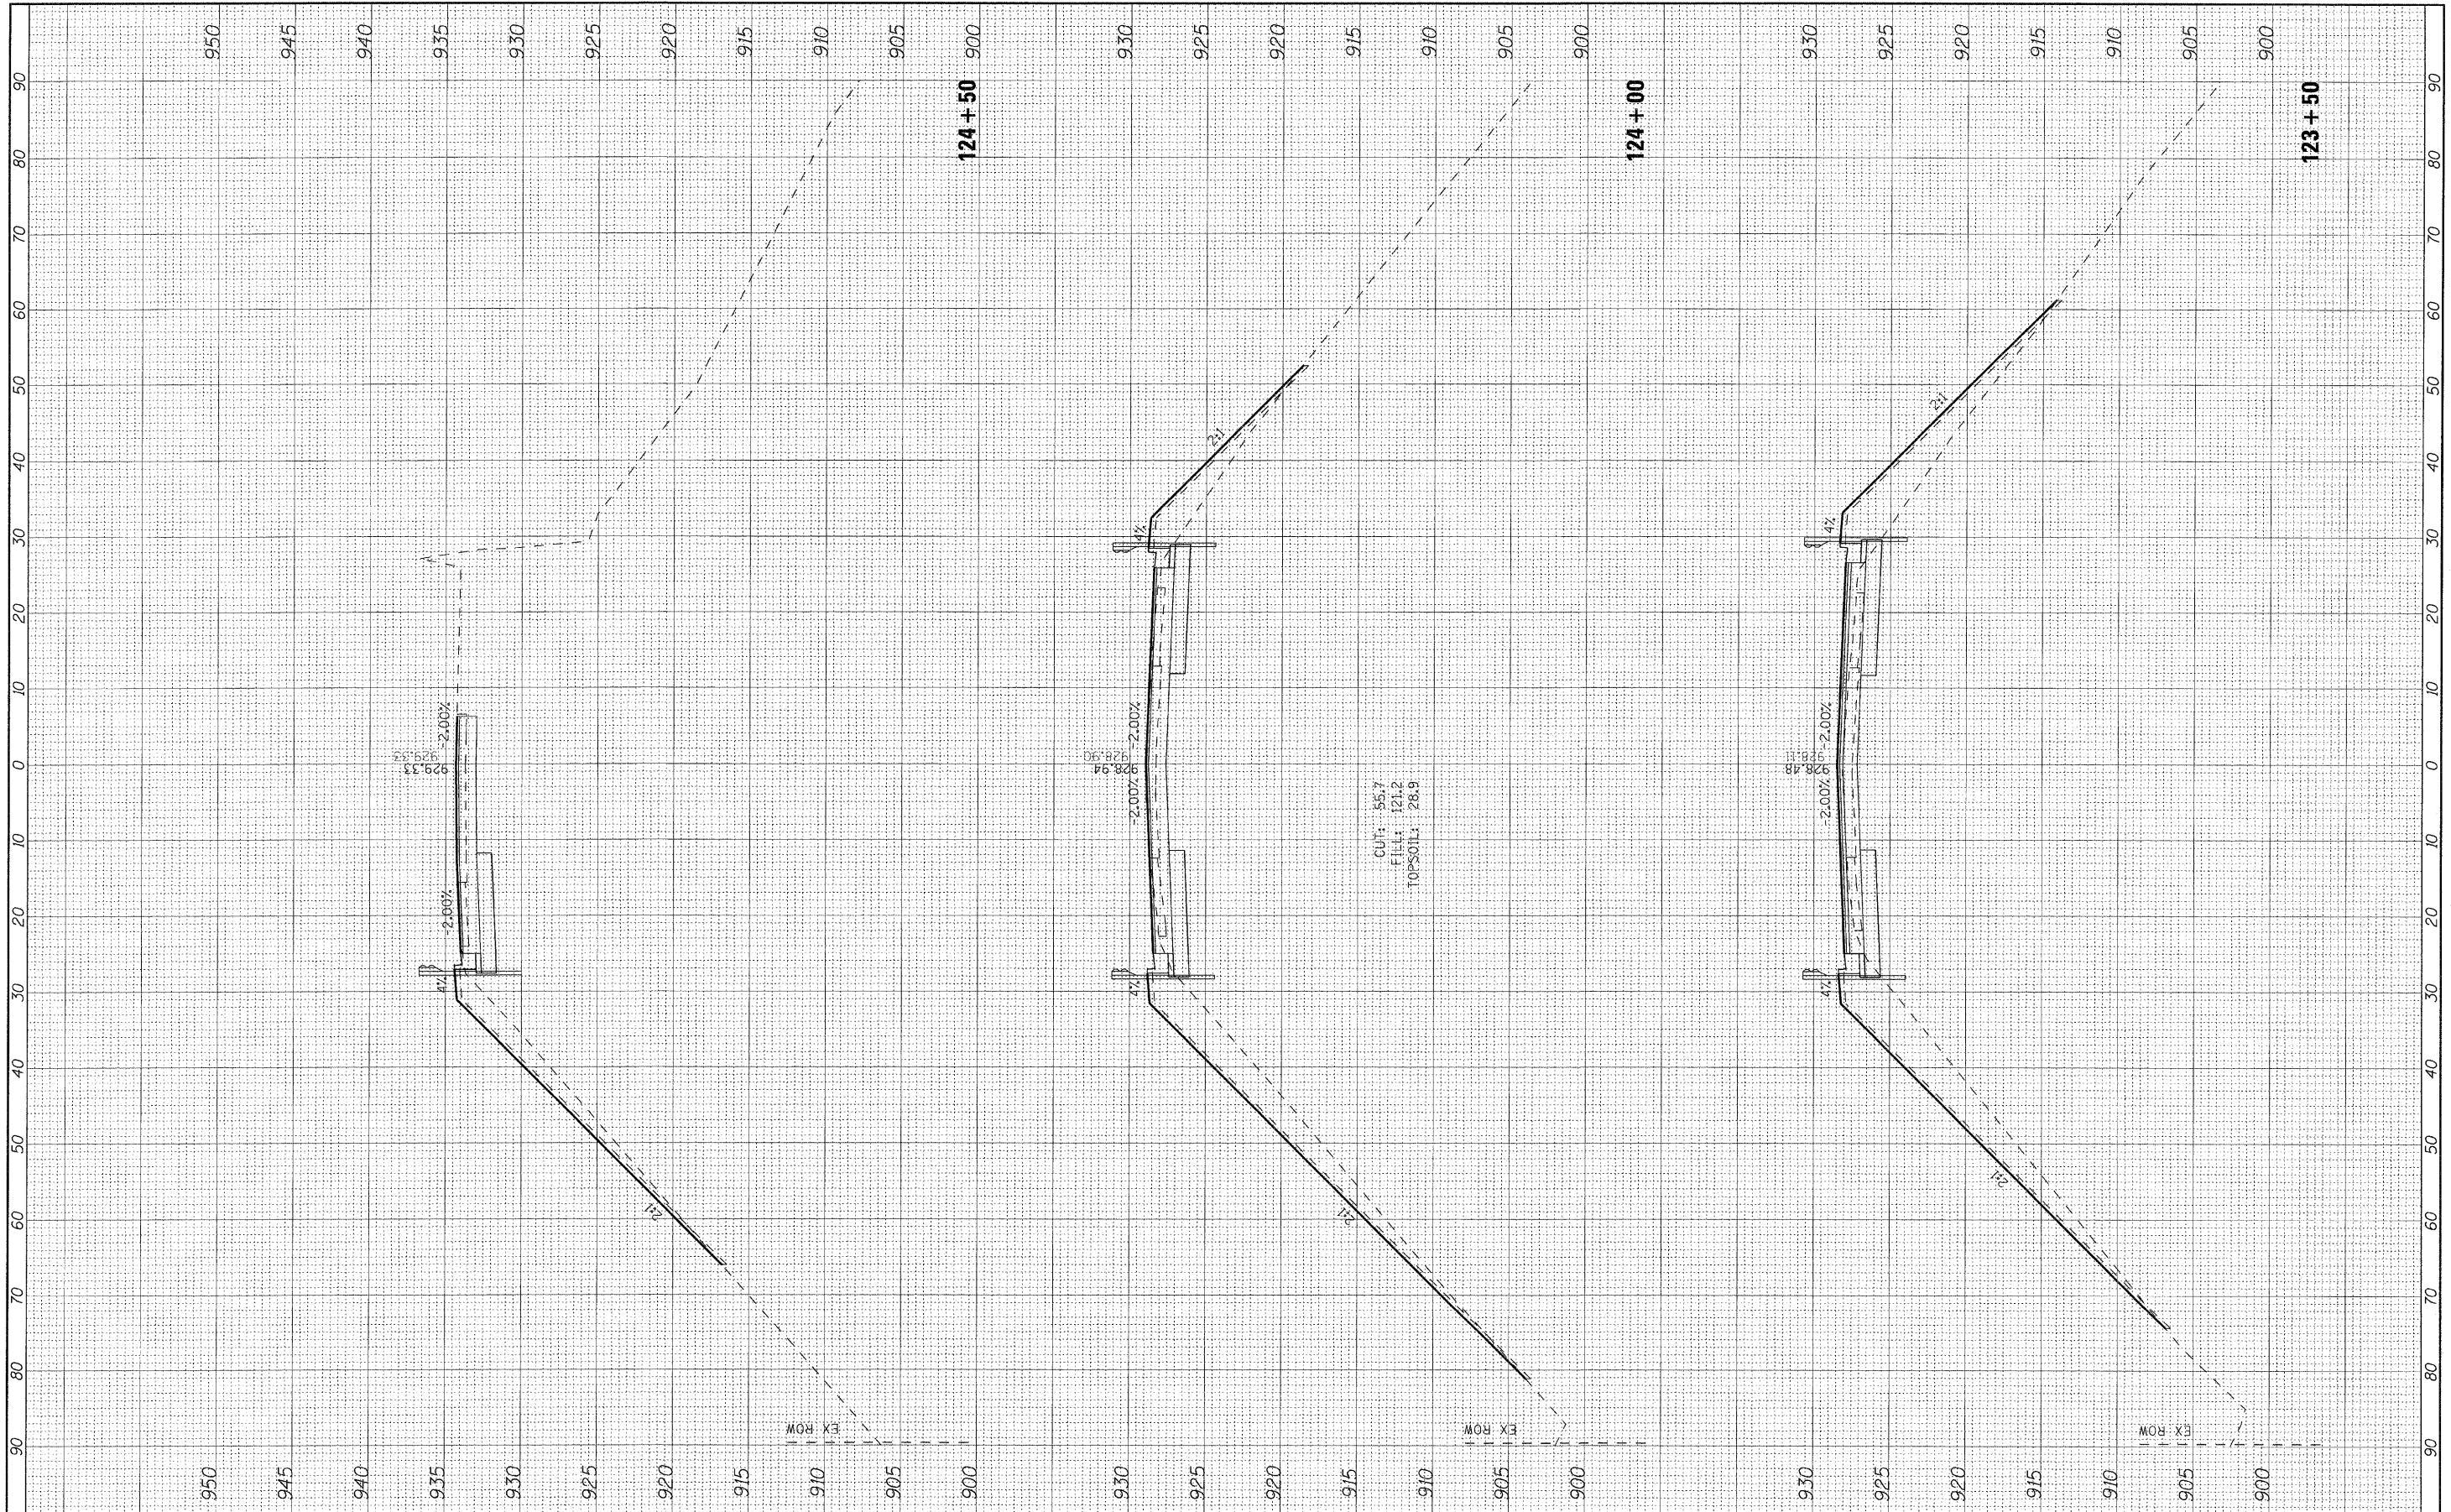

FILE NAME =	USER NAME = 231ukb	DESIGNED -	DJS	REVISED -	4-14-11 PER CITY REVIEW
I:\C:\jstl Lake\DKLBC\081068-PeaceRd\CADD-SURVEY\DRAWINGS-41\DGNS\081068-41.XS-PEACE.sht		DRAWN -	CJC	REVISED -	
		CHECKED -	RWL	REVISED -	
		DATE -	04-01-2011	REVISED -	

**STATE OF ILLINOIS
DEPARTMENT OF TRANSPORTATION**

CROSS SECTIONS - PEACE ROAD
SCALE: 1"=10'H 1"=5'V SHEET NO. OF SHEETS STA. 123+50 TO STA. 124+40

F.A.I.	SECTION	COUNTY	TOTAL SHEETS	SHEET NO.
5369	06-00172-01-WR	DeKALB	33	33
C-93-107-11				CONTRACT NO. 87488
				ILLINOIS FED. AID PROJECT M-5017045