


**LEGEND**

- DIRECTION OF TRAFFIC
- TYPE II BARRICADES OR DRUMS
- EXISTING ELEMENTS
- PROPOSED ELEMENTS (PRIOR STAGES)
- EXISTING PAVEMENT MARKINGS
- TEMPORARY PAVEMENT MARKINGS
- REMOVAL
- PROPOSED ELEMENTS (CURRENT STAGE)

**STAGE 5 - PEACE ROAD**

RECONFIGURE THE TEMPORARY TRAFFIC SIGNAL HEADS AT PLEASANT STREET AND SHIFT TRAFFIC ONTO THE EAST HALF OF PEACE ROAD CONSTRUCTED IN STAGE 4. MAINTAIN ONE THROUGH LANE IN EACH DIRECTION NEAR THE BRIDGE AND ONE THROUGH LANE AND ONE LEFT TURN LANE IN EACH DIRECTION AT PLEASANT STREET. MAINTAIN ONE RIGHT TURN LANE ON SOUTHBOUND PEACE ROAD AT PLEASANT STREET. MAINTAIN TWO-WAY TRAFFIC DURING ENTIRE STAGE 5 CONSTRUCTION.

1. INSTALL HMA PAVEMENT PATCHES IN EXISTING ROADWAY NOT YET OVERLAID AND CONSTRUCT THE REMAINING HMA BINDER COURSES NOT CONSTRUCTED IN STAGE 3.
2. INSTALL REMAINING TRAFFIC SIGNAL EQUIPMENT, TEST PERMANENT SIGNAL SYSTEM, SWITCH SIGNAL OPERATION TO PERMANENT SIGNALS, AND REMOVE TEMPORARY SIGNAL EQUIPMENT.

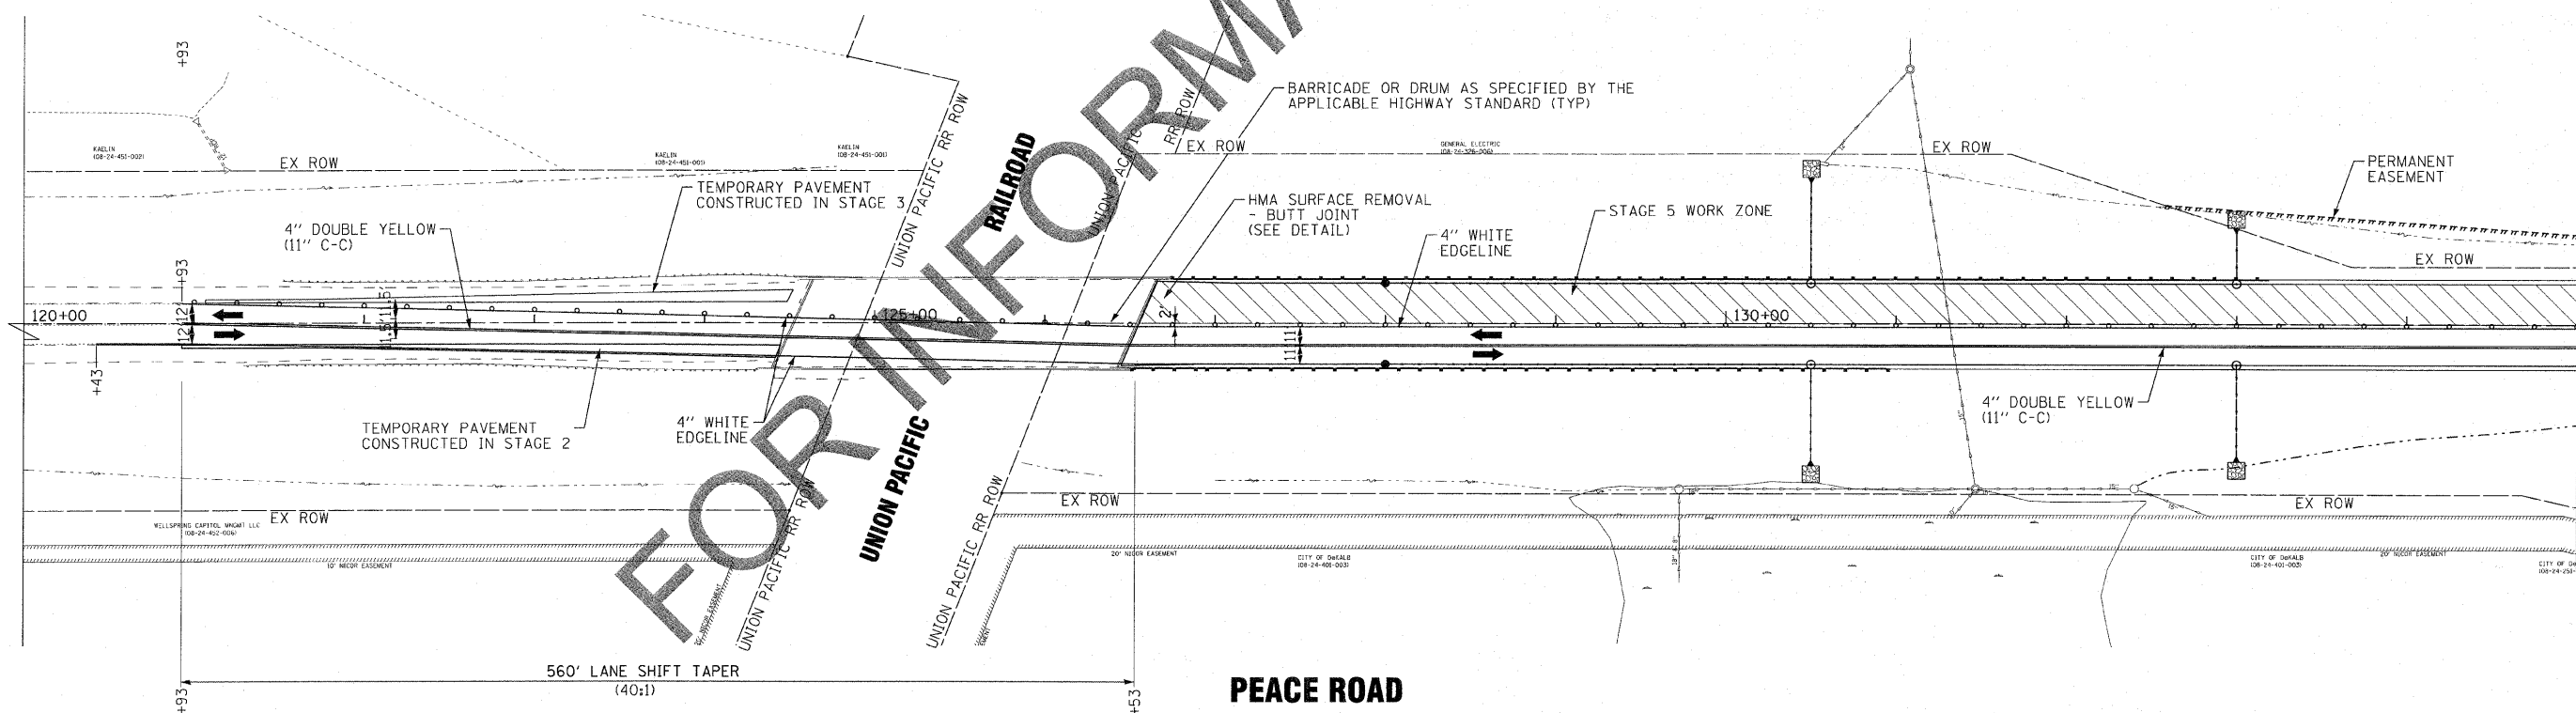

FOR INFORMATION ONLY

COPYRIGHT © 2008 BY BAXTER & WOODMAN, INC.  
 STATE OF ILLINOIS - PROFESSIONAL DESIGN FIRM  
 LICENSE NO. - 084-00022 - EXPIRES 6/30/2011  
 6/27/2010



DESIGNED -	DJS	REVISED -	
DRAWN -	UKB	REVISED -	
CHECKED -	RWL	REVISED -	
DATE -	05-03-2010	FILE NAME -	081068-MOT-STG5.dgn

**CITY OF DeKALB, ILLINOIS  
PEACE ROAD  
IMPROVEMENTS**

**SUGGESTED MAINTENANCE OF TRAFFIC - STAGE 5  
PEACE ROAD**

SCALE: 1"=50'      STA. 120+00 TO STA. 135+00

F.A.U. RTE.	SECTION	COUNTY	TOTAL SHEETS	SHEET NO.
5369	06-00172-00-WR	DeKALB		37
FED. ROAD DIST. NO. 3 [ILLINOIS] FED. AID PROJECT M-5017 (043)		CONTRACT NO.		

MATCH LINE STA. 135+00 - SEE SHEET NO. 18