



| | | | | |
|-----------------------|---------|-------------|------------------|-----------|
| ROUTE NO. | SECTION | COUNTY | SHEET NO. | SHEET NO. |
| FAS1523 | * | CHAMPAIGN | 38 | 4 |
| FED. ROAD DIST. NO. 7 | | ILL. R. 325 | FED. AID PROJECT | |

* 09-00956-00-BR
Contract No. 91452

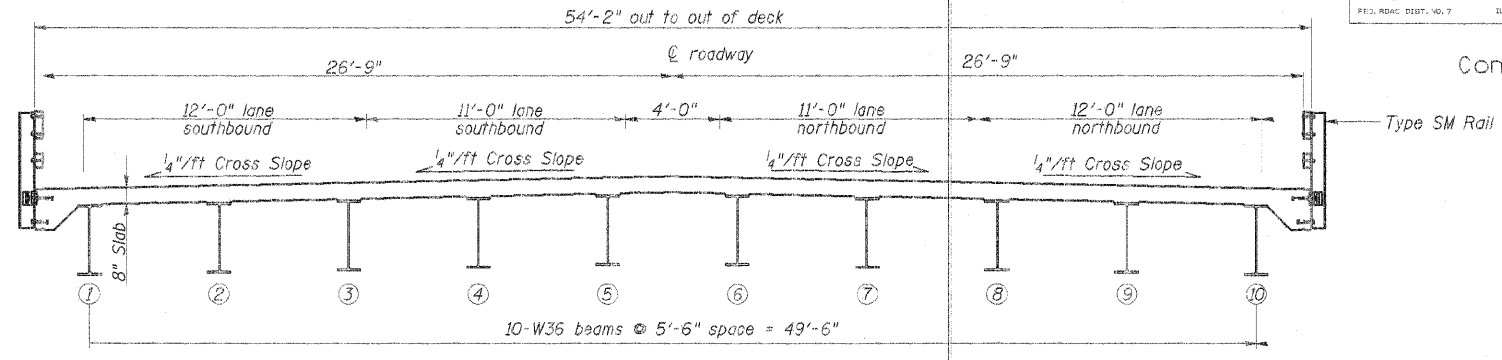


PROPOSED SUPERSTRUCTURE SECTION

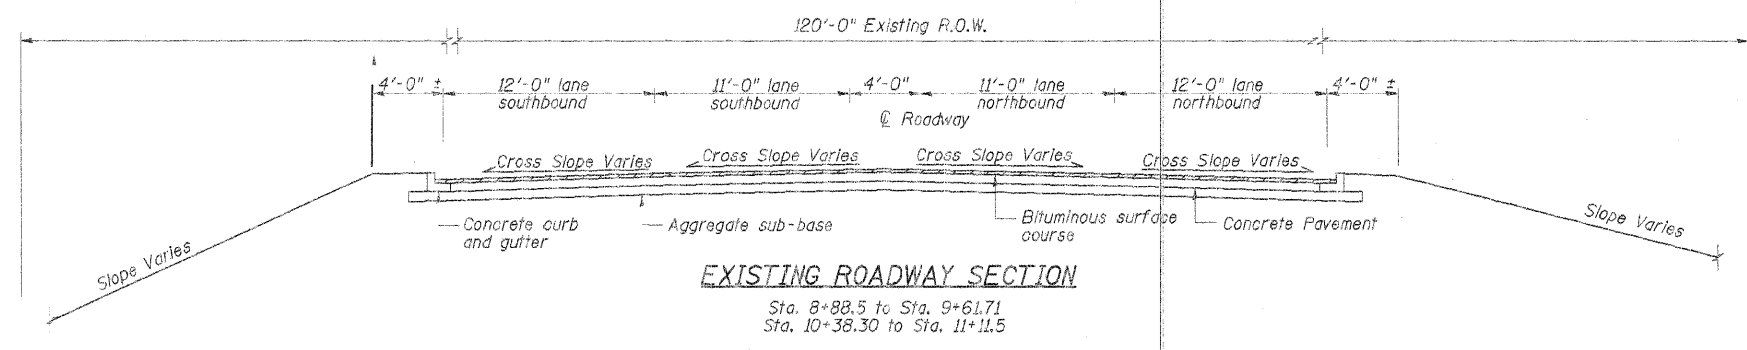


EXISTING ROADWAY SECTION

Sta. 8+88.5 to Sta. 9+61.71
Sta. 10+38.30 to Sta. 11+11.5

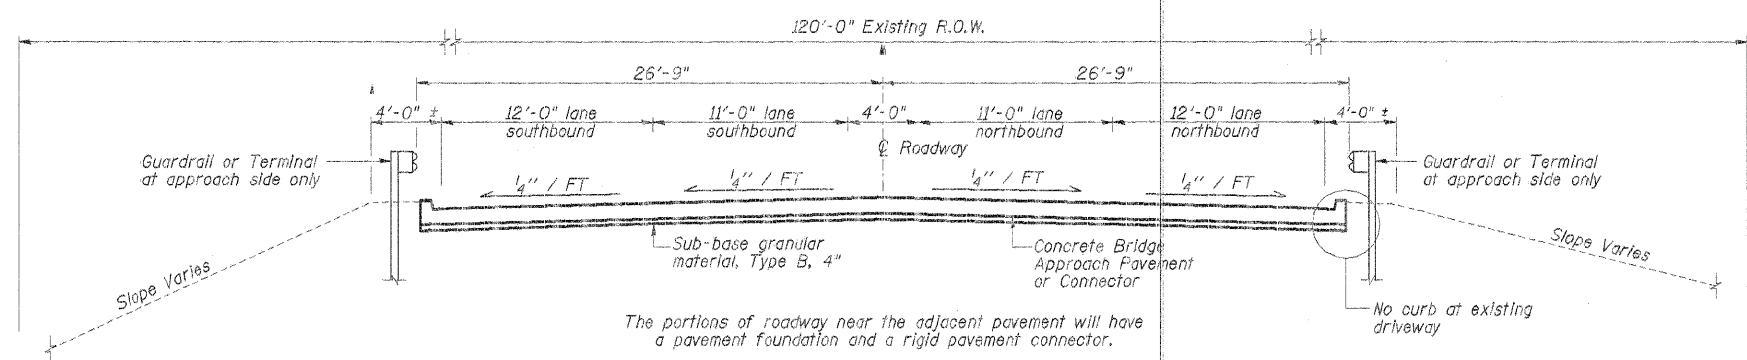

PROPOSED ROADWAY SECTION AT BRIDGE APPROACH PAVEMENT

Sta. 9+38.5 to Sta. 9+61.71
Sta. 10+38.30 to Sta. 10+61.5

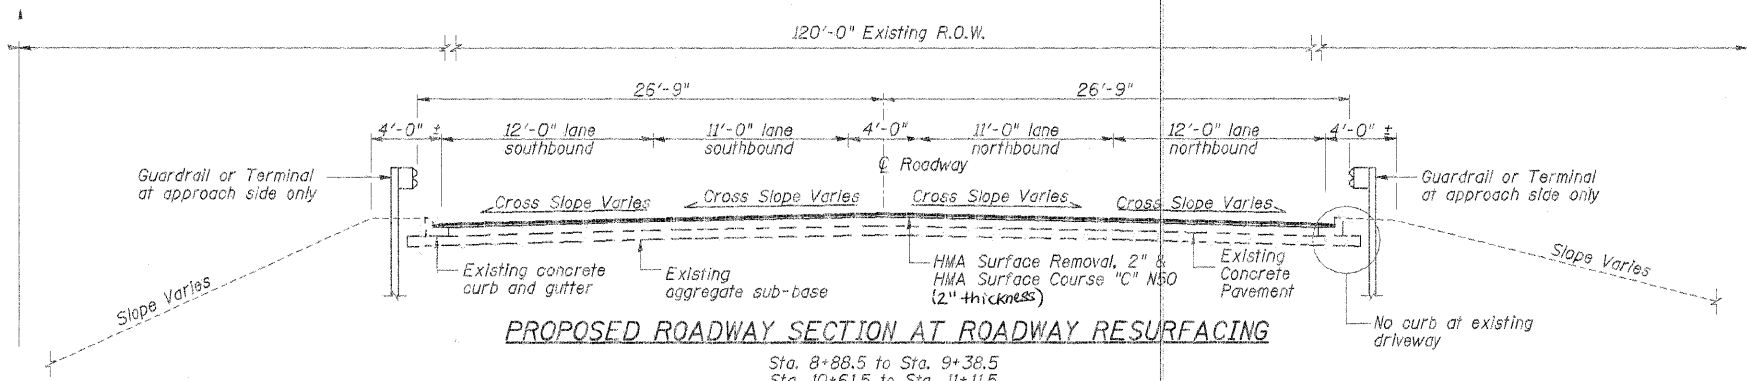

PROPOSED ROADWAY SECTION AT ROADWAY RESURFACING

Sta. 8+88.5 to Sta. 9+38.5
Sta. 10+61.5 to Sta. 11+11.5

| | | | | | |
|------|----------------|-----|------|----------|----|
| DSGN | K.J. Hoffmann | | | | |
| DR | K.J. Hoffmann | | | | |
| CHK | J.R. Wolf | | | | |
| APVD | A. Fraenhoffer | NO. | DATE | REVISION | BY |

FRAUENHOFER & ASSOCIATES
A Division of Engineering Resource Associates, Inc.
Consulting Engineers, Scientists, & Surveyors

3032 CROSSING COURT
CHAMPAIGN, IL 61822
P-ONE (217) 351-6268
FAX (217) 355-802

| | | |
|---------------------------------------|--|---------------------|
| TYPICAL SECTIONS | | SHEET 4 |
| FAS 1523 (CH 55) OVER UPPER SALT FORK | | DWG NO. 705250Q.dgn |
| SEC 09-00956-00-BR | | DATE FEB 2011 |
| CHAMPAIGN COUNTY | | PROJ NO. 7052 |