
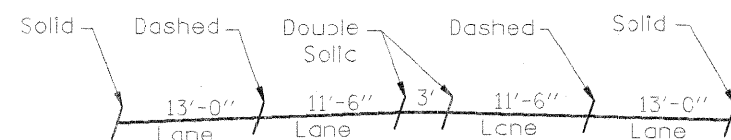


ROUTE NO.	SECTION	COUNTY	SHEET NO.	SHEET
FAS1523	*	CHAMPAIGN	38	6
FED. ROAD DIST. NO. 7		ILLINOIS FED. AID PROJECT		

* 09-00956-00-BR
Contract No. 91452

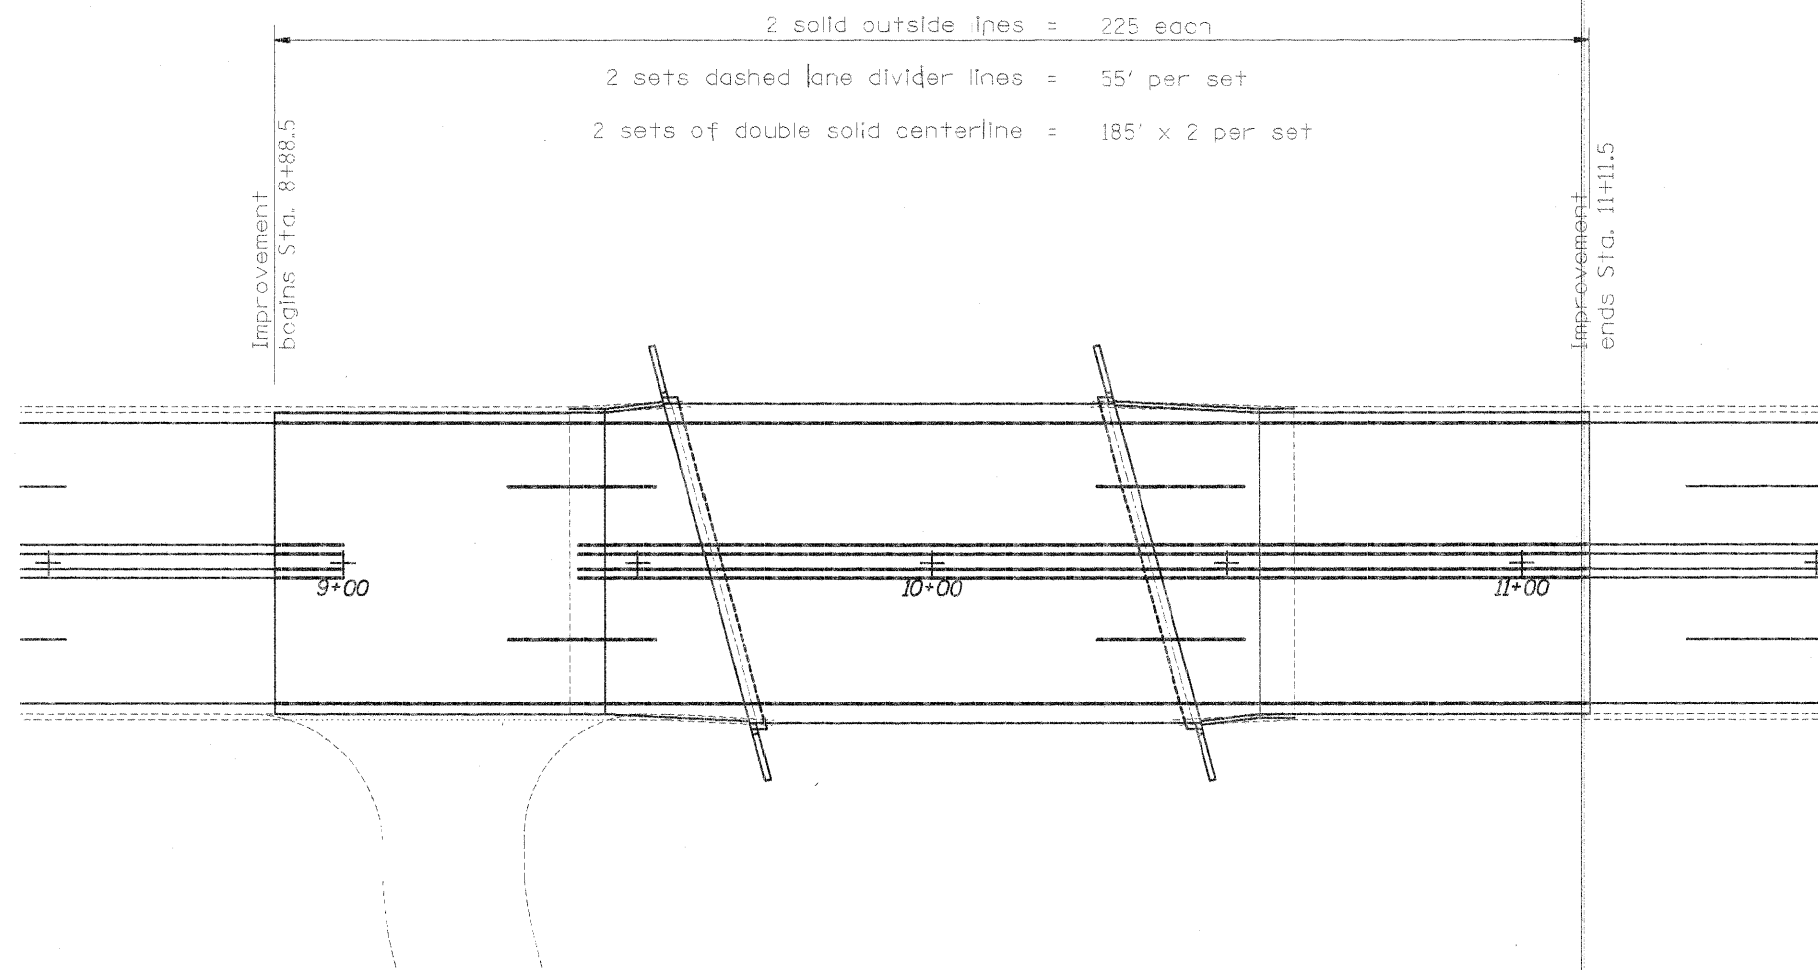

STRIPING CROSS SECTION

BILL OF MATERIAL

ITEM	UNIT	FOOT
Paint Pavement Marking - Line 4"	Foot	1300

DSGN	K.J. Hoffmann				
DR	K.J. Hoffmann				
CHK	J.R. Wolf				
APVD	J.A. Fraenhoffer	NO.	DATE	REVISION	BY



FRAUENHOFFER & ASSOCIATES
 A division of Engineering Resource Associates, Inc.
 Consulting Engineers, Scientists, & Surveyors

3002 CROSSING COURT
 CHAMPAIGN, IL 61822
 PHONE (217) 351-6268
 FAX (217) 355-1902

PAVEMENT MARKING PLAN
 FAS 1523 (CH 55) OVER UPPER SALT FORK
 SEC 09-00956-00-BR
 CHAMPAIGN COUNTY

SHEET	5
DWG NO.	7052pc.dwg
DATE	FEB 2011
PROJ NO.	7052