



ROUTE NO.	SECTION	COUNTY	SHEET NO.	TOTAL SHEETS
FAS1523	*	CHAMPAIGN	38	8

* 09-00956-00-BR
Contract No. 91452

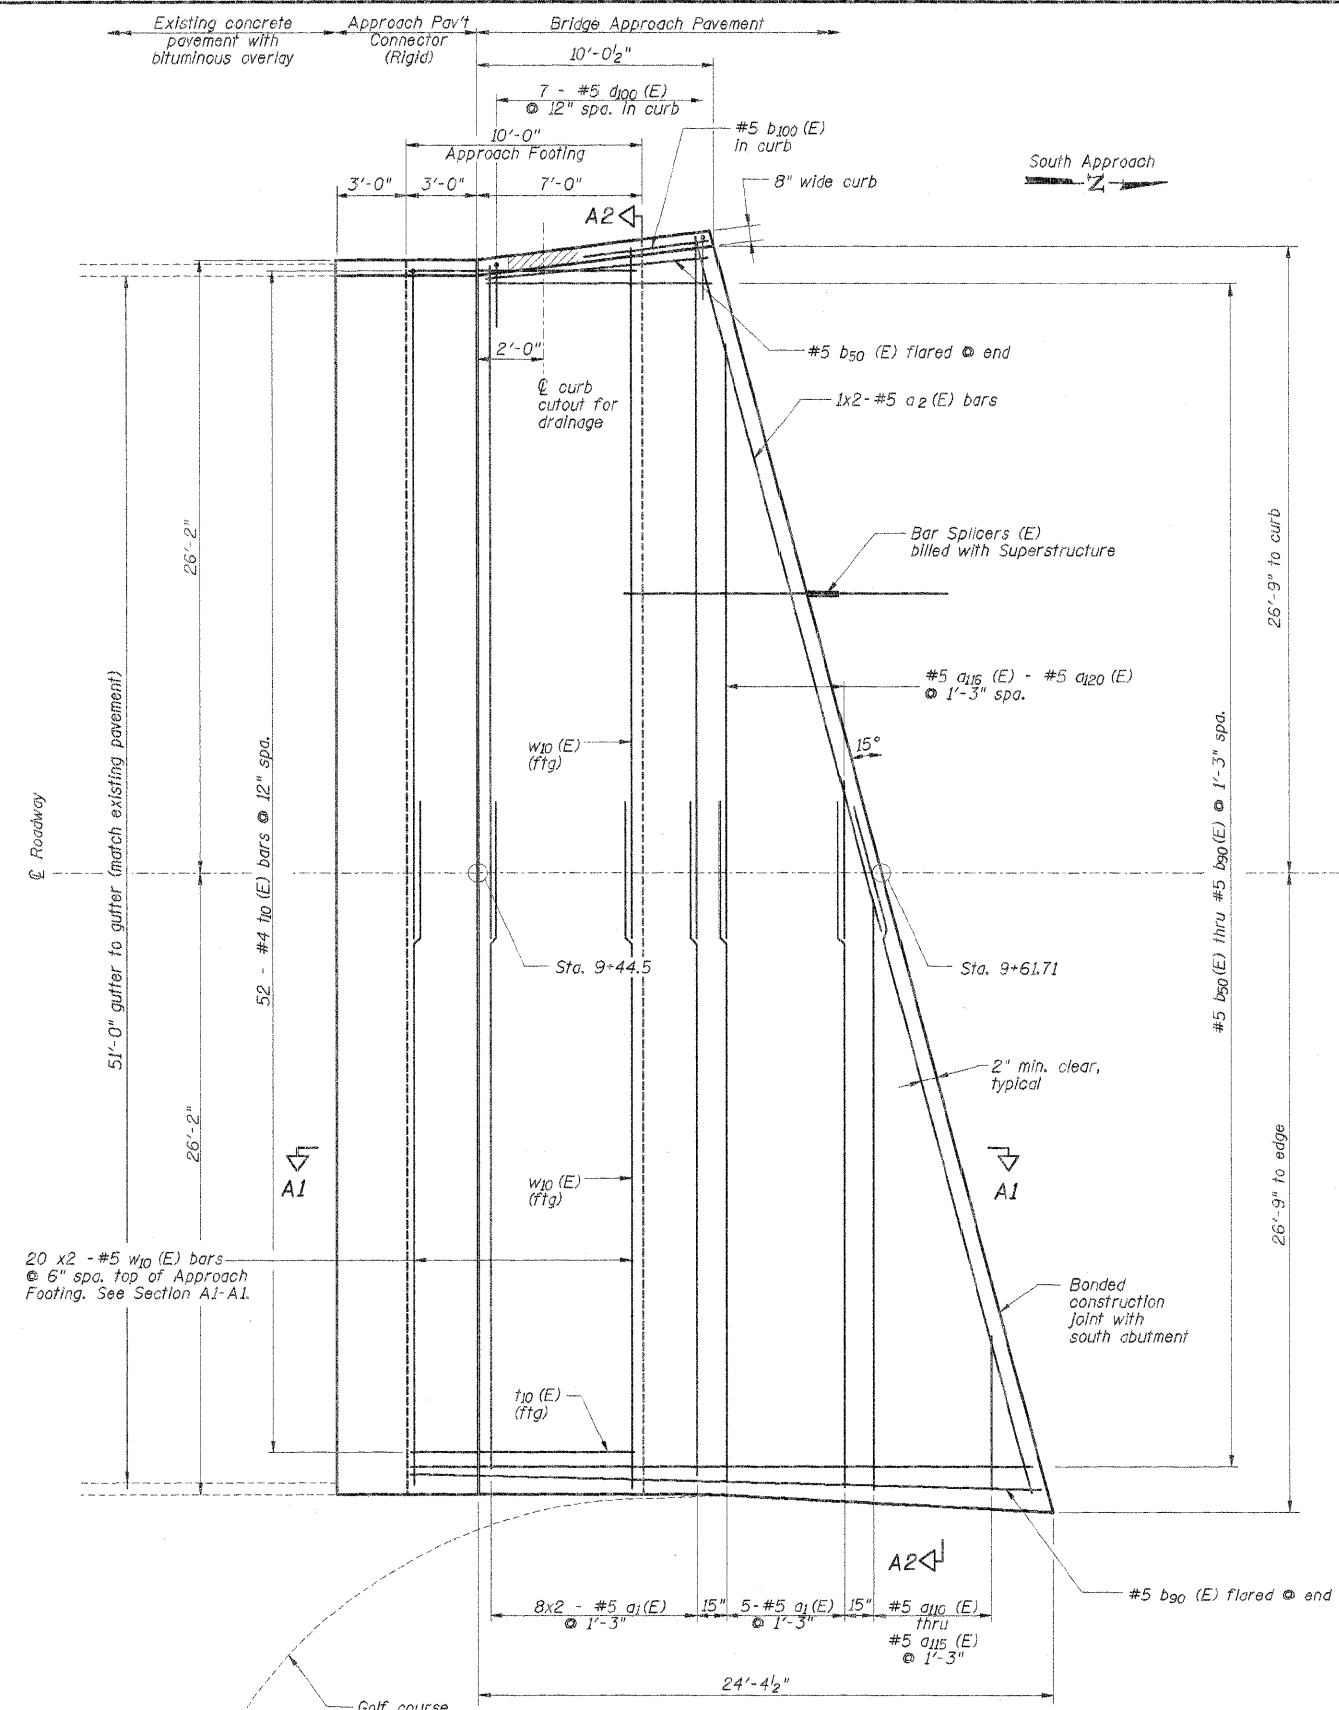

PLAN - TOP REINFORCEMENT

NOTE: a(E) bars in curb shall be placed to avoid curb cut out.

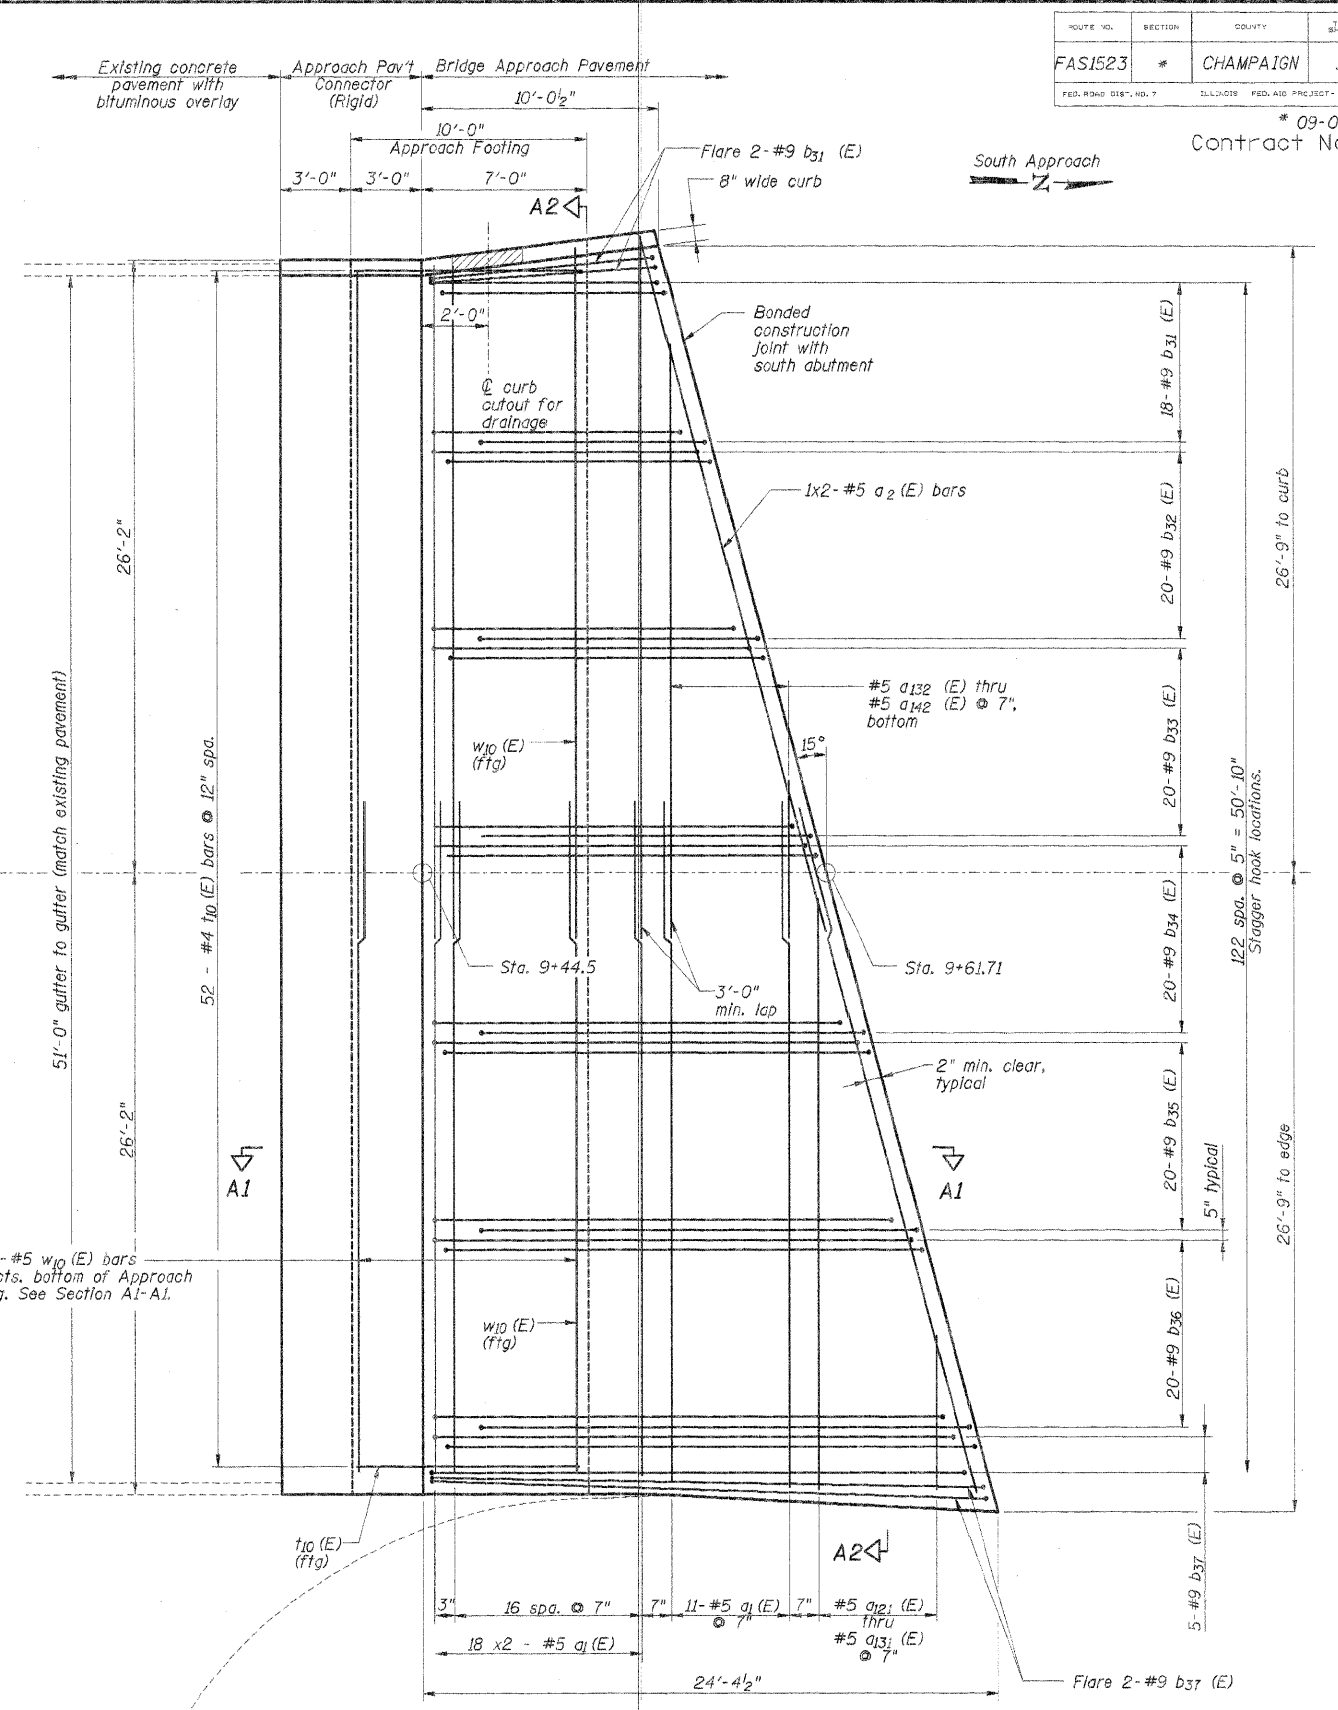

PLAN - BOTTOM REINFORCEMENT

DSGN	K.J. Hoffmann				
DR	B.A. Clark				
CHK	J.R. Wolf				
APVD	J.A. Fraunhoffer	NO.	DATE	REVISION	BY

FRAUENHOFER & ASSOCIATES
A Division of Engineering Resource Associates, Inc.
Consulting Engineers, Scientists, & Surveyors

3002 CROSSING COURT
CHAMPAIGN, ILL. 61822
PHONE (217) 351-6268
FAX (217) 355-1902

SOUTH BRIDGE APPROACH PAV'T (SHEET 1 OF 2)		SHEET 8
FAS 1523 (CH 55) OVER UPPER SALT FORK SEC 09-00956-00-BR CHAMPAIGN COUNTY		DWG NO. 7052apcr.dgn
		DATE FEB 2011
		PROJ NO. 7052