



ROUTE NO.	SECTION	COUNTY	TOTAL SHEETS	SHEET NO.
FAS1523	*	CHAMPAIGN	38	10
FED. ROAD DIST. NO. 7 ILLINOIS FED. AID PROJ. DIST.				

* 09-00956-00-BR
Contract No. 91452

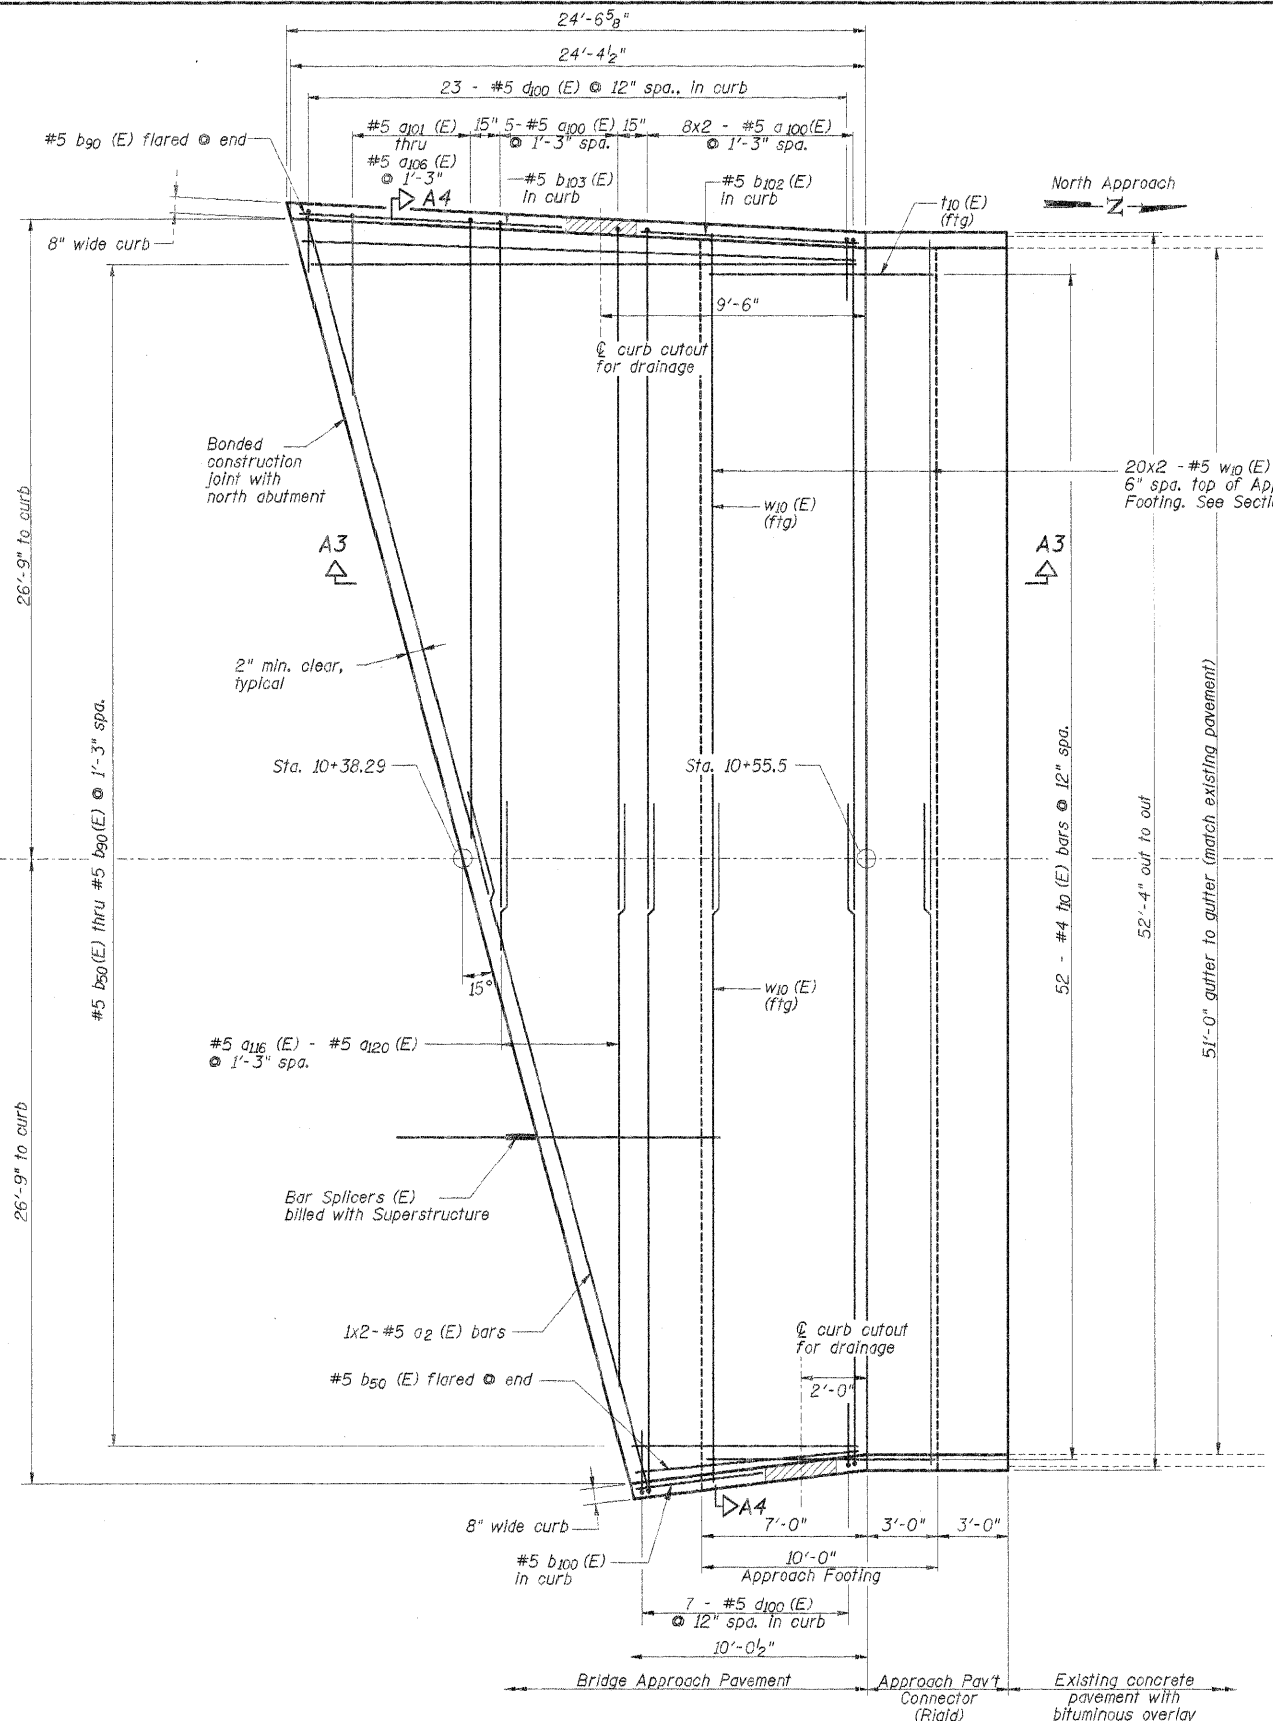

PLAN - TOP REINFORCEMENT

NOTE: d(E) bars in curb shall be placed to avoid curb cut out.

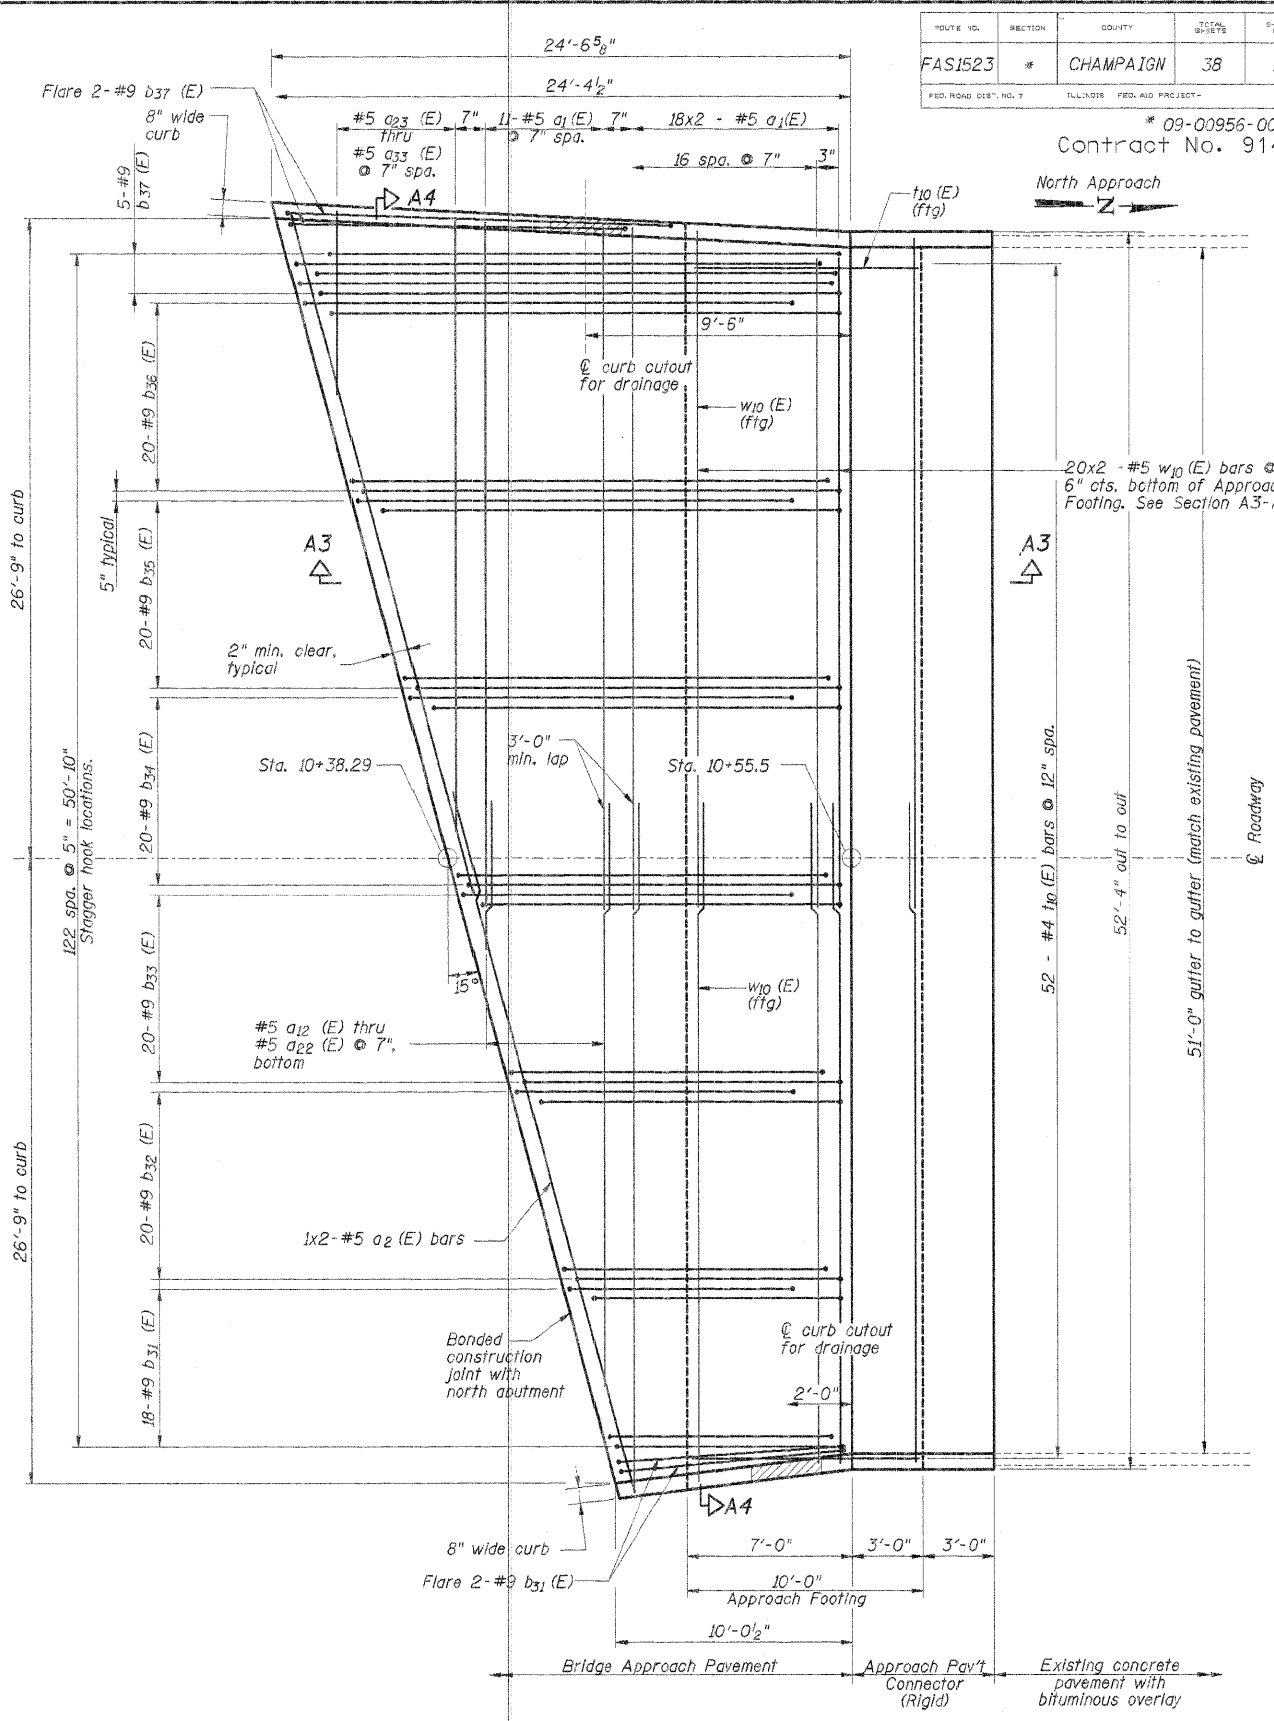

PLAN - BOTTOM REINFORCEMENT

DSGN	J. Hoffmann				
DR	B.A. Clark				
CHK	J.R. Wolf				
APVD	J.A. Fraunhoffer				
NO.	DATE	REVISION	BY	APVD	

FRAUENHOFER & ASSOCIATES
A division of Engineering Resource Associates, Inc.
Consulting Engineers, Scientists, & Surveyors

3002 CROSSING COURT
CHAMPAIGN, IL 61822
PHONE (217) 261-6268
FAX (217) 355-1902

NORTH BRIDGE APPROACH PAV'T (SHEET 1 OF 2)		SHEET 10
FAS 1523 (CH 55) OVER UPPER SALT FORK		DWG NO. 7052aport.dgn
SEC 09-00956-00-BR		DATE FEB 2011
CHAMPAIGN COUNTY		PROJ. NO. 7052