


ROUTE NO.	SECTION	COUNTY	TOTAL SHEETS	SHEET NO.
FAS1523	*	CHAMPAIGN	38	17

FED. ROAD DIST. NO. 7 ILL. ROAD FED. AID PROJECT

*09-00956-00-BR
Contract No. 91452

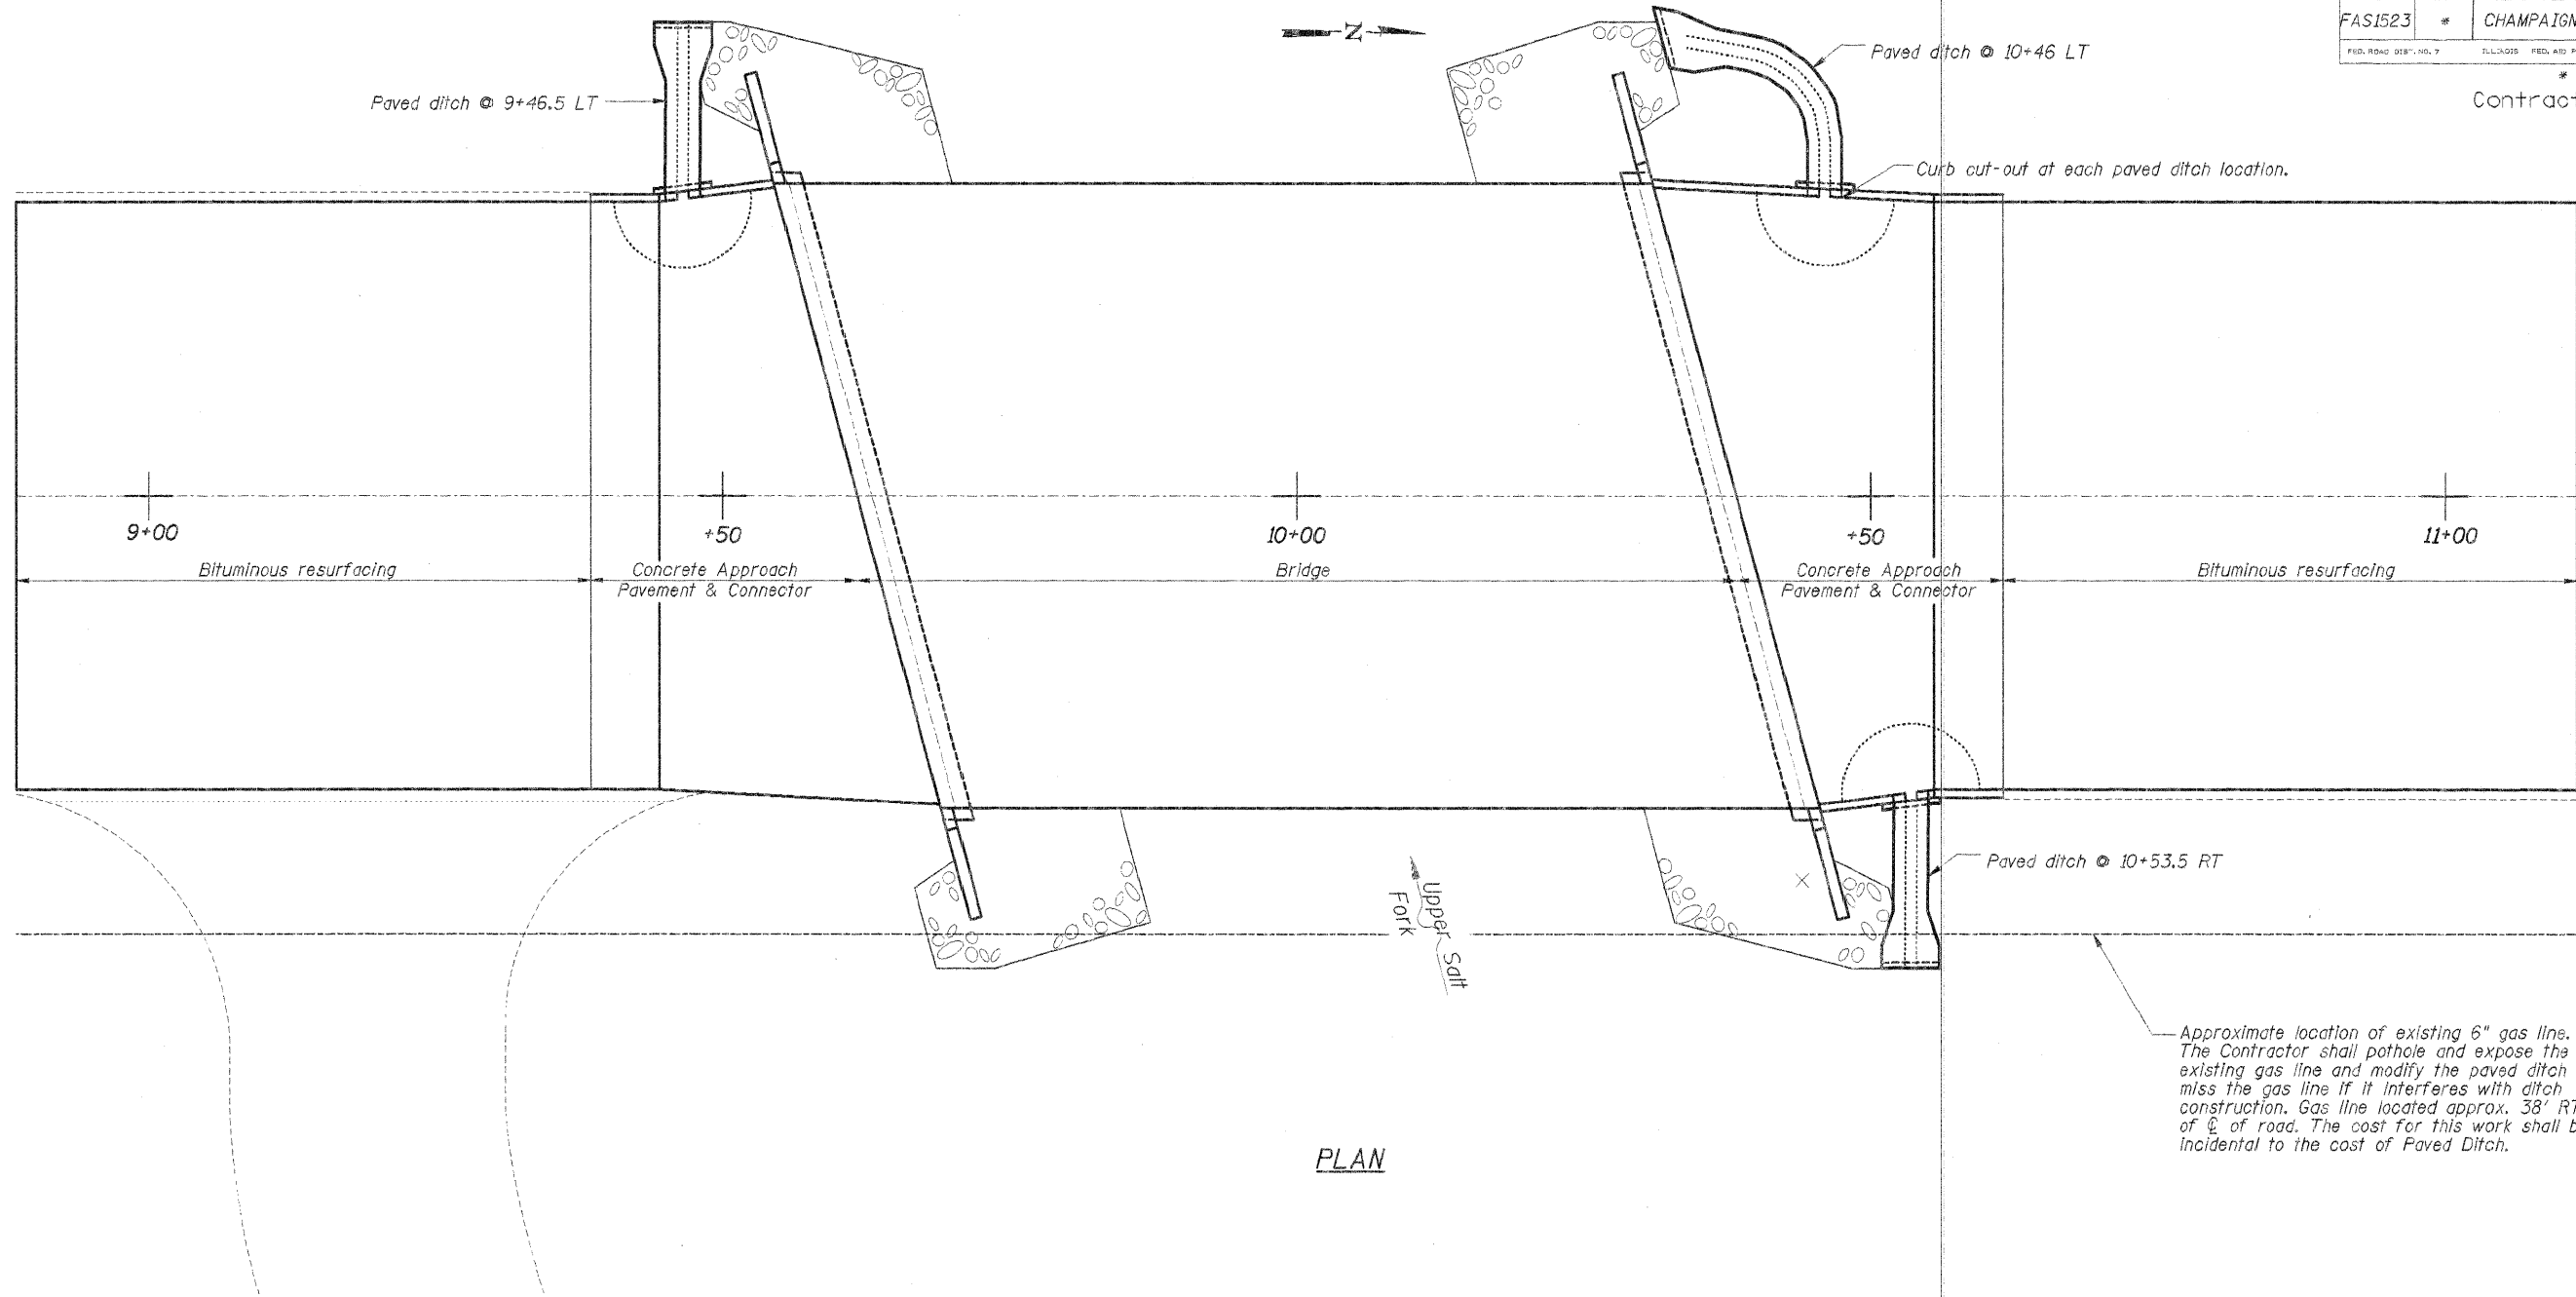

PLAN

Approximate location of existing 6" gas line. The Contractor shall pothole and expose the existing gas line and modify the paved ditch to miss the gas line if it interferes with ditch construction. Gas line located approx. 38' RT of \odot of road. The cost for this work shall be incidental to the cost of Paved Ditch.

PAVED DITCH (SPECIAL)	
LOCATION	FOOT
Sta. 9+46.5 LT	15.5
Sta. 10+46 LT	24.0
Sta. 10+53.5 RT	15.5
TOTAL	55

EARTH EXCAVATION	
LOCATION	Cu. Yds.
Sta. 9+46.5 LT	2
Sta. 10+46 LT	2
Sta. 10+53.5 RT	2
TOTAL	6

PROTECTIVE COAT	
LOCATION	Sq. Yds.
Sta. 9+46.5 LT	6.25
Sta. 10+46 LT	5.5
Sta. 10+53.5 RT	6.25
TOTAL	22

BILL OF MATERIAL - PAVED DITCHES		
ITEM	UNIT	QUANTITY
Paved Ditch (Special)	Foot	55
Earth Excavation	Cu. Yds.	6
Protective Coat	Sq. Yds.	22

DSGN	K. J. Hoffmann				
DR	N. J. Liggett				
CHK	J. R. Wolf				
APVD	J. A. Fraenhoffer	NO.	DATE	REVISION	BY

FRAUENHOFER & ASSOCIATES
A division of Engineering Resource Associates, Inc.
Consulting Engineers, Scientists, & Surveyors

3002 CROSSING COURT
CHAMPAIGN, IL 61822
PHONE (217) 351-6268
FAX (217) 355-1902

PAVED DITCH (SPECIAL) (SHEET 2 OF 2)
FAS 1523 (CH 55) OVER UPPER SALT FORK
SEC 09-00956-00-BR
CHAMPAIGN COUNTY

SHEET	17
DWG NO.	7052ditch.dgn
DATE	FEB 2011
PROJ NO.	7052