


ROUTE NO.	SECTION	COUNTY	SHEET NO.
FAS1523	*	CHAMPAIGN	38
FED. ROAD DIST. NO. 7		ILL. STATE FED. AID PROJECT	

* 09-00956-00-BR
Contract No. 91452

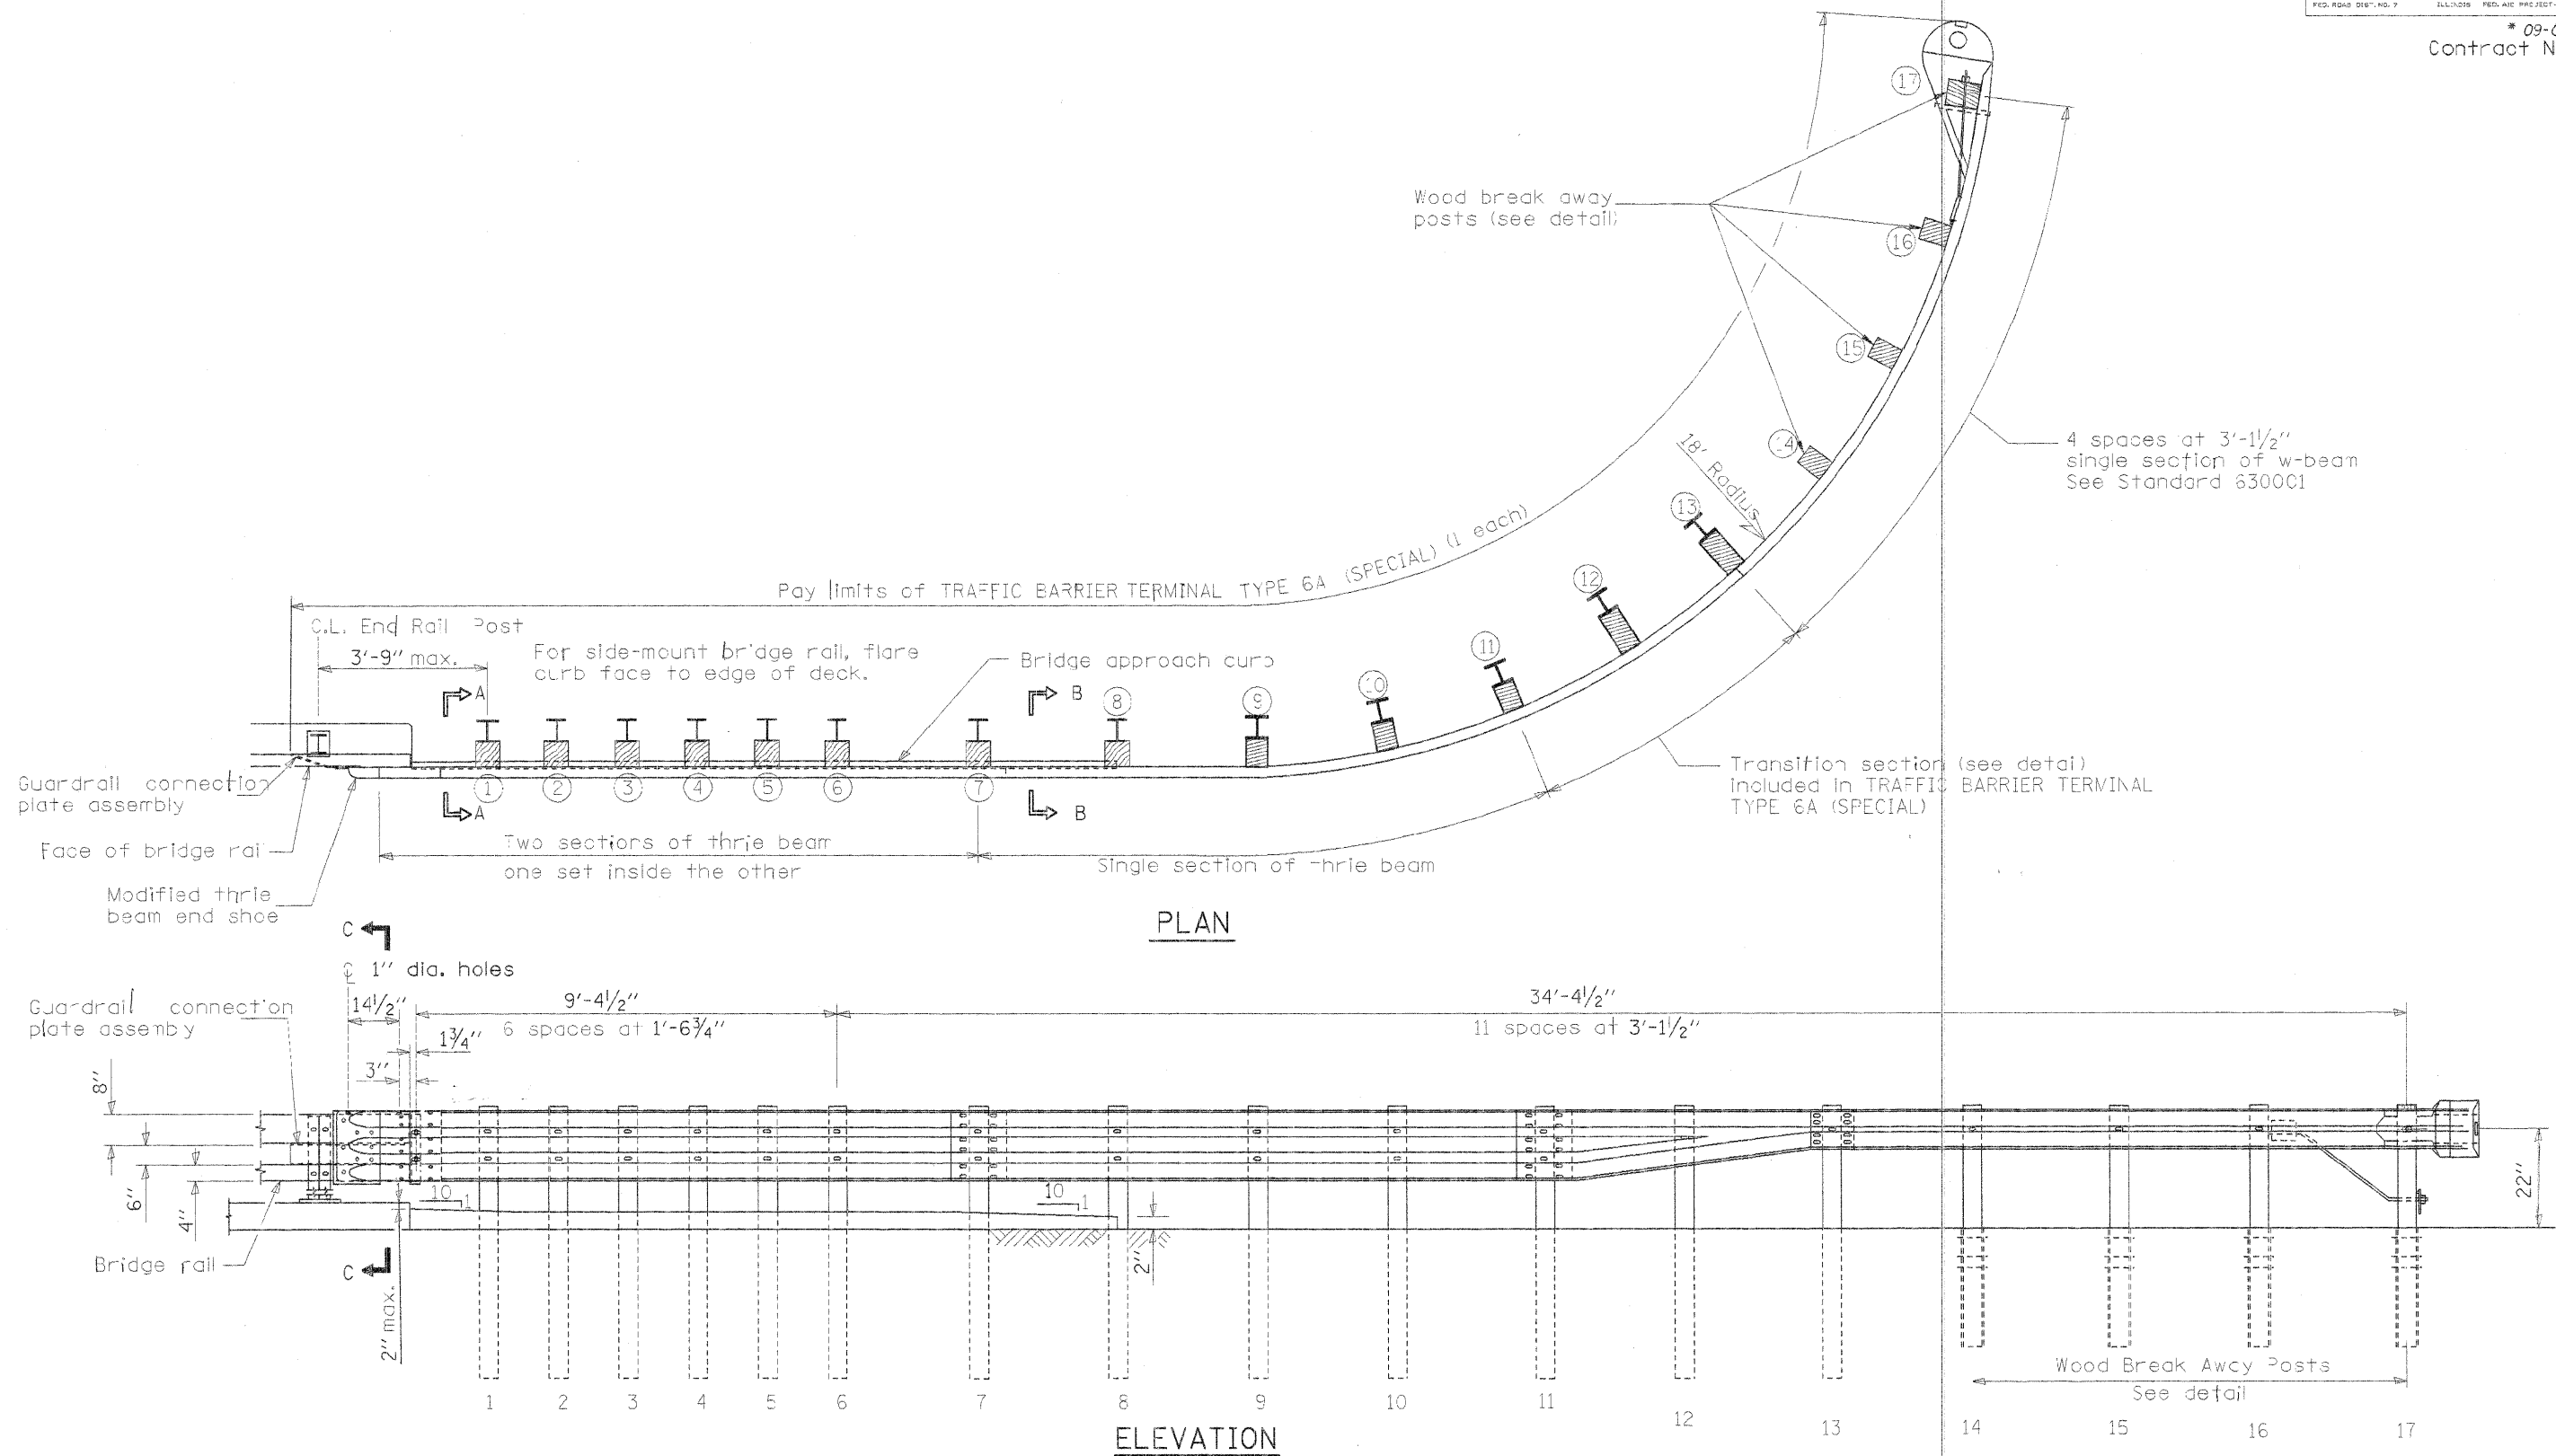

Sheet 1 of 5

DESIGN	J. Hoffmann				
DR	K.J. Hoffmann				
CHK	J.R. Wolf				
APVD	J.A. Fraunhoffer	NO.	DATE	REVISION	BY
					APVD

FRAUENHOFER & ASSOCIATES
A Division of Engineering Resource Associates, Inc.
Consulting Engineers, Scientists, & Surveyors

3002 CROSSING COURT
CHAMPAIGN, IL 61822
PHONE (217) 355-6268
FAX (217) 355-1802

TRAFFIC BARRIER TERMINAL TYPE 6A (SPECIAL)
FAS 1523 (CH 55) OVER UPPER SALT FORK
SEC 09-00956-00-BR
CHAMPAIGN COUNTY

SHEET	18
DWG NO.	7052*6A.dgn
DATE	FEB 2011
PROJ NO.	7052