



ROUTE NO.	SECTION	COUNTY	SHEET	TOTAL SHEETS
FAS1523	*	CHAMPAIGN	38	35
FED. ROAD DIST. NO. 7		ILL. DIST.	FED. AID PROJECT	

\* 09-00956-00-BR  
Contract No. 91452

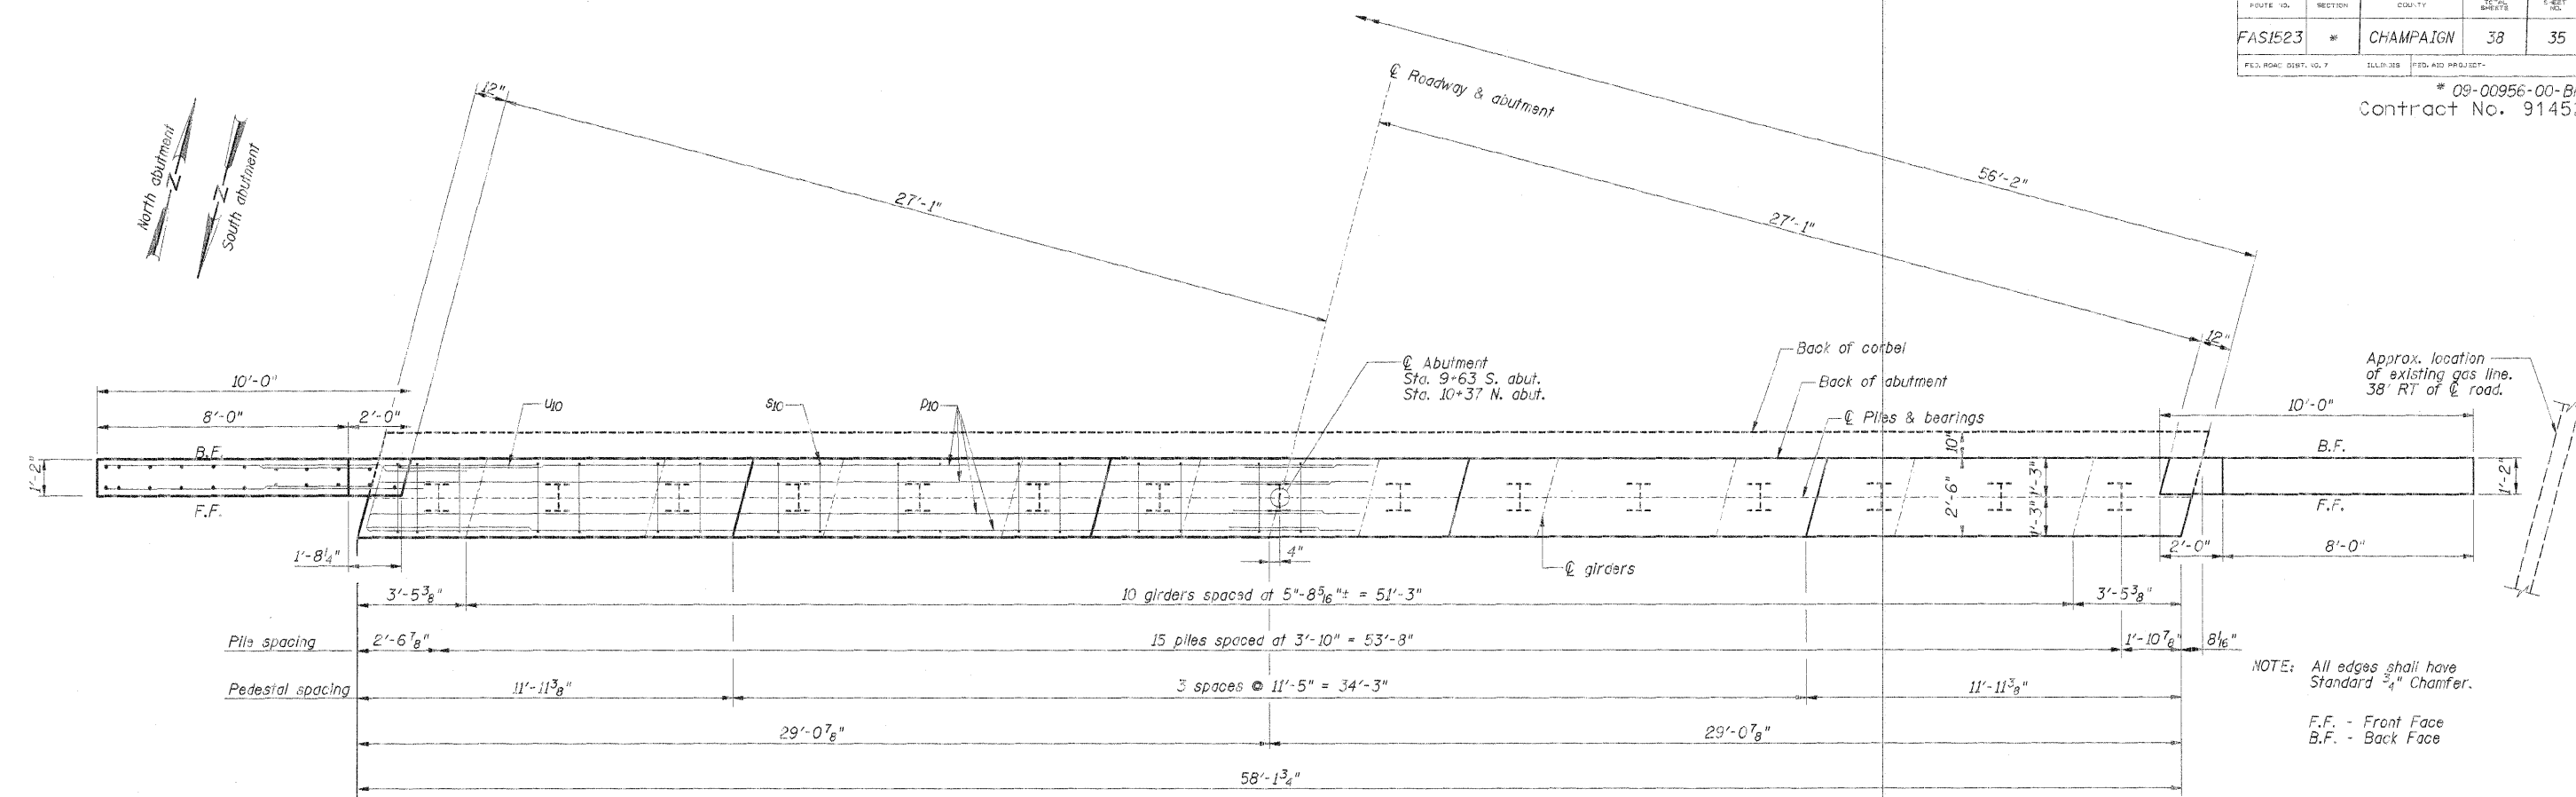

**PLAN**  
(Symmetrical about  $\bar{C}$  abut.)

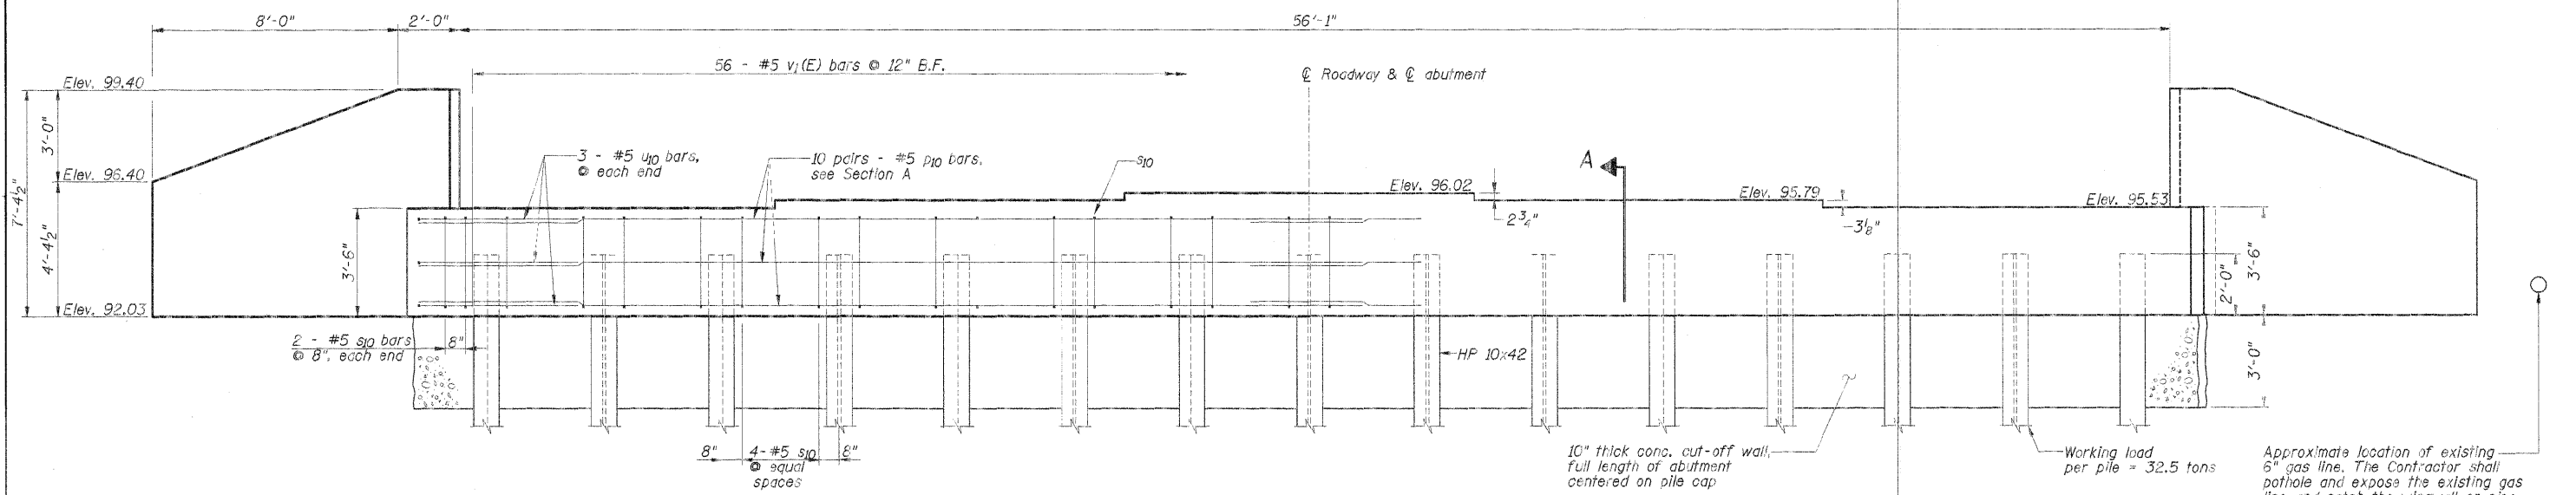

**ELEVATION**  
(Symmetrical about  $\bar{C}$  abut.)

NOTE: All edges shall have Standard  $\frac{3}{4}$ " Chamfer.  
F.F. - Front Face  
B.F. - Back Face

Approximate location of existing 6" gas line. The Contractor shall pothole and expose the existing gas line and notch the wingwall or pipe sleeve the line through the wingwall if it interferes with wingwall construction. Gas line located approx. 38' RT of  $\bar{C}$  of road. The cost for this work shall be incidental to the cost of Concrete Structures.

Work sheets 35, 36, & 37 together.

DSGN	K.J. Hoffmann				
DR	S.P. Pirth				
CHK	J.R. Wolf				
APVD	A. Fraunhofer	NO.	DATE	REVISION	BY
					APVD

**FRAUENHOFER & ASSOCIATES**  
A division of Engineering Resource Associates, Inc.  
Consulting Engineers, Scientists, & Surveyors

3002 CROSSING COURT  
CHAMPAIGN, IL 61822  
PHONE (217) 351-6263  
FAX (217) 355-302

**ABUTMENT DETAILS (SHEET 1 OF 3)**  
FAS 1523 (CH 55) OVER UPPER SALT FORK  
SEC 09-00956-00-BR  
CHAMPAIGN COUNTY

SHEET	35
DWG	7052ABT.dgn
DATE	FEB 2011
PROJ	7052