


EXISTING TYPICAL CROSS SECTION

SEC. 08-00073-10-WR
 PIPELINE RD (CH 31)
 STA: 241+92.50 TO 330+50.80
 STA: 331+59.46 TO 346.35.46

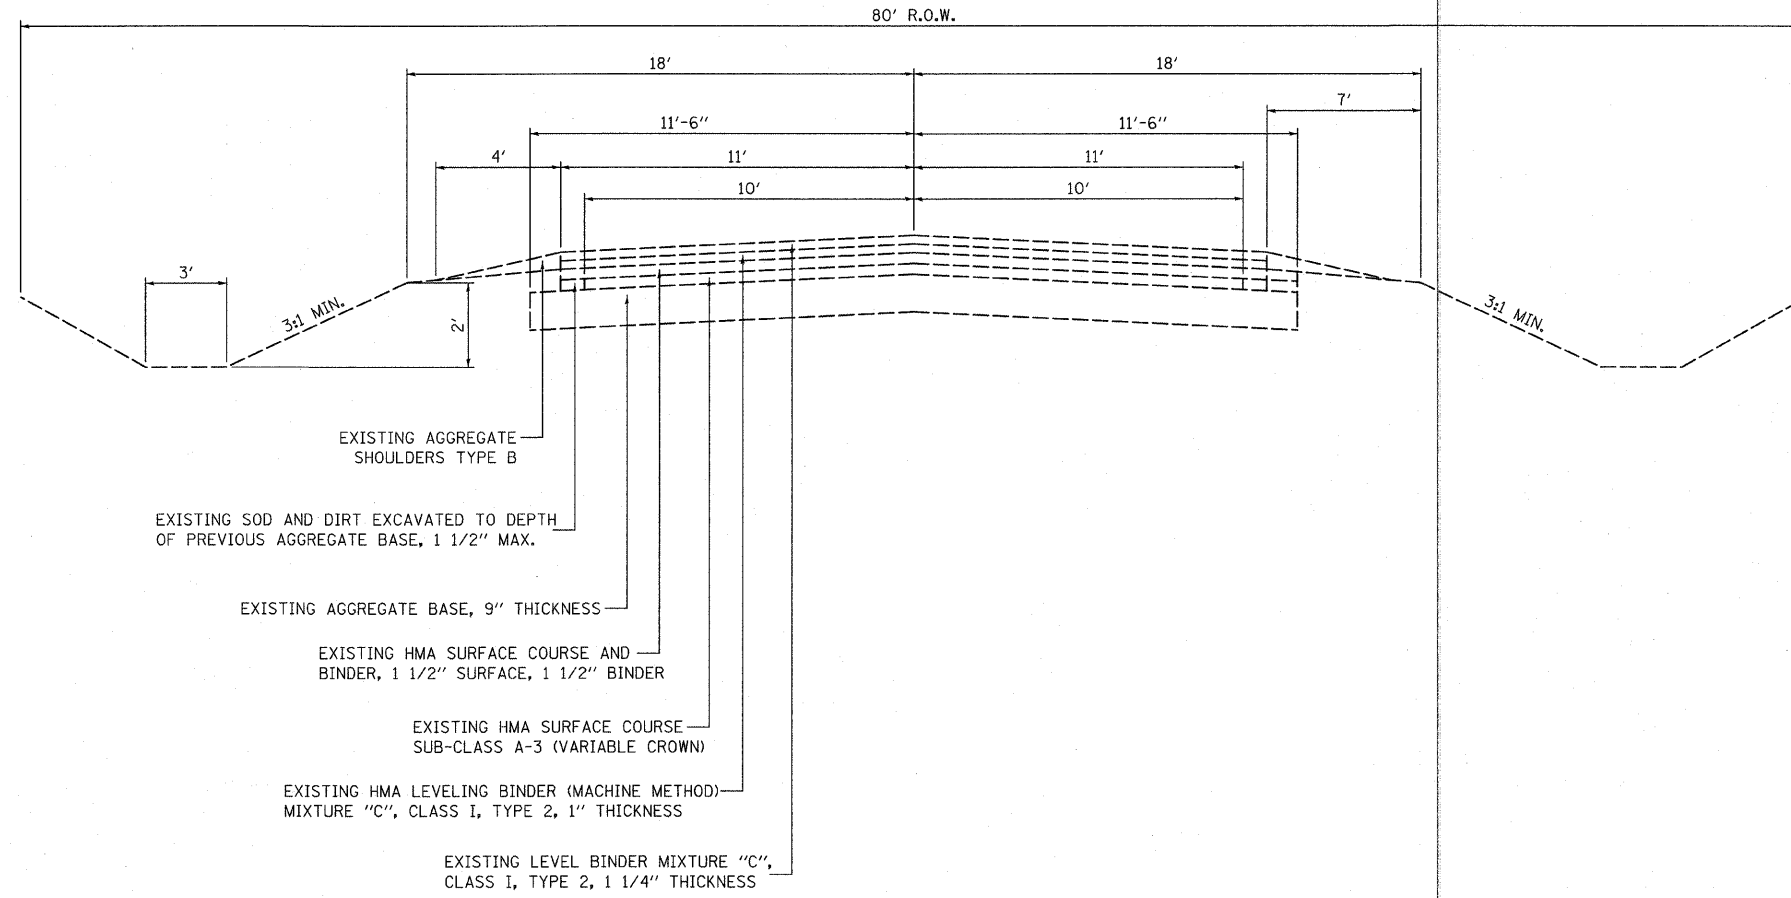

FILE NAME =	USER NAME = SUSERS	DESIGNED -	REVISED -	STATE OF ILLINOIS DEPARTMENT OF TRANSPORTATION	EXISTING CROSS SECTIONS	F.A.S. RTE.	SECTION	COUNTY	TOTAL SHEETS	SHEET NO.	
#FILE#		DRAWN -	REVISED -			1472	08-00073-10-WR	McLEAN	9	2	
		CHECKED -	REVISED -			COUNTY HIGHWAY 31		CONTRACT NO. 91456			
		DATE -	REVISED -			SCALE: NO SCALE	SHEET NO. 1	OF 1 SHEETS	STA. 241+25	TO STA. 320+00	FED. ROAD DIST. NO. 5