


INTERSECTION NOTES

- EARTH EXCAVATION AND CURB & GUTTER REMOVAL BY OTHERS PRIOR TO CONTRACT.
- ALL PIPE CULVERT WORK INCLUDING SETTING THE INLETS TO BE DONE BY OTHERS PRIOR TO THE CONTRACT. IT SHALL BE THE CONTRACTORS RESPONSIBILITY TO SET THE FRAME AND GRATE TYPE 3 (PROVIDED BY OTHERS) TO GRADE AND INCORPORATE INTO PROPOSED CURB & GUTTER. THIS WORK SHALL BE INCIDENTAL TO THE CONTRACT UNIT PRICE OF COMBINATION CONCRETE CURB & GUTTER, TYPE M-6.18. NO ADDITIONAL COMPENSATION WILL BE ALLOWED.
- AGGREGATE BASE COURSE, TYPE B 8" BY OTHERS PRIOR TO CONTRACT.
- CURB & GUTTER OFFSETS AND ELEVATIONS ARE TO BACK OF CURB.
- HOT-MIX ASPHALT BASE COURSE 6 INCH QUANTITY = 360 SQ. YDS. INCLUDED IN PLAN QUANTITY FOR HOT-MIX ASPHALT BASE COURSE 6 INCH.
- COMBINATION CONCRETE CURB & GUTTER, TYPE M-6.18 QUANTITY = 236.5'. INCLUDED IN PLAN QUANTITY FOR COMBINATION CONCRETE CURB & GUTTER, TYPE M-6.18.
- CURB & GUTTER OUTLETS, SHALL BE PAID FOR AS COMBINATION CONCRETE CURB & GUTTER, TYPE M-6.18 AND MEASURED ALONG FACE OF CURB FOR PAYMENT BY THE FOOT AND IS INCLUDED IN PLAN QUANTITY, NO ADDITIONAL COMPENSATION WILL BE ALLOWED.
- BACKFILLING BEHIND CURB & GUTTER TO THE SATISFACTION OF THE ENGINEER WILL BE THE RESPONSIBILITY OF THE CONTRACTOR AND SHALL BE CONSIDERED INCIDENTAL TO THE COST OF COMBINATION CONCRETE CURB & GUTTER, TYPE M-6.18 AND NO ADDITIONAL COMPENSATION WILL BE ALLOWED.
- HOT-MIX ASPHALT BINDER (52 TONS) AND SURFACE (26 TONS) COURSES IN RADII SHALL BE PAID FROM MAINLINE QUANTITIES AND IS INCLUDED IN PLAN QUANTITIES. NO ADDITIONAL COMPENSATION WILL BE ALLOWED.
- HOT-MIX ASPHALT BINDER AND SURFACE COURSES ON 2350N SHALL BE PAID FROM MAINLINE QUANTITIES AND IS INCLUDED IN PLAN QUANTITIES.
- ALL TEMPORARY AND PERMANENT PAVEMENT STRIPPING SHALL BE DONE BY OTHERS.

INTERSECTION CROSS SECTION DETAIL

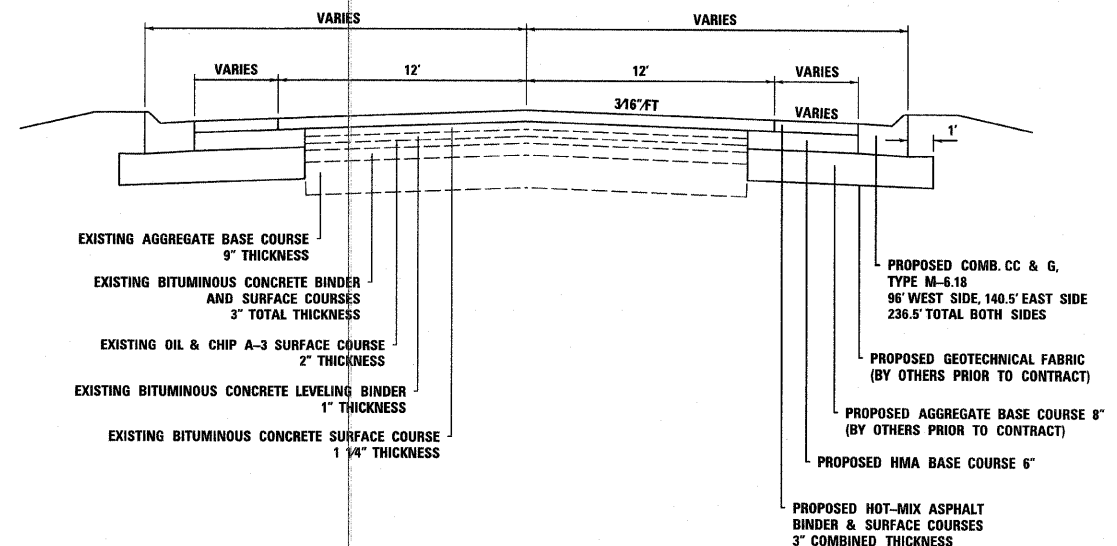

FILE NAME =	USER NAME = #USER#	DESIGNED --	REVISED --
#FILEL#		DRAWN --	REVISED --
	PLOT SCALE = #SCALE#	CHECKED --	REVISED --
	PLOT DATE = #DATE#	DATE --	REVISED --

STATE OF ILLINOIS
DEPARTMENT OF TRANSPORTATION

INTERSECTION DETAIL

SCALE: 1" = 20' SHEET NO. 1 OF 1 SHEETS STA. 319+00 TO STA. 322+00

F.A.S. RTE.	SECTION	COUNTY	TOTAL SHEETS	SHEET NO.
1472	08-00673-10-WR	McLEAN	9	9
COUNTY HIGHWAY 31			CONTRACT NO. 91456	
ILLINOIS FED. AID PROJECT				