


EXISTING CROSS SECTION
STA. 99+50 TO 100+50

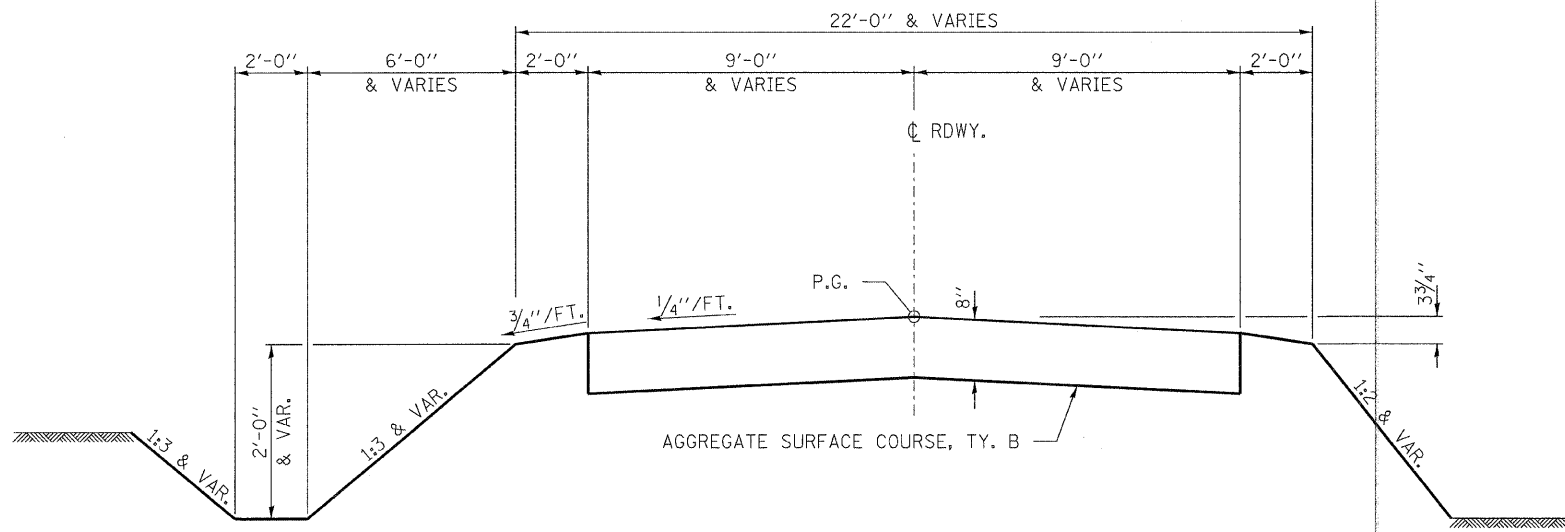

PROPOSED TYPICAL CROSS SECTION
STA. 99+59.00 TO STA. 100+50

SUGGESTED CUT SECTION
CONSTRUCT AS SHOWN IN
STATION CROSS SECTIONS

SUGGESTED FILL SECTION
CONSTRUCT AS SHOWN IN
STATION CROSS SECTIONS

TRANSITION FROM THE PROPOSED ROADWAY TO THE EXISTING
ROADWAY IS TO BE CONSTRUCTED FROM STA. 100+00 TO 100+50.

FILE NAME = 100323-sht-typsections.sxd	USER NAME =	DESIGNED - J.W.F.	REVISED -	STATE OF ILLINOIS VERMILION COUNTY HIGHWAY DEPARTMENT	TYPICAL CROSS SECTIONS 2000N ROAD	T.R.	SECTION	COUNTY	TOTAL SHEETS	SHEET NO.	
HAMPTON, LENZINI AND RENWICK, INC. 3085 STEVENSON DRIVE, SUITE 201 SPRINGFIELD, ILLINOIS 62795 ILLINOIS PROFESSIONAL DESIGN FIRM L3 / PE / SE CORP. 184-000989	PLOT SCALE =	DRAWN - D.T.M.	REVISED -			78	09-14138-00-BR	VERMILION	27	4	
PLOT DATE = 3/2/2011	DATE - 02/18/11	CHECKED - S.W.M.	REVISED -			OAKWOOD ROAD DISTRICT		CONTRACT NO. 91458		ILLINOIS FED. AID PROJECT	
		DATE - 02/18/11	REVISED -			SCALE:	SHEET NO.	OF	SHEETS	STA.	TO STA.