
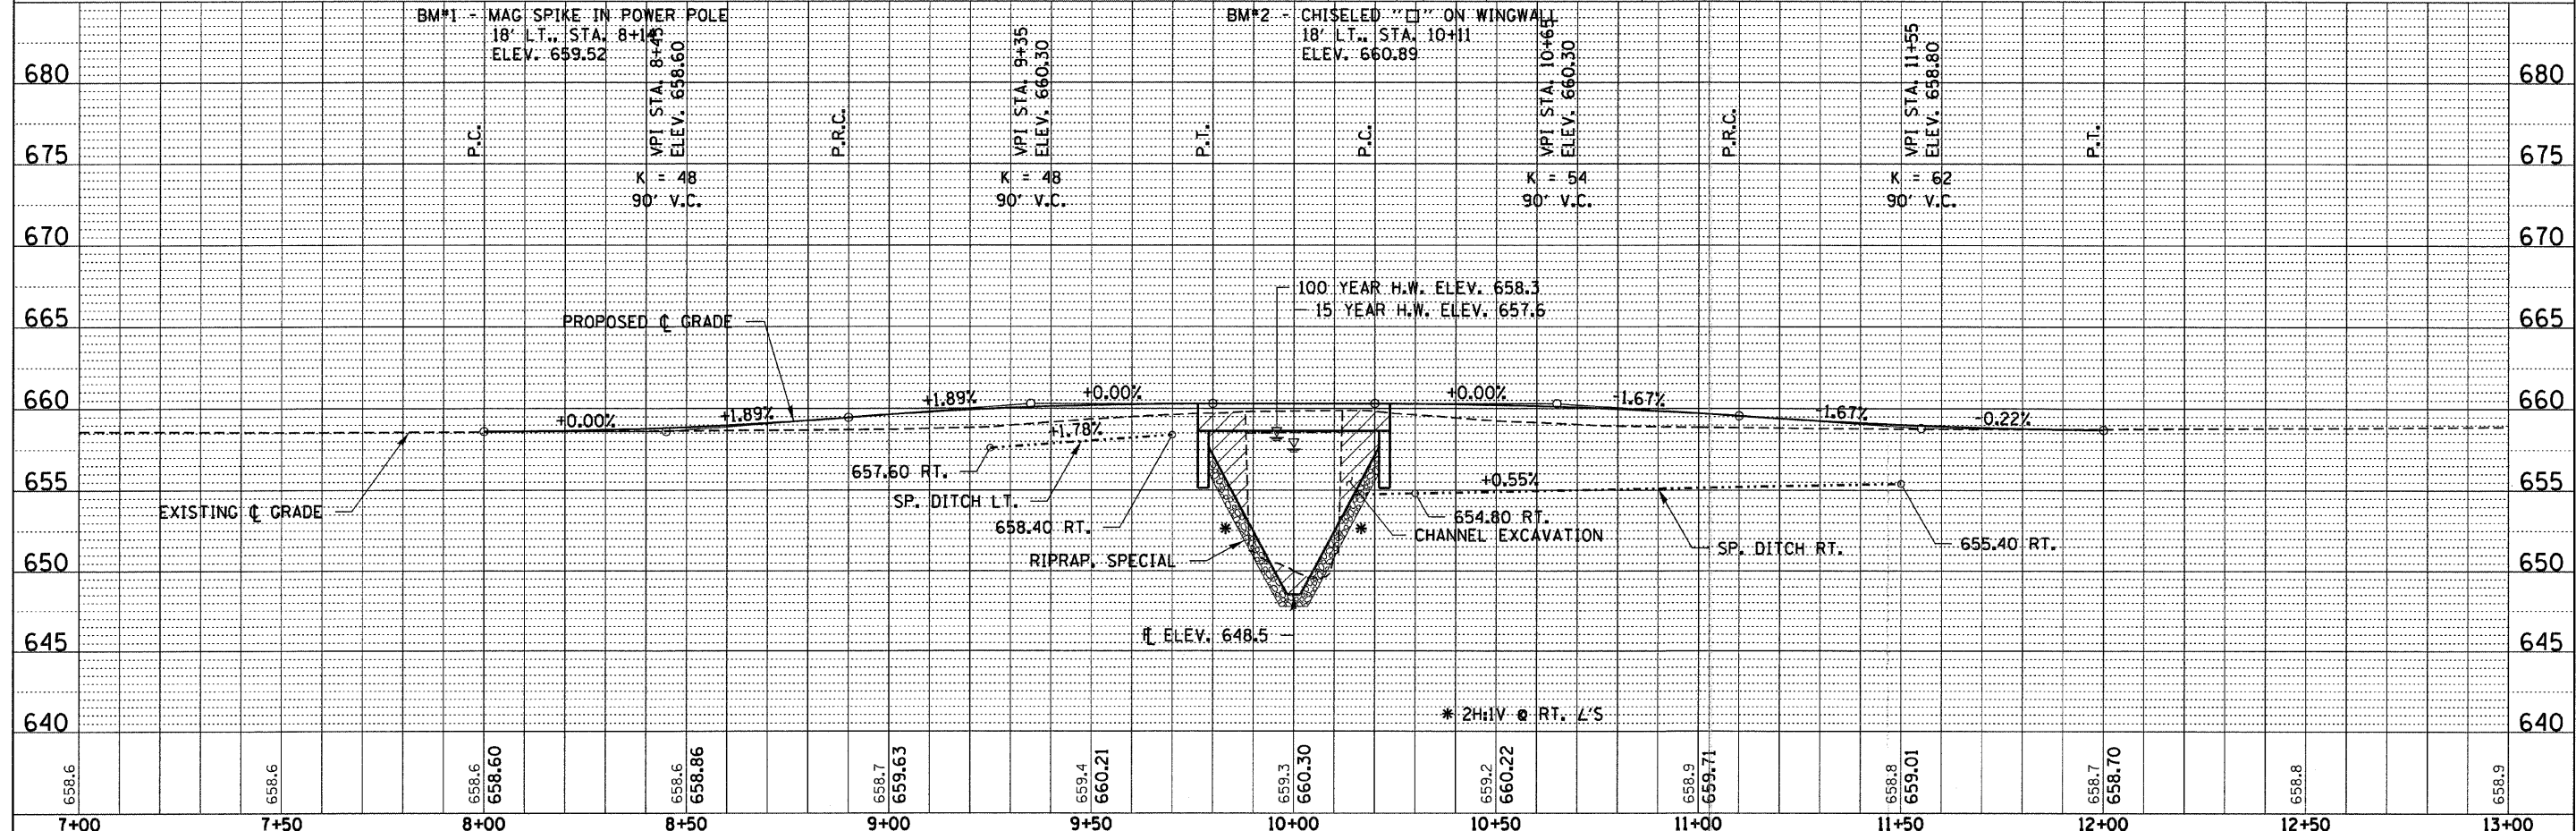


DATE	
BY	
DESIGNED	
DRAWN	
CHECKED	
DATE	
FILE NAME	
NO.	
NO.	
NO.	
NO.	

DATE	
BY	
DESIGNED	
DRAWN	
CHECKED	
DATE	
FILE NAME	
NO.	
NO.	
NO.	
NO.	

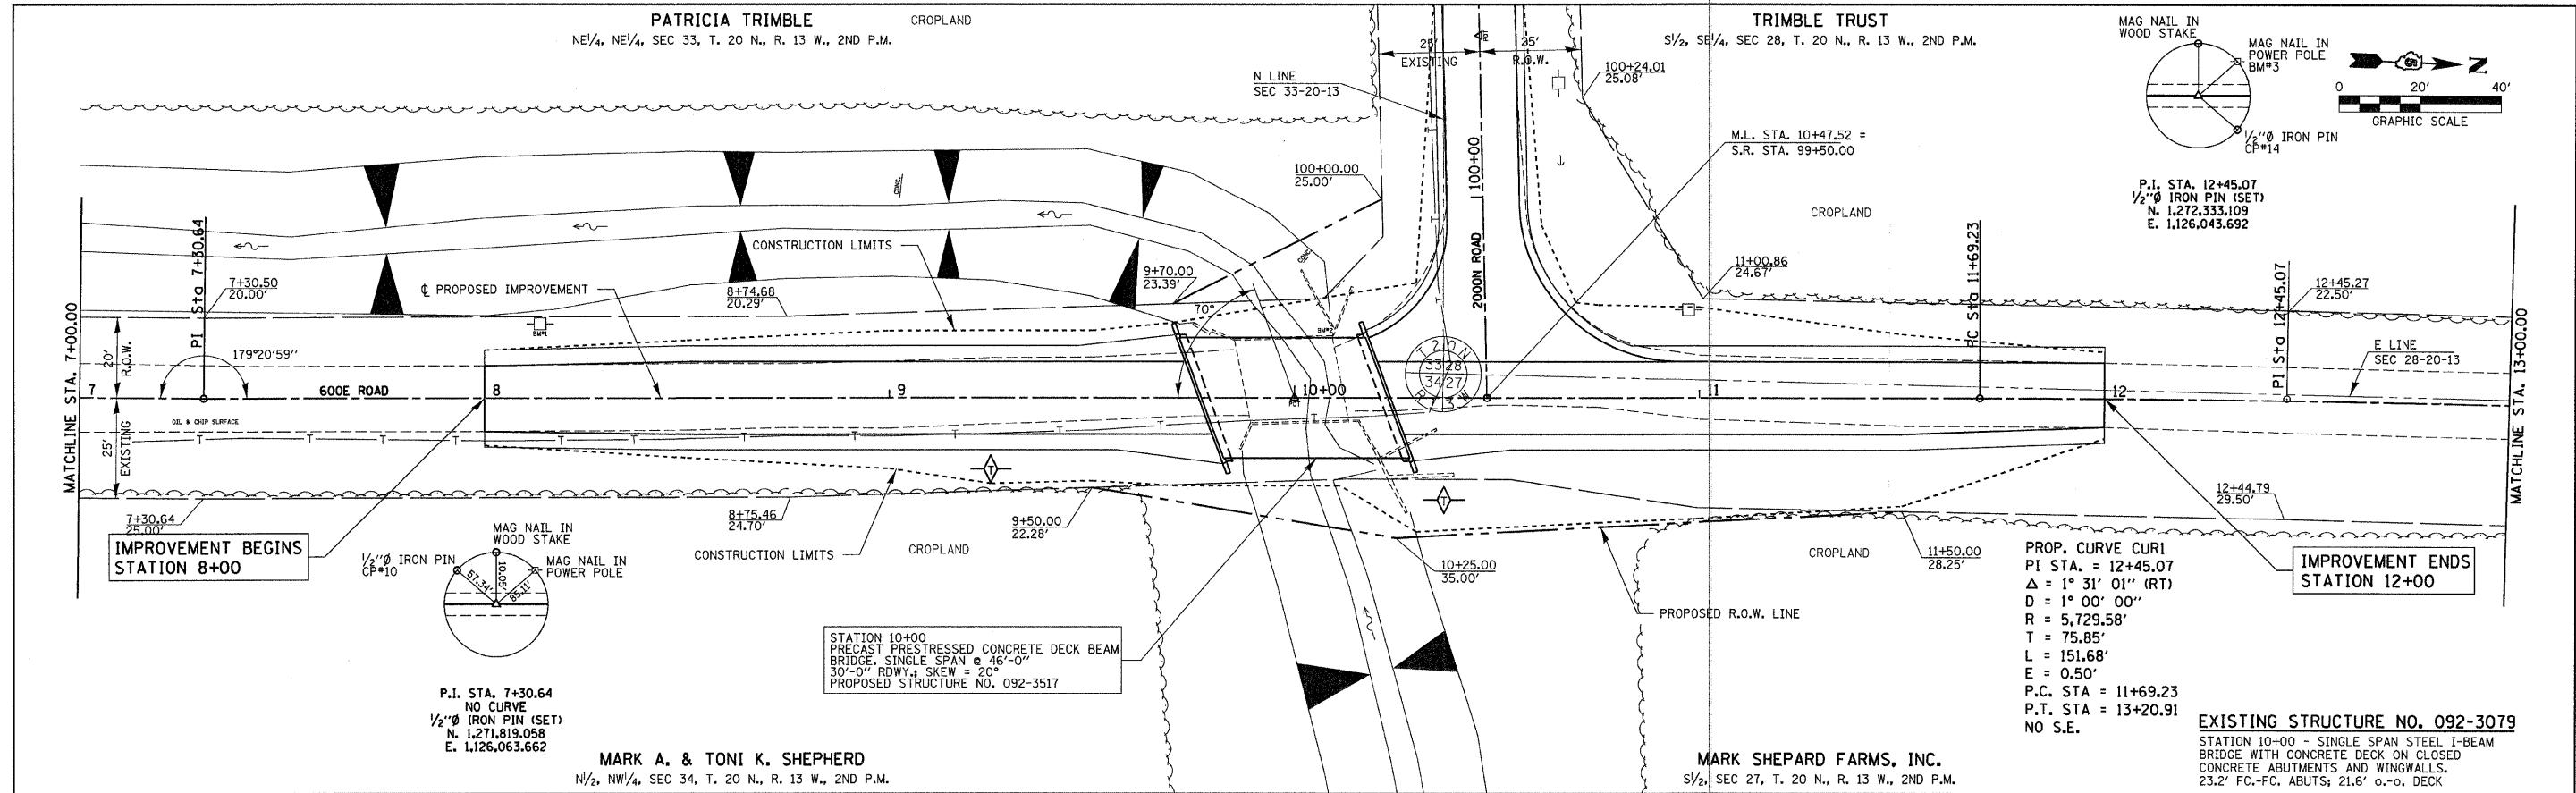

FILE NAME = 100323-sht-pp2.dgn	USER NAME =	DESIGNED - J.W.F.	REVISED -	<b>STATE OF ILLINOIS</b> <b>VERMILION COUNTY HIGHWAY DEPARTMENT</b>	<b>PLAN &amp; PROFILE</b> <b>T.R. 78 / 600E ROAD</b>	T.R.	SECTION	COUNTY	TOTAL SHEETS	SHEET NO.
HAMPTON, LENZINI AND RENWICK, INC.		DRAWN - D.T.M.	REVISED -			78	09-14138-00-BR	VERMILION	27	7
3305 STEVENSON DRIVE, SUITE 201 SPRINGFIELD, ILLINOIS 62768	PLOT SCALE =	CHECKED - S.W.M.	REVISED -			OAKWOOD ROAD DISTRICT	CONTRACT NO. 91458			
ILLINOIS PROFESSIONAL DESIGN FIRM L3 / PE / SE CORP. 184.000699	PLOT DATE = 3/2/2011	DATE - 11/23/10	REVISED -			SCALE: H20xV5	SHEET NO. 2 OF 4 SHEETS	STA. 7+00.00 TO STA. 13+00.00	ILLINOIS FED. AID PROJECT	