


FINAL SURVEY NO.	DATE
SURVEYED	
PLOTTED	
TEMPLATE	
NOTE BOOK	
AREAS CHECKED	

ORIGINAL SURVEY NO.	DATE
SURVEYED	
PLOTTED	
TEMPLATE	
NOTE BOOK	
AREAS CHECKED	

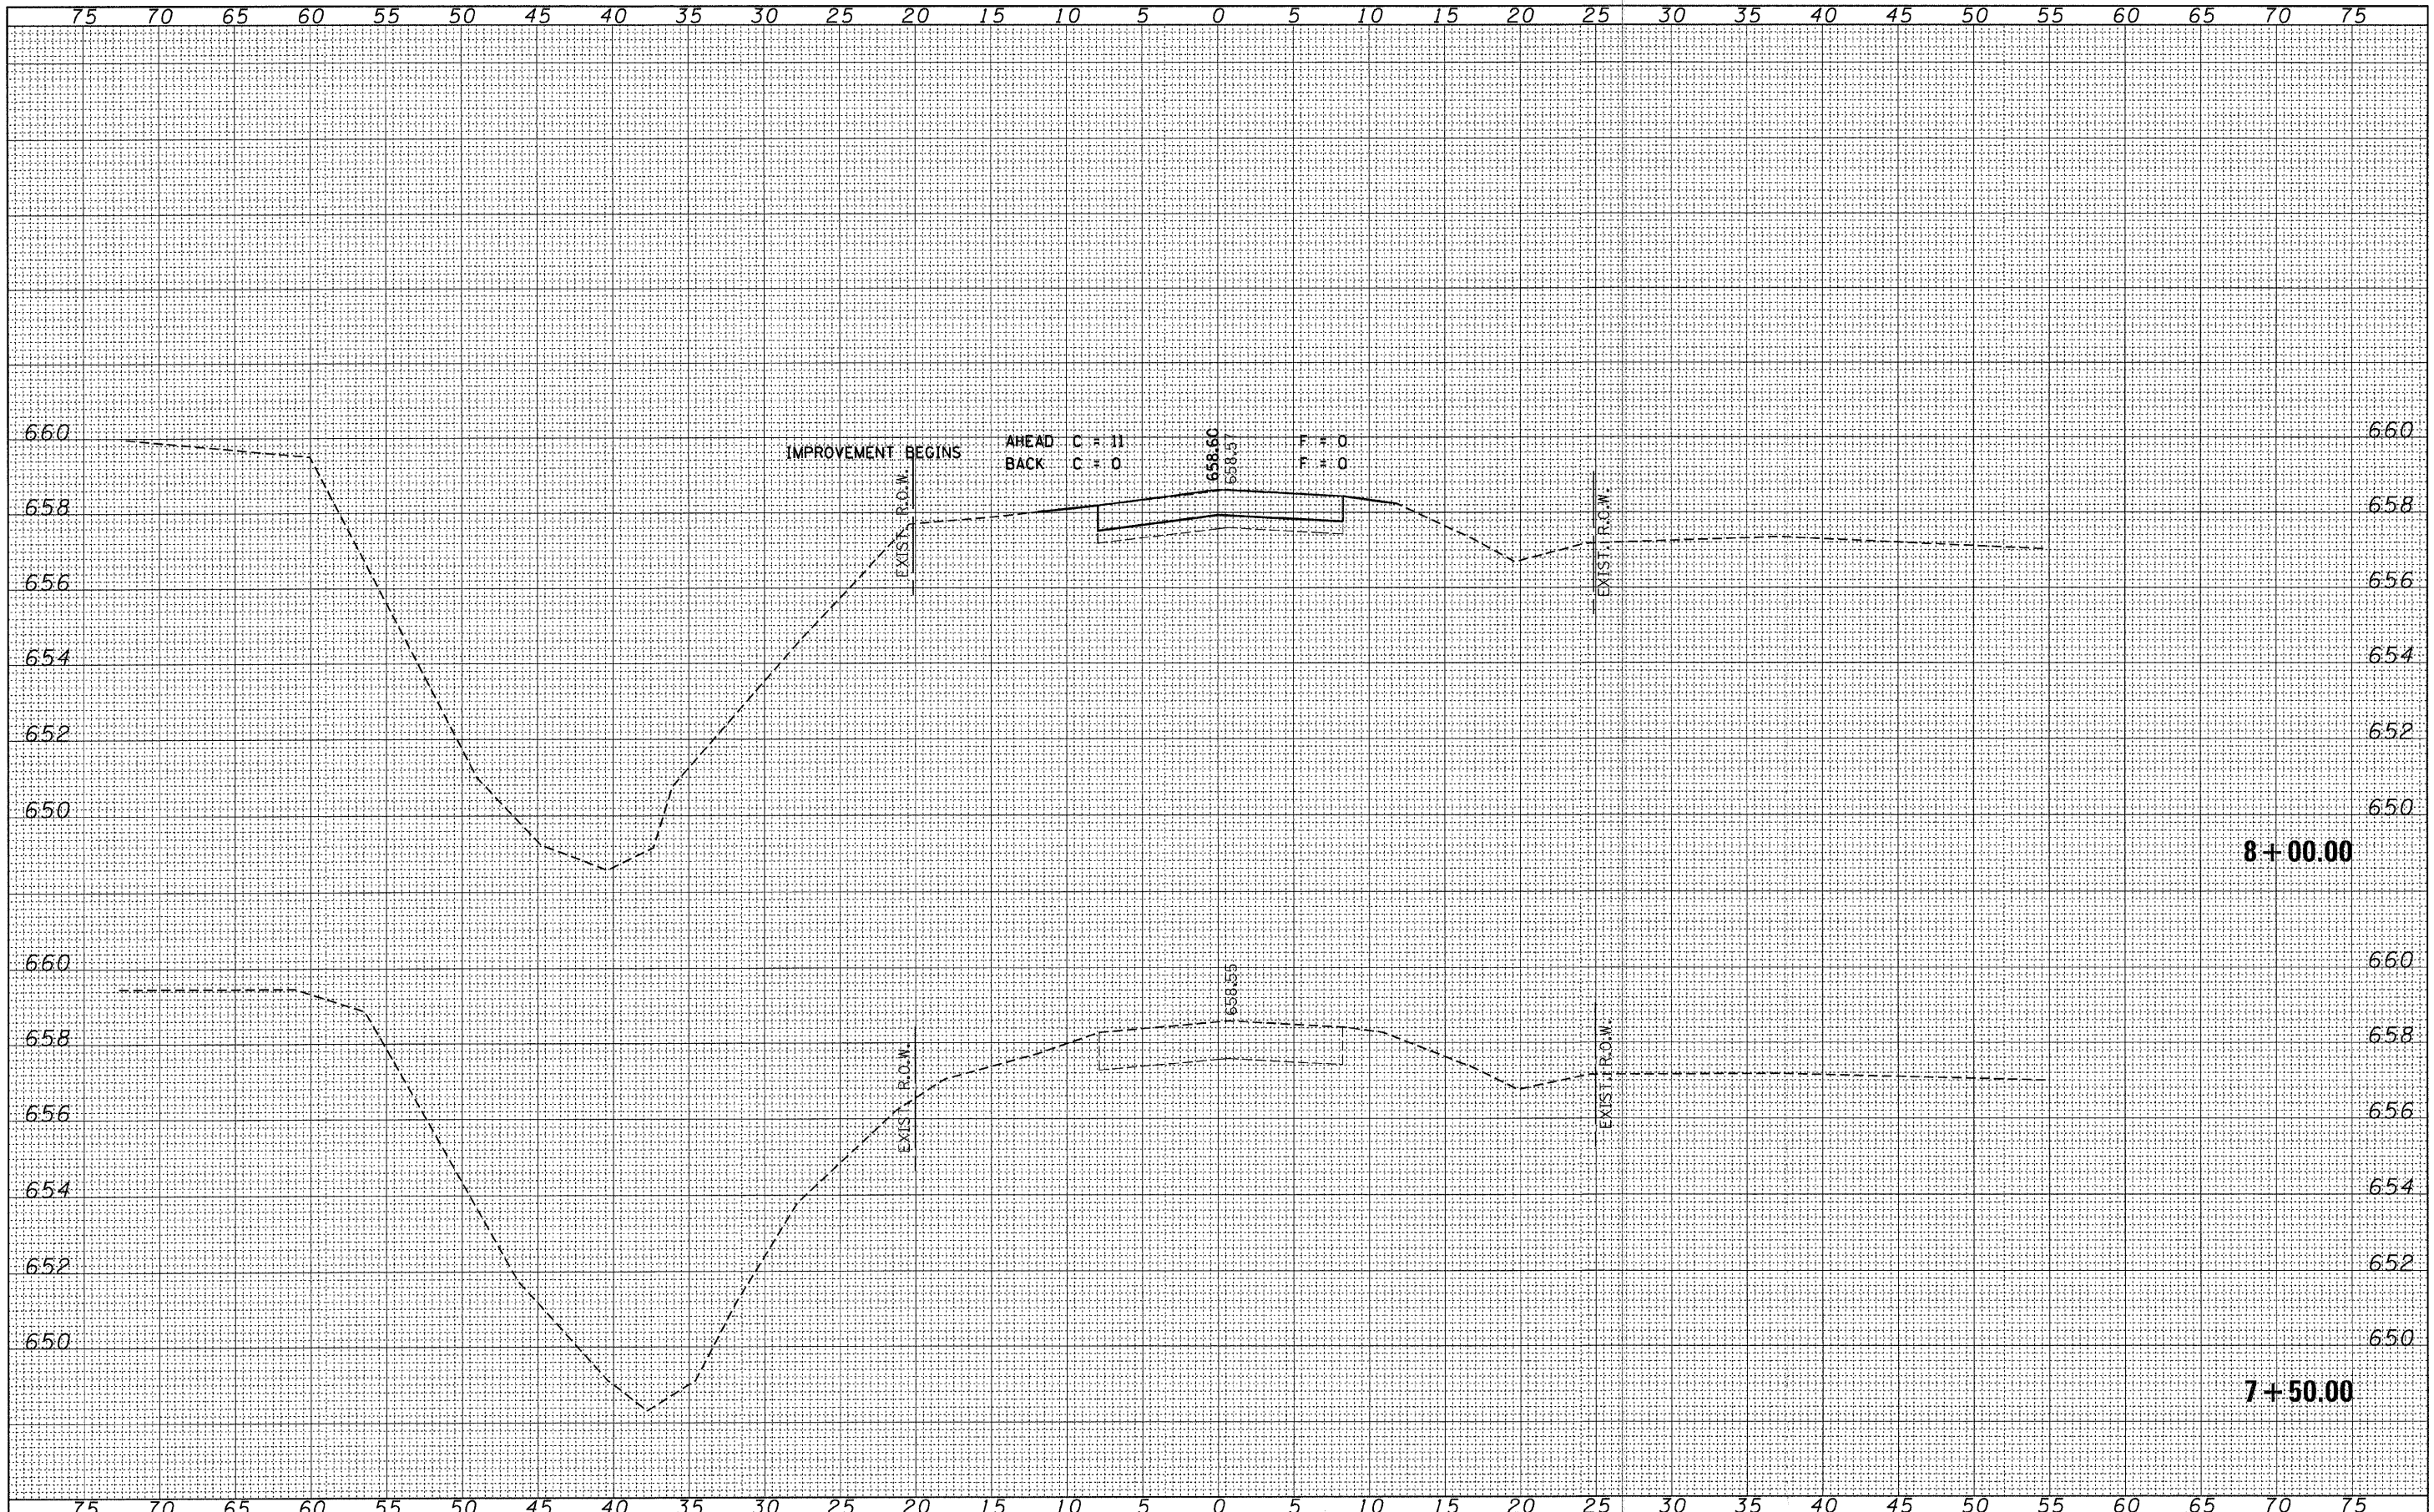

FILE NAME = 108323-sh1-exs.dgn	USER NAME =	DESIGNED - J.W.F.	REVISED -	STATE OF ILLINOIS VERMILION COUNTY HIGHWAY DEPARTMENT	STATION CROSS SECTIONS T.R. 78 / 600 E. ROAD		T.R.	SECTION	COUNTY	TOTAL SHEETS	SHEET NO.
HAMPTON, LENZINI AND RENWICK, INC.		DRAWN - D.T.M.	REVISED -		78	09-14138-00-BR	VERMILION	27	9	CONTRACT NO. 91458	ILLINOIS FED. AID PROJECT
108323 REVISION DRIVE SUITE 201 SPRINGFIELD, ILLINOIS 62703	PLOT SCALE =	CHECKED - S.W.M.	REVISED -		OAKWOOD ROAD DISTRICT						
HLR ILLINOIS PROFESSIONAL DESIGN FIRM L8 / PE / SE CORP. 184-000889	PLOT DATE = 3/2/2011	DATE - 11/24/10	REVISED -		SCALE: H5:V2	SHEET NO.	OF SHEETS	STA. 7+50.00	TO STA. 8+00.00		