


FINAL SURVEY	SURVEYED	BY	DATE
NOTE BOOK NO.	PLOTTED		
	TEMPLATE		
	AREAS CHECKED		

ORIGINAL SURVEY	SURVEYED	BY	DATE
NOTE BOOK NO.	PLOTTED		
	TEMPLATE		
	AREAS CHECKED		

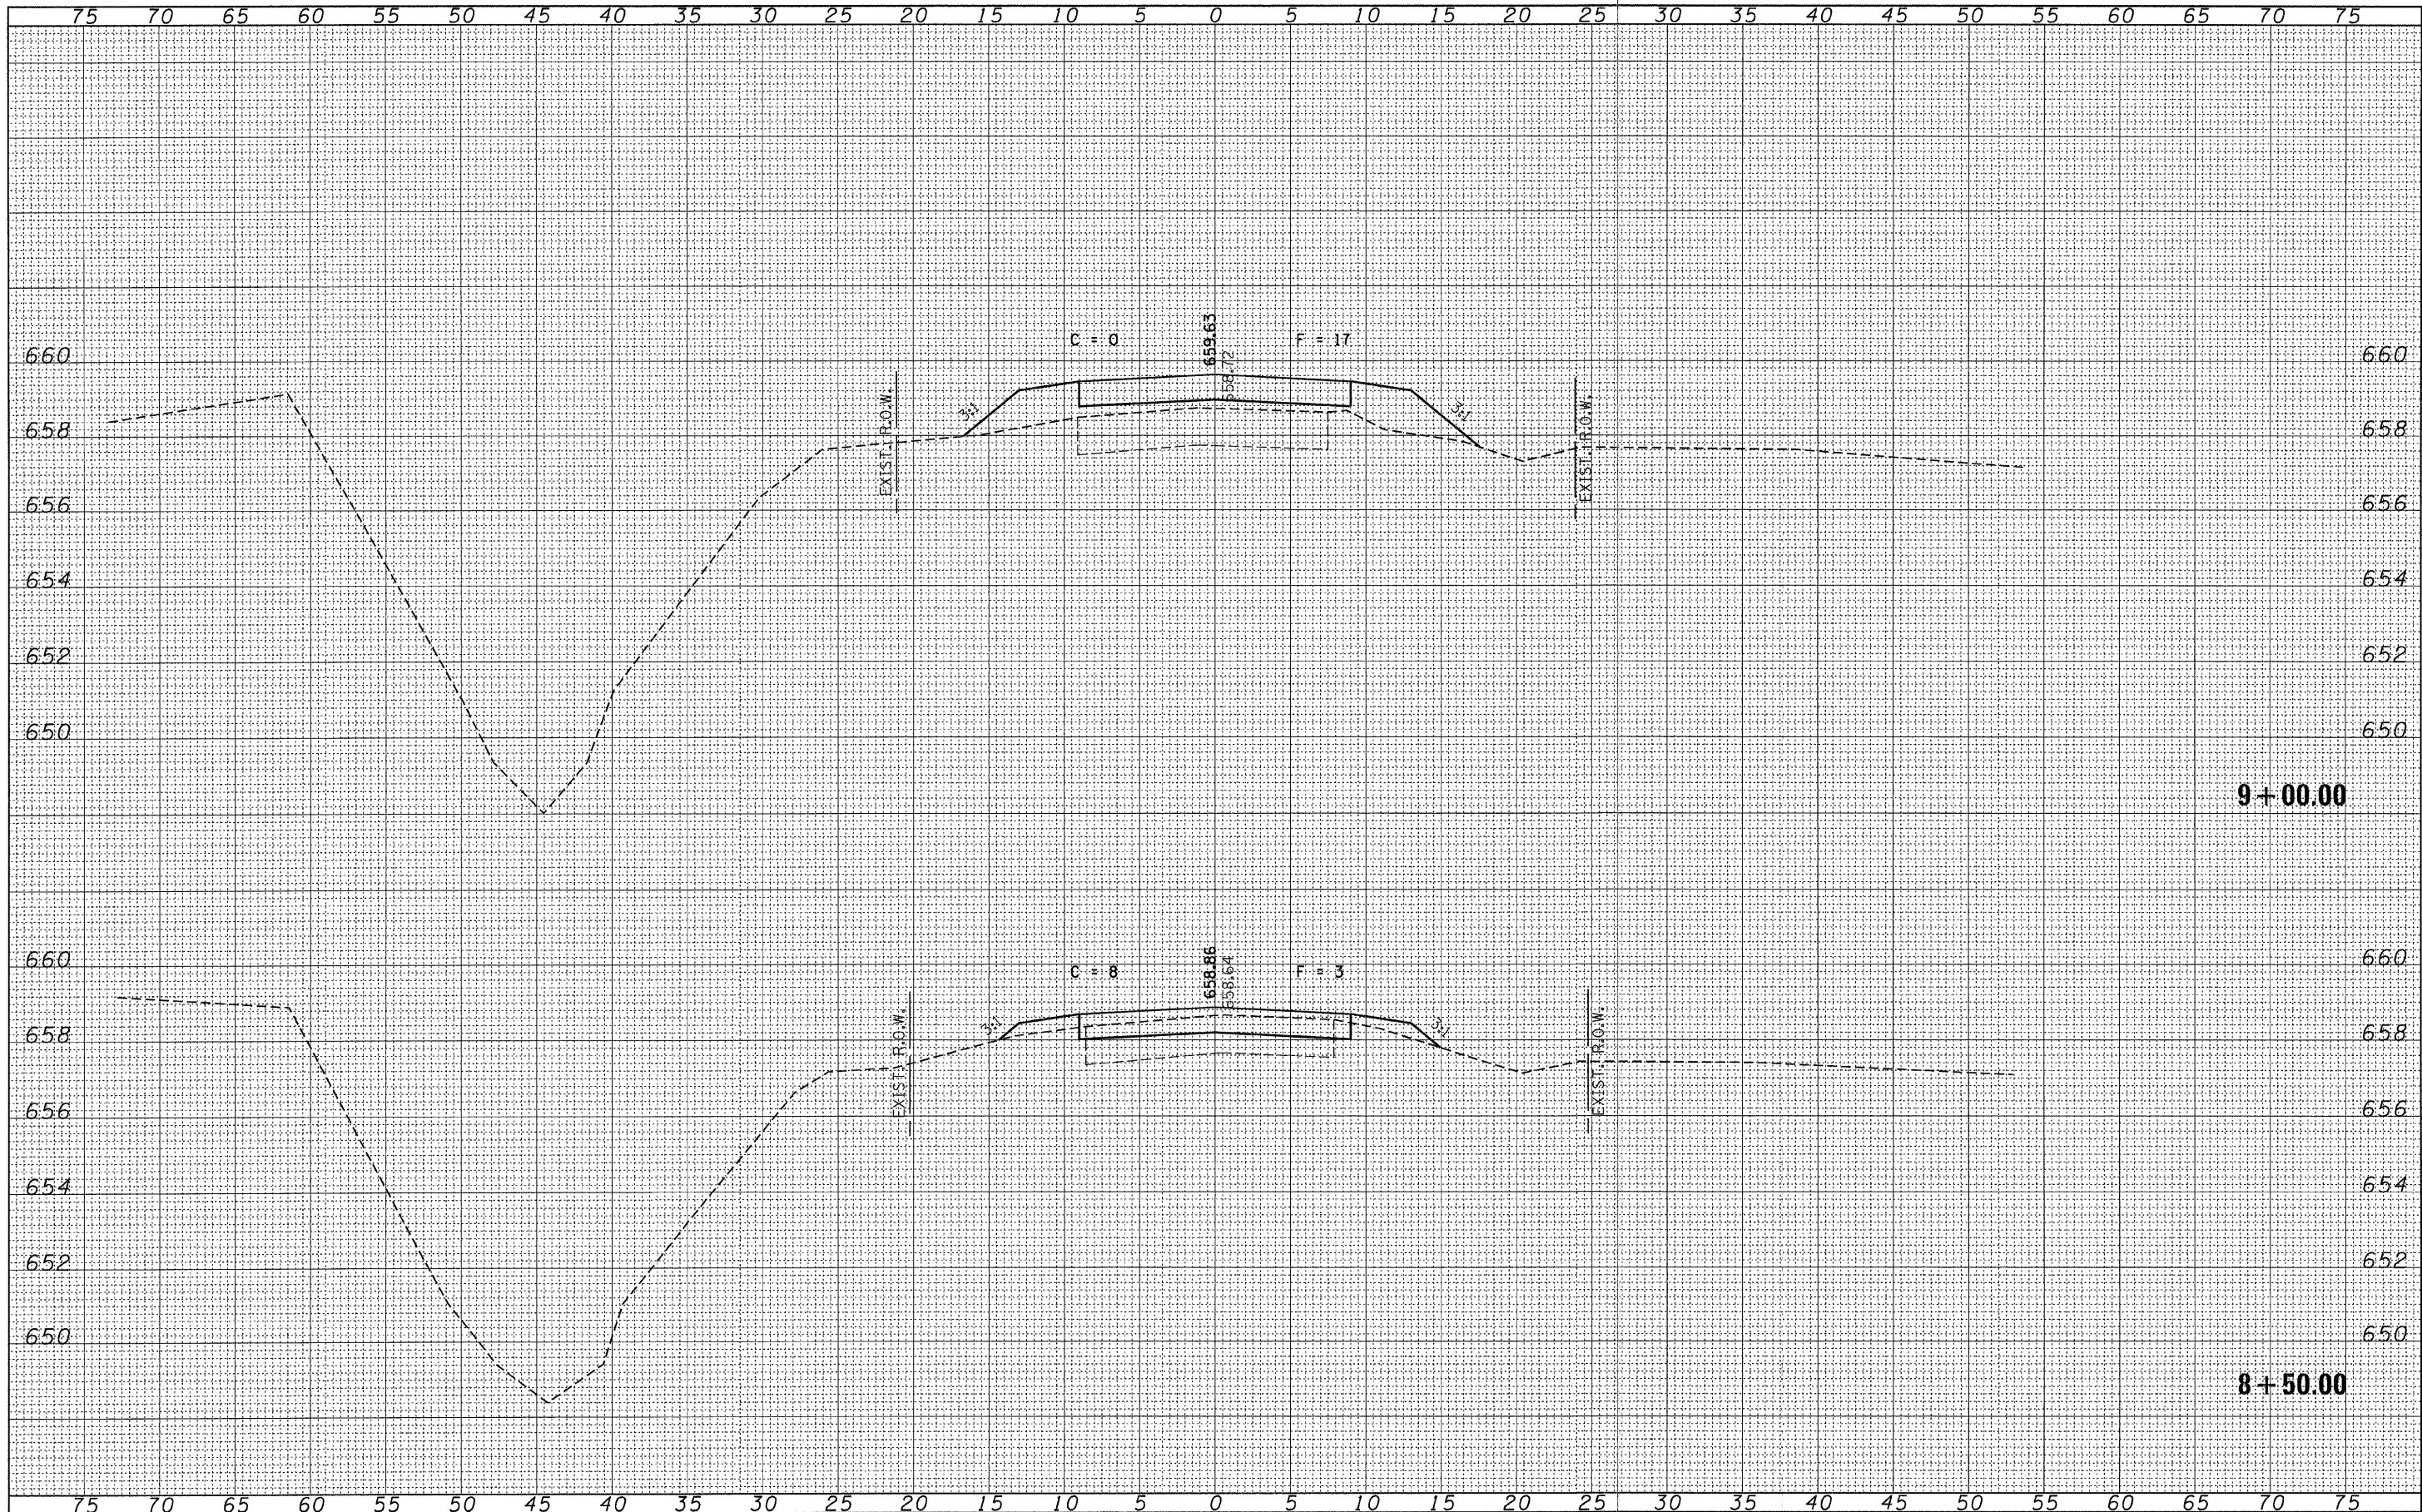

FILE NAME = 100323-sht-exs.dgn
HAMPTON, LENZINI AND RENWICK, INC.
 3663 STEVENSON DRIVE, SUITE 201
 SPRINGFIELD, ILLINOIS 62703
 ILLINOIS PROFESSIONAL DESIGN FIRM
 LS / FE / SE CORP. 184-000959

USER NAME =
 DESIGNED - J.W.F.
 DRAWN - D.T.M.
 CHECKED - S.W.M.
 DATE - 11/24/10
 PLOT SCALE =
 PLOT DATE = 3/2/2011

REVISED -
 REVISED -
 REVISED -
 REVISED -

STATE OF ILLINOIS
VERMILION COUNTY HIGHWAY DEPARTMENT

STATION CROSS SECTIONS
T.R. 78 / 600 E. ROAD
 SCALE: H5:V2 SHEET NO. OF SHEETS STA. 8+50.00 TO STA. 9+00.00

T.R.	SECTION	COUNTY	TOTAL SHEETS	SHEET NO.
78	09-14138-00-BR	VERMILION	27	10
OAKWOOD ROAD DISTRICT		CONTRACT NO. 91458		
ILLINOIS FED. AID PROJECT				