


BY	DATE
FINAL SURVEY	SURVEYED
NOTE BOOK NO.	PLOTTED
	TEMPLATE
	AREAS CHECKED

BY	DATE
ORIGINAL SURVEY	SURVEYED
NOTE BOOK NO.	PLOTTED
	TEMPLATE
	AREAS CHECKED

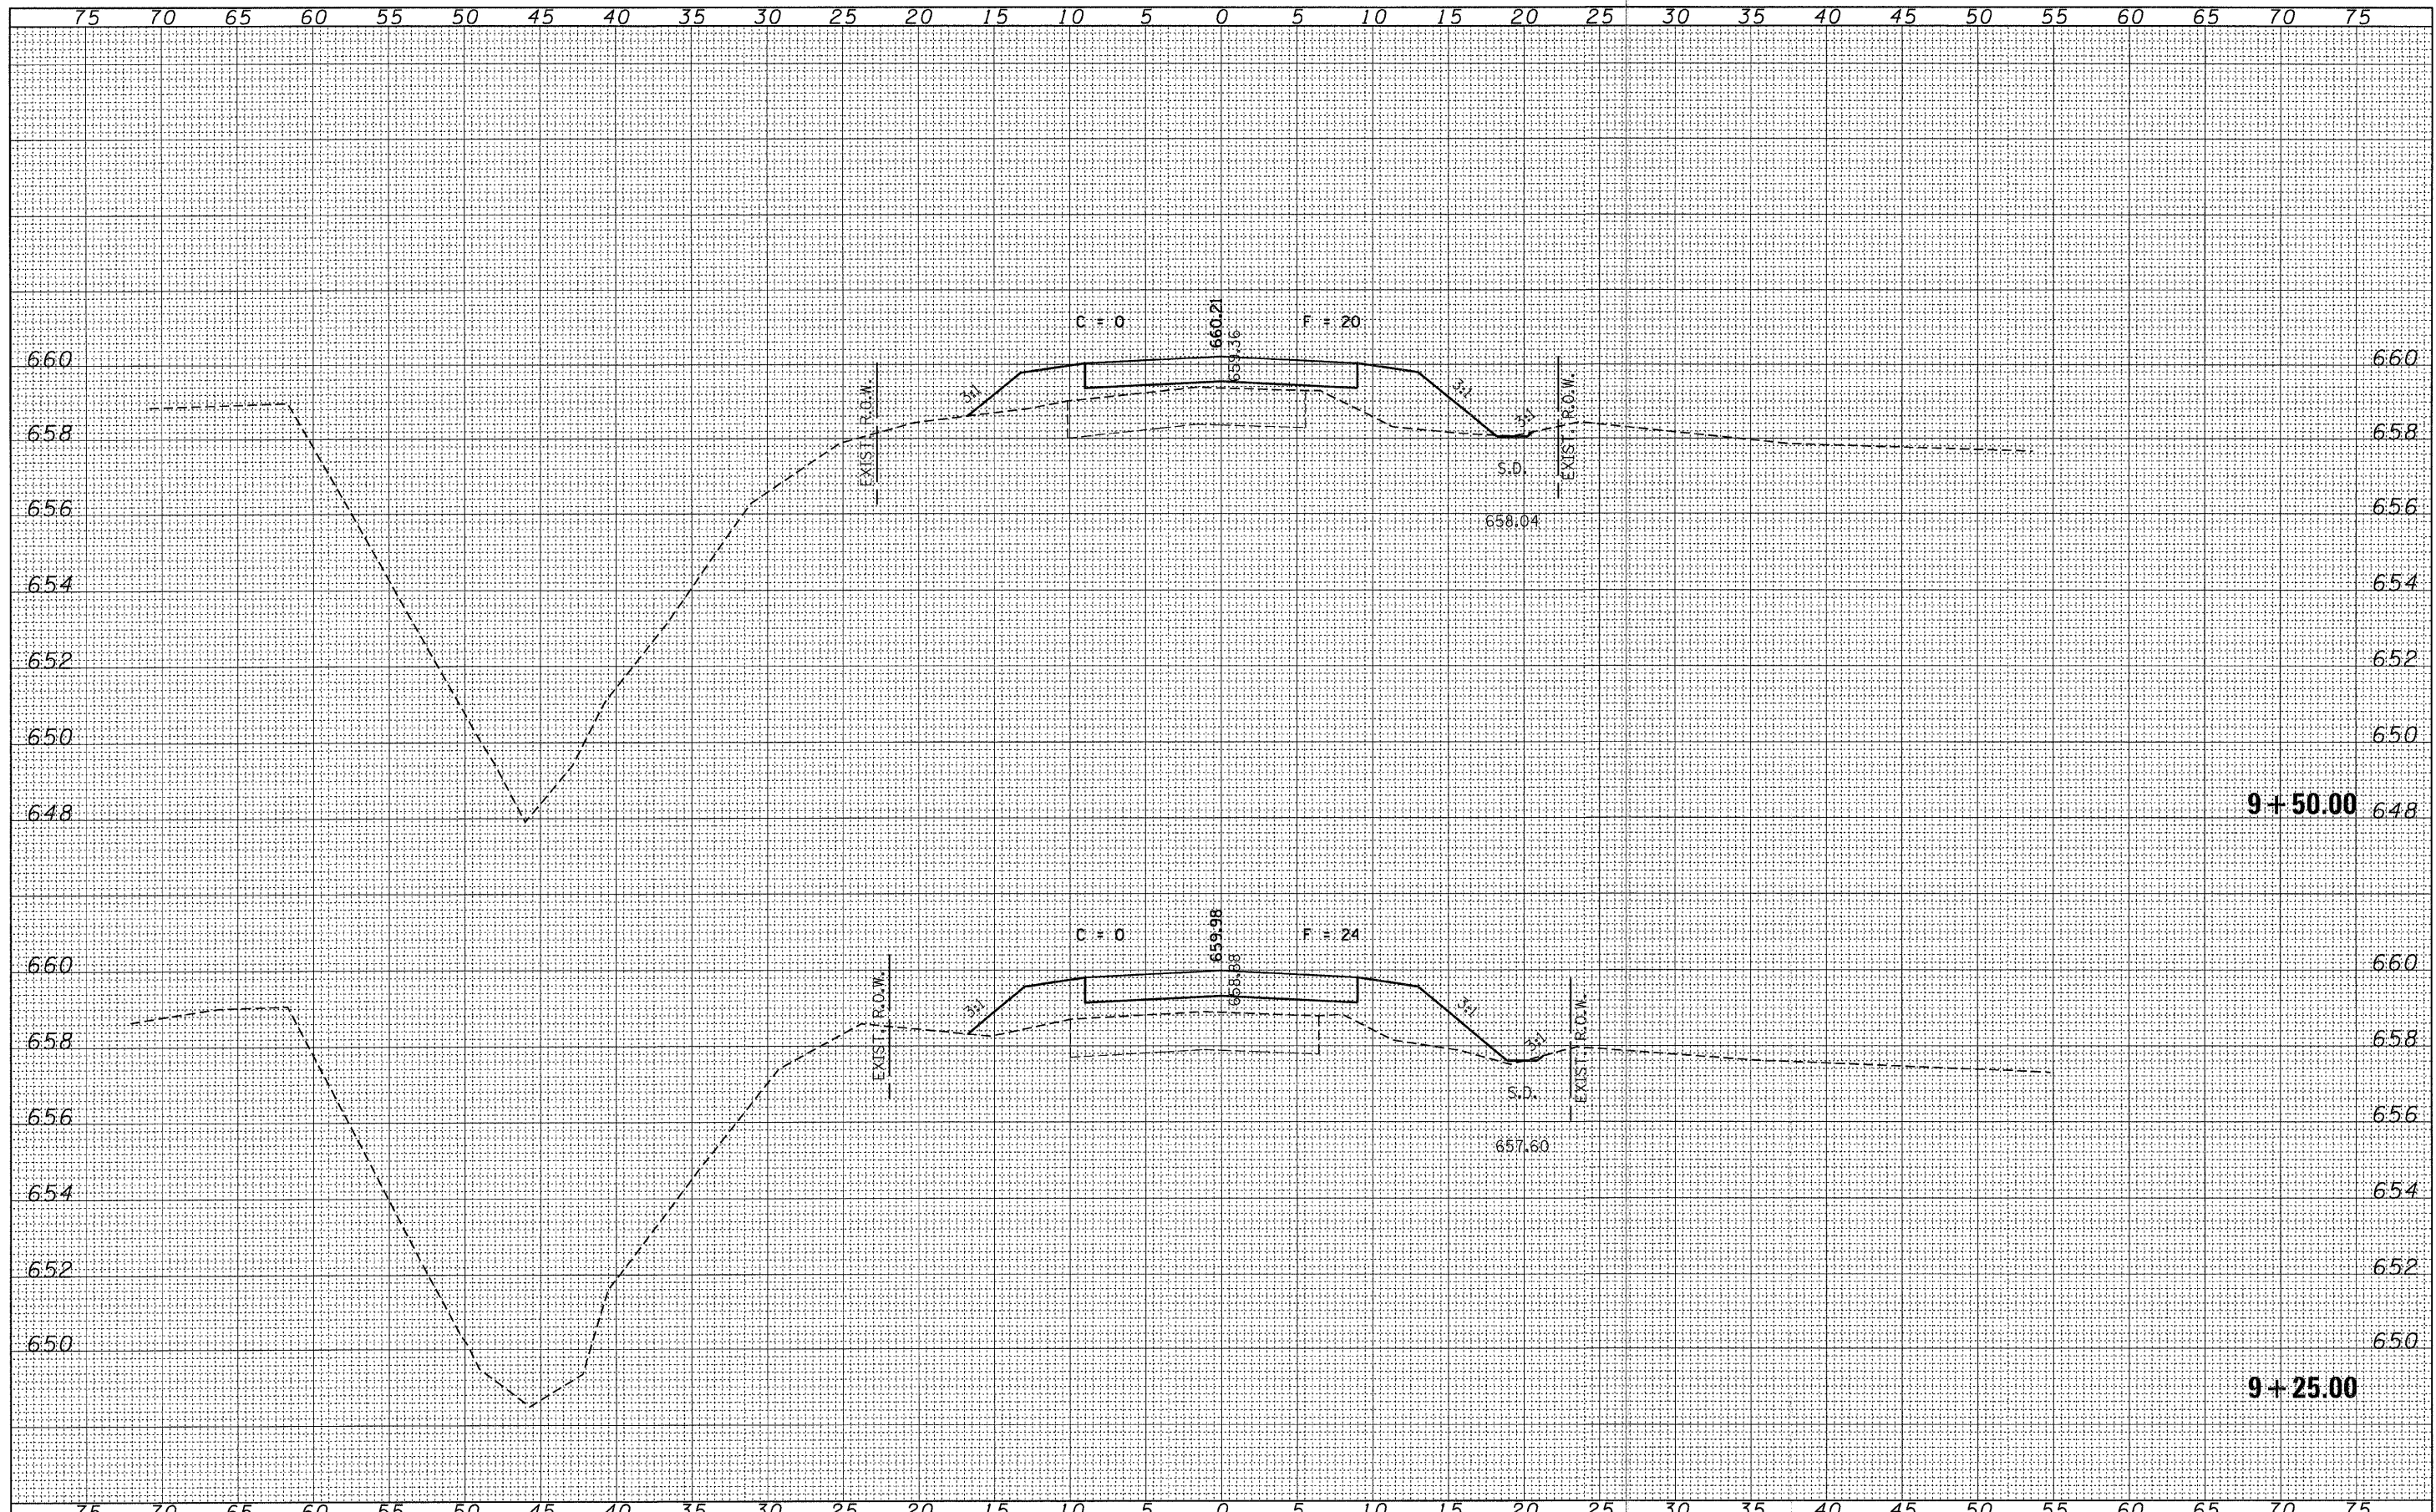

FILE NAME = 100323-sht-xxx.dgn	USER NAME =	DESIGNED - J.W.F.	REVISED -	STATE OF ILLINOIS VERMILION COUNTY HIGHWAY DEPARTMENT	STATION CROSS SECTIONS T.R. 78 / 600 E. ROAD		T.R.	SECTION	COUNTY	TOTAL SHEETS	SHEET NO.
HAMPTON, LENZINI AND RENWICK, INC.		DRAWN - D.T.M.	REVISED -		78	09-14138-00-BR	VERMILION	27	11		
3360 STEVENSON DRIVE, SUITE 201 SPRINGFIELD, ILLINOIS 62702	PLLOT SCALE =	CHECKED - S.W.M.	REVISED -		OAKWOOD ROAD DISTRICT		CONTRACT NO. 91458				
ILLINOIS PROFESSIONAL DESIGN FIRM LS / PE / SE CORP. 184.000959	PLLOT DATE = 3/2/2011	DATE - 11/24/10	REVISED -		SCALE: H5:V2	SHEET NO. OF SHEETS	STA. 9+25.00 TO STA. 9+50.00	ILLINOIS FED. AID PROJECT			