


BY	DATE
FINAL SURVEY	SURVEYED
NOTE BOOK	PLOTTED
NO.	TEMPLATE
	AREAS CHECKED

BY	DATE
ORIGINAL SURVEY	SURVEYED
NOTE BOOK	PLOTTED
NO.	TEMPLATE
	AREAS CHECKED

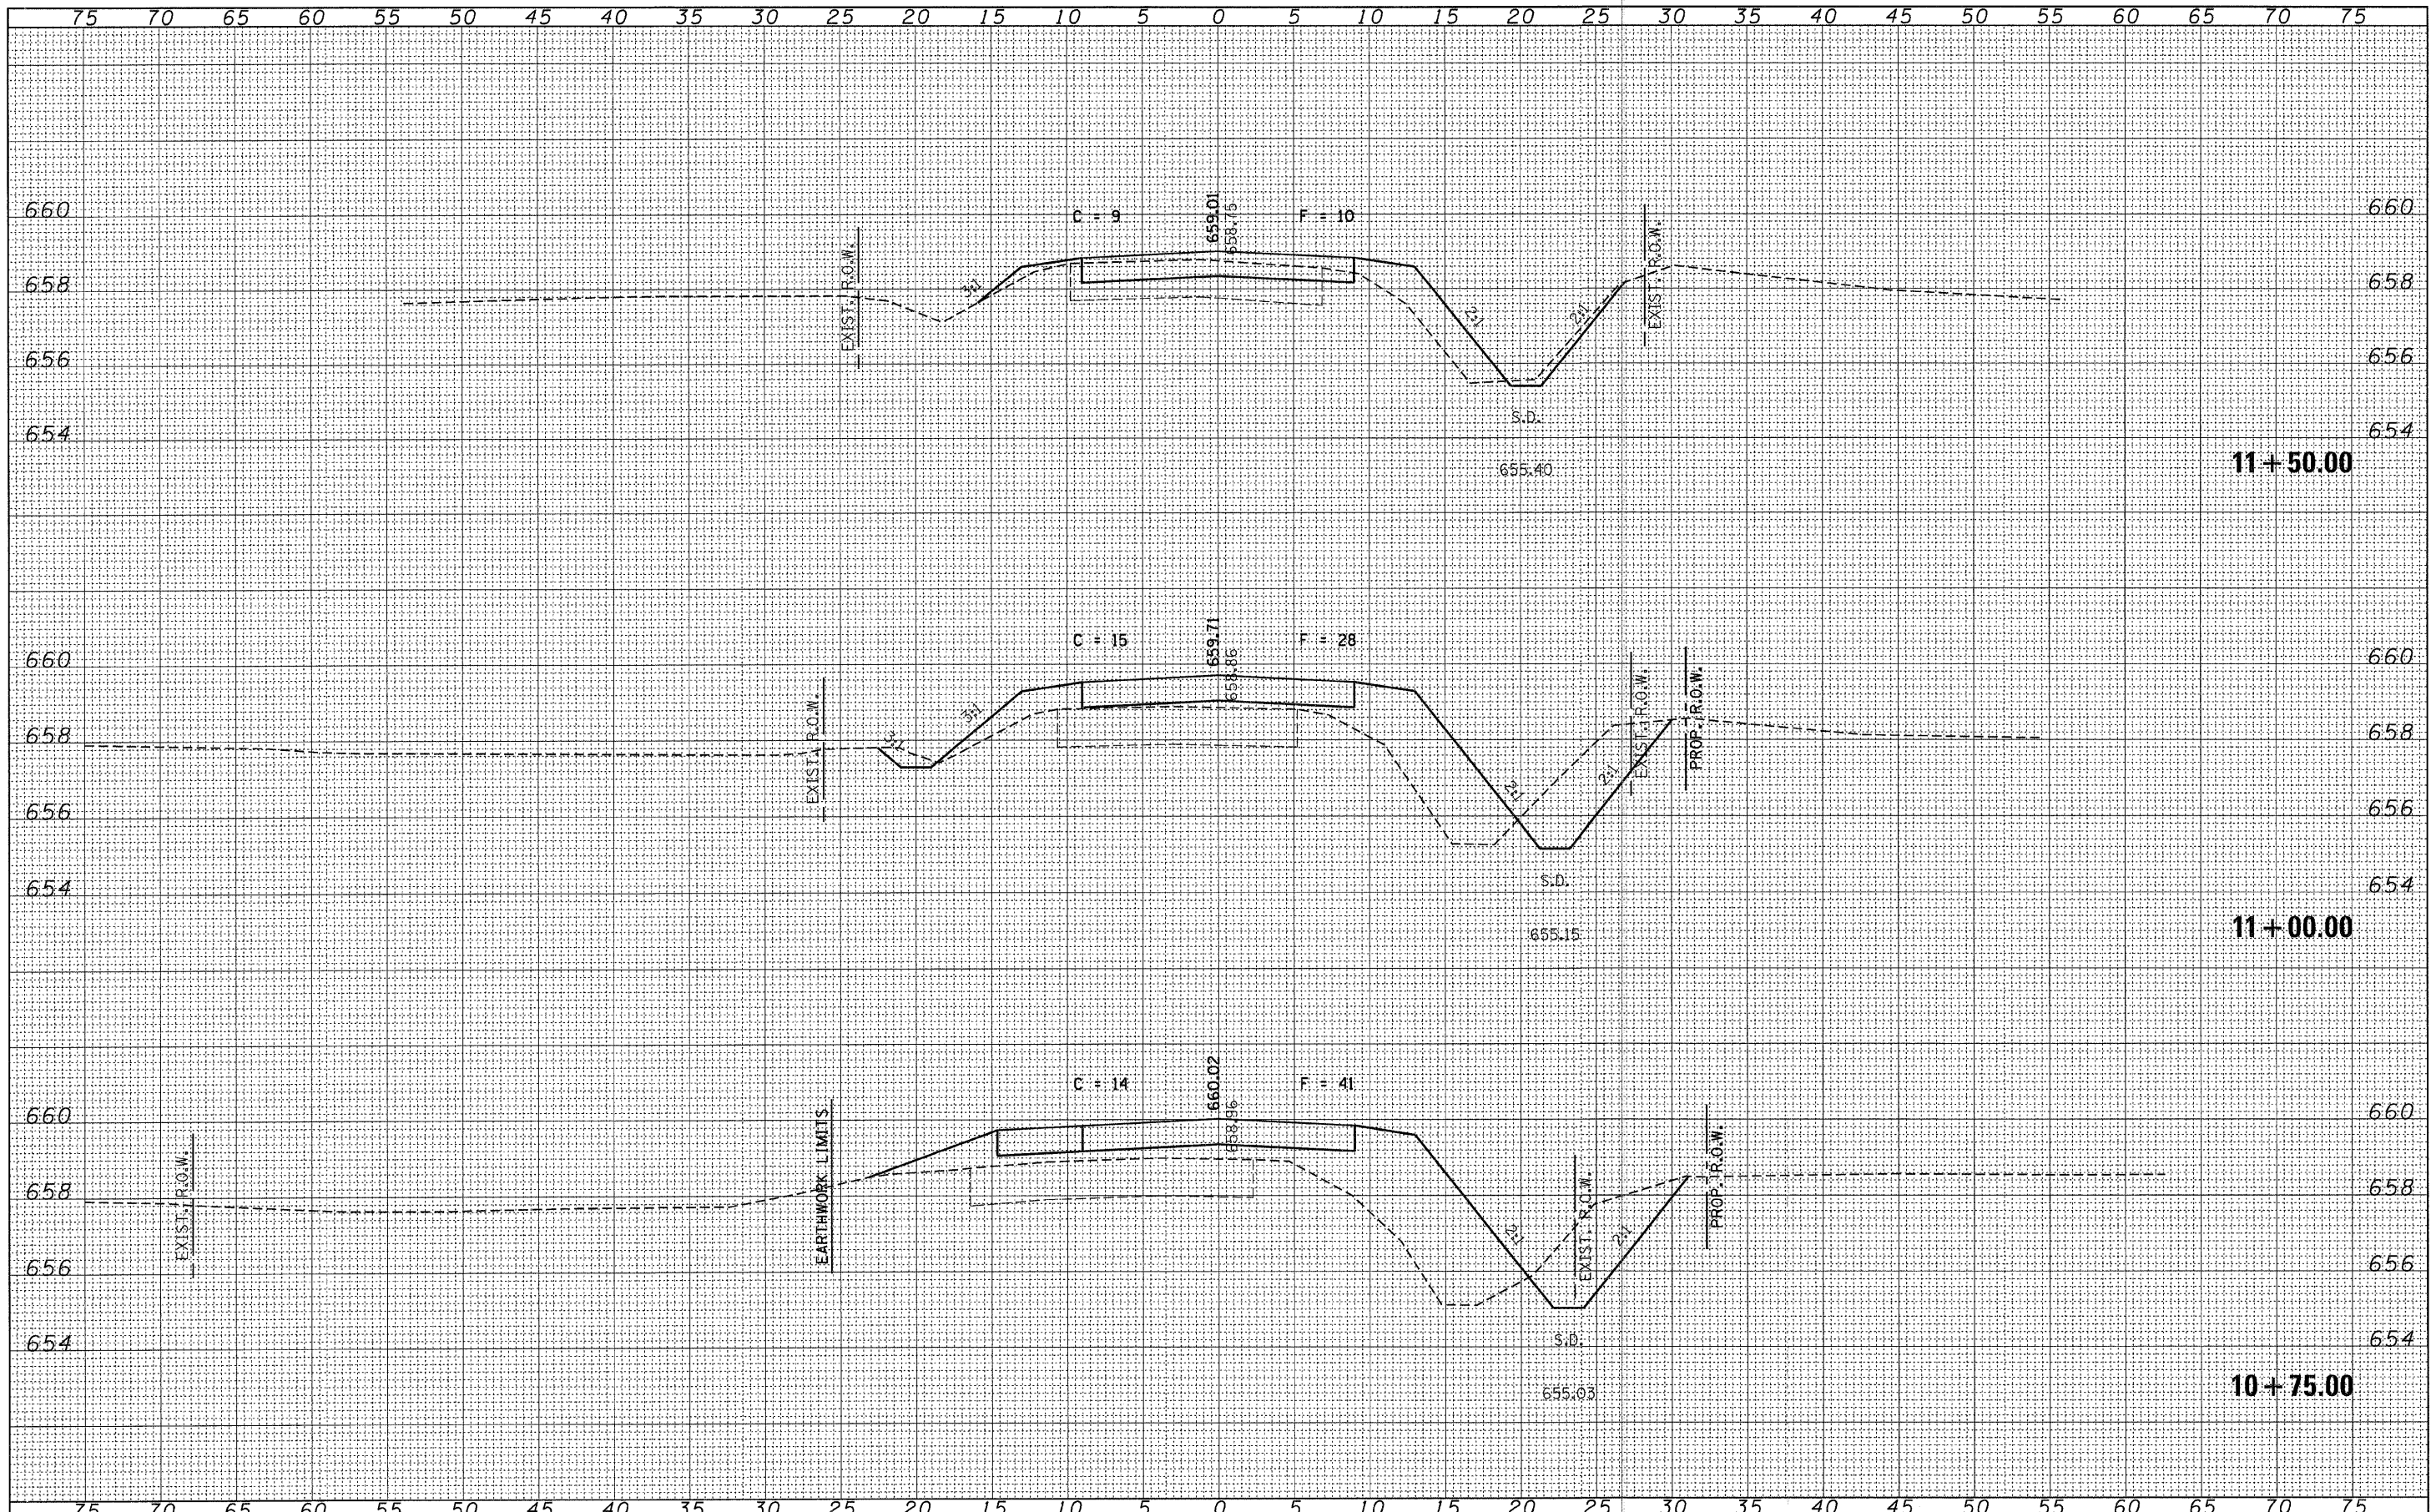

FILE NAME = 100323-ah-t-ss.dgn	USER NAME =	DESIGNED - J.W.F.	REVISED -	STATE OF ILLINOIS VERMILION COUNTY HIGHWAY DEPARTMENT	STATION CROSS SECTIONS T.R. 78 / 600 E. ROAD			T.R.	SECTION	COUNTY	TOTAL SHEETS	SHEET NO.
HAMPTON, LENZINI AND RENWICK, INC. 3550 STEVENSON DRIVE, SUITE 201 SPRINGFIELD, ILLINOIS 62705	PLOT SCALE =	DRAWN - D.T.M.	REVISED -		78	09-14138-00-BR	VERMILION	27	14			
ILLINOIS PROFESSIONAL DESIGN FIRM LS / PE / SE CORP. 184-090859	PLOT DATE = 3/2/2011	CHECKED - S.W.M.	REVISED -		OAKWOOD ROAD DISTRICT			CONTRACT NO. 91458				
		DATE - 11/24/10	REVISED -		SCALE: H5:V2	SHEET NO.	OF	SHEETS	STA. 10+75.00 TO STA. 11+50.00	ILLINOIS FED. AID PROJECT		