


DATE	BY
DATE	BY
DATE	BY
DATE	BY

DATE	BY
DATE	BY
DATE	BY
DATE	BY

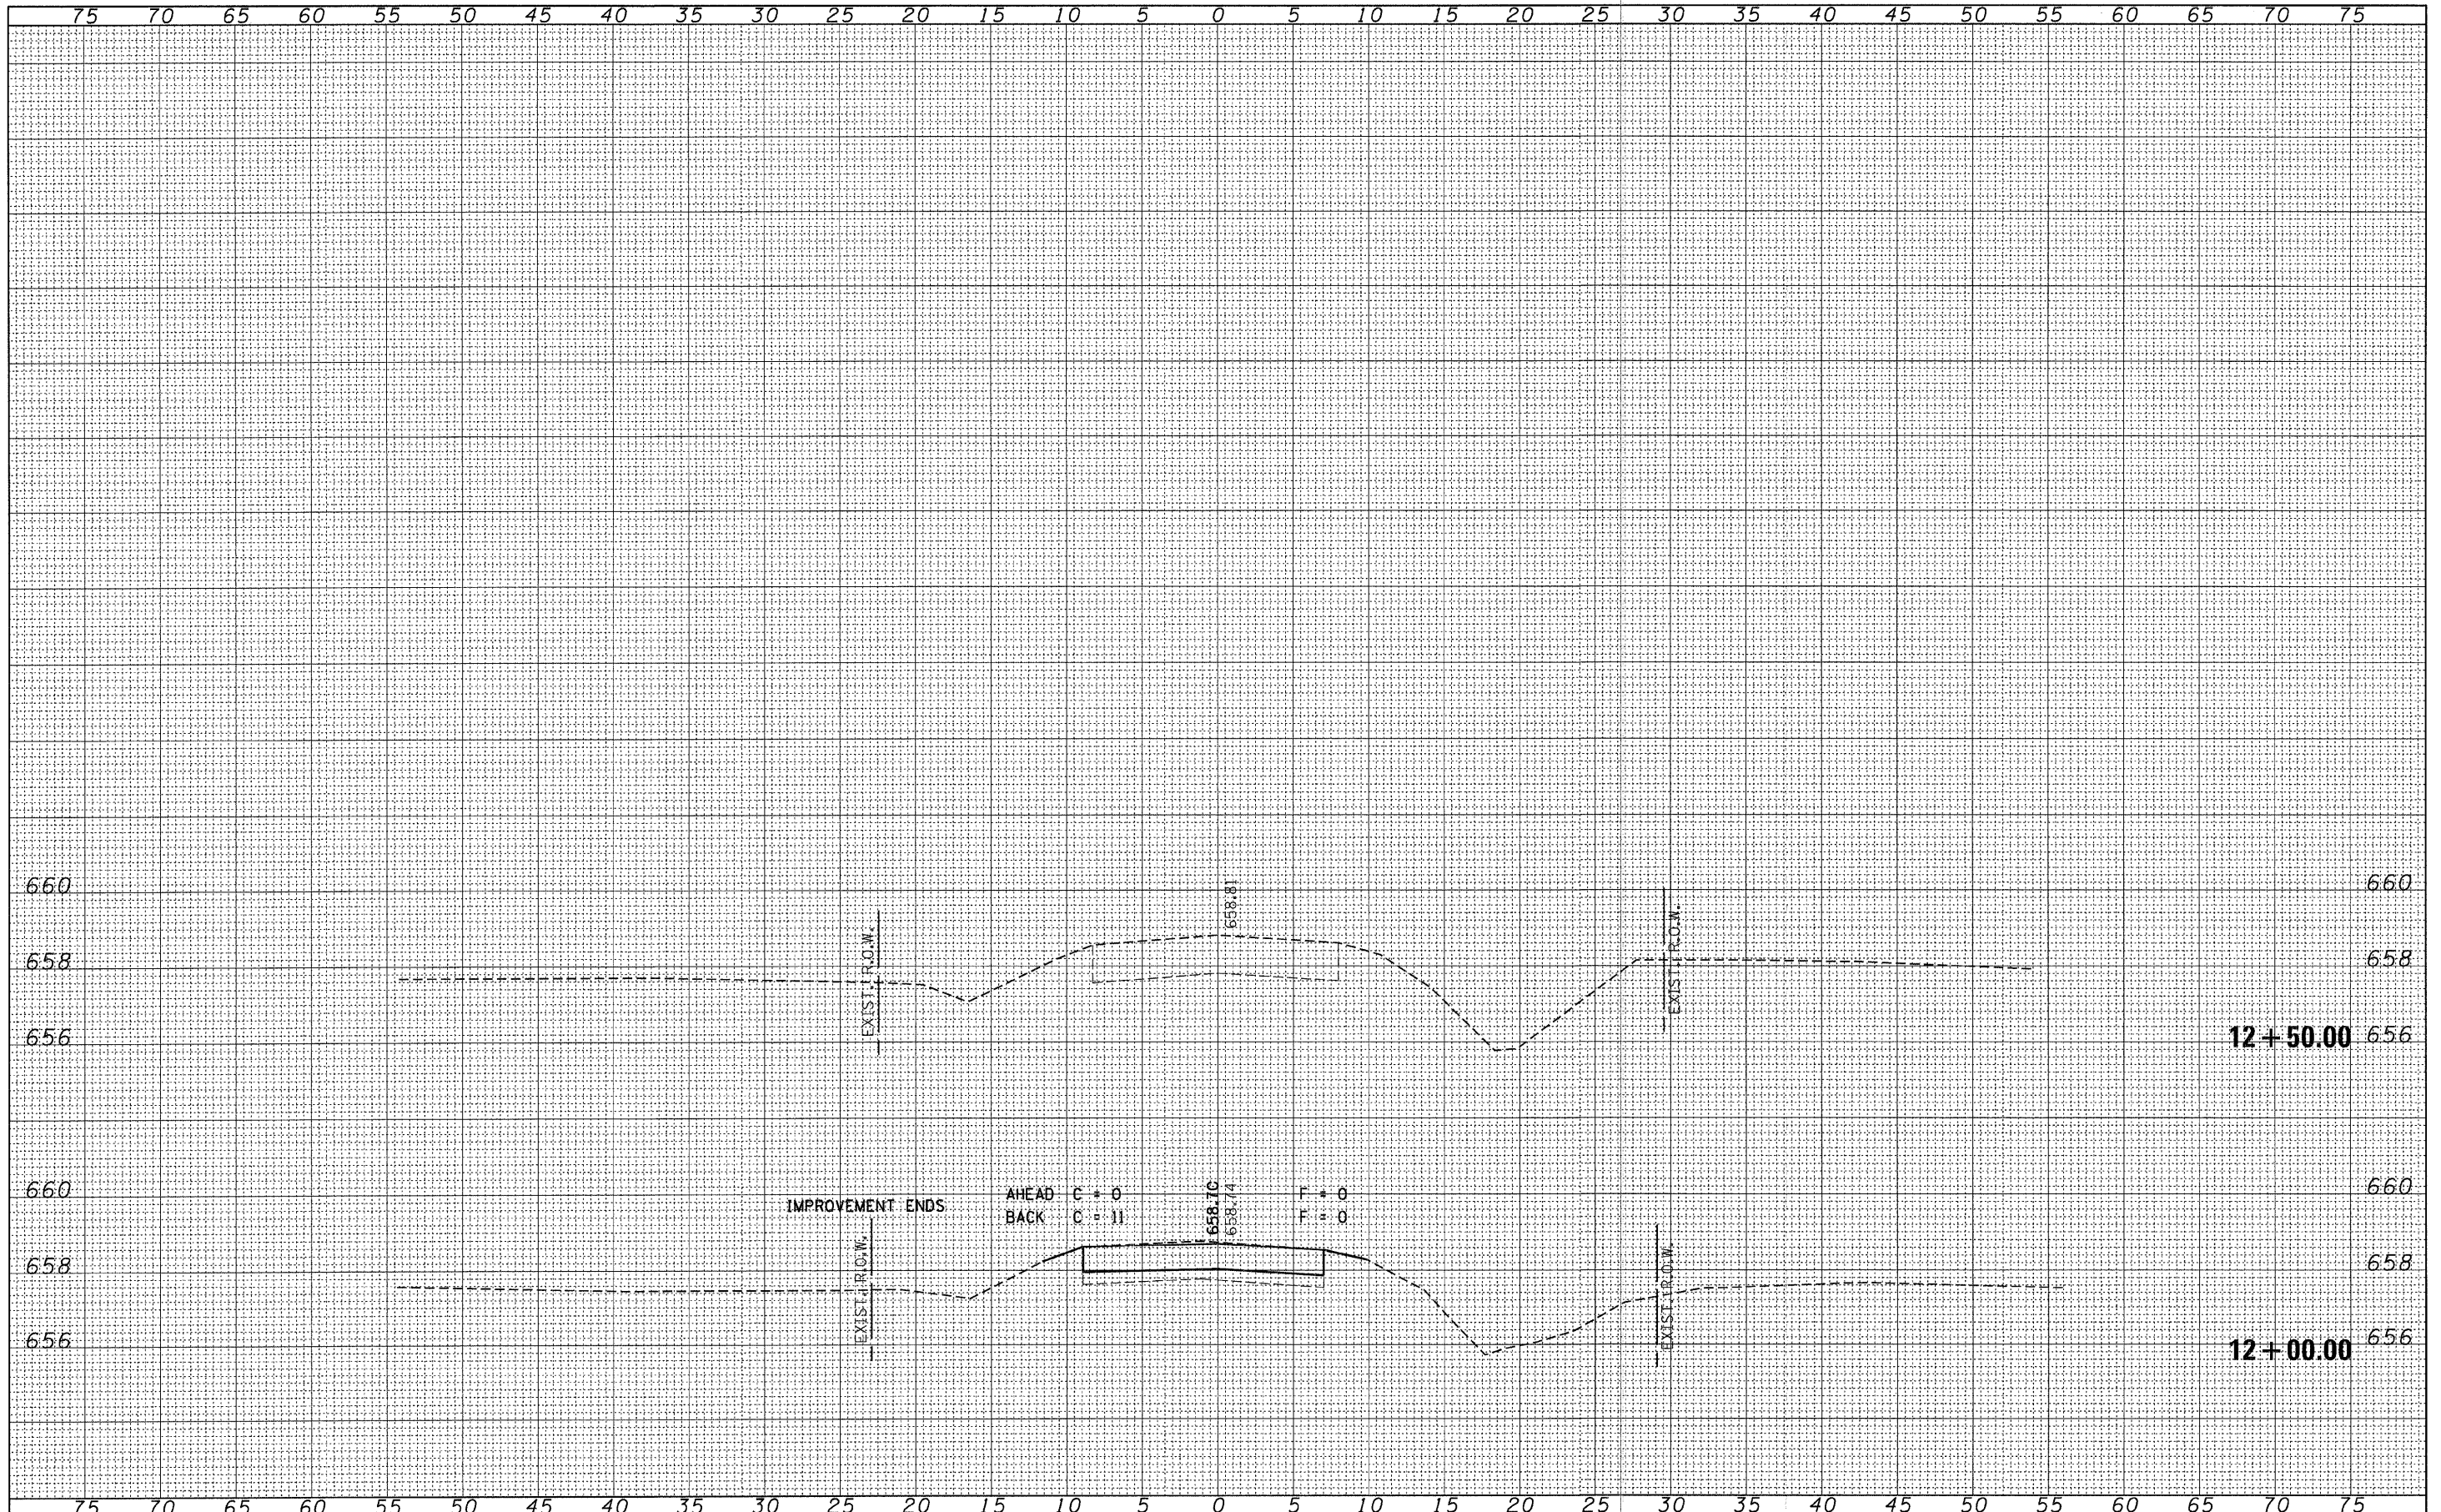

FILE NAME = 120323-sht-exs.dgn
 HAMPTON, LENZINI AND RENWICK, INC.
 3033 STEVENSON DRIVE, SUITE 201
 SPRINGFIELD, ILLINOIS 62703
 ILLINOIS PROFESSIONAL DESIGN FIRM
 LC / PE / SE CORP. 184-000368

USER NAME =
 PLOT SCALE =
 PLOT DATE = 3/2/2011

DESIGNED - J.W.F.	REVISED -
DRAWN - D.T.M.	REVISED -
CHECKED - S.W.M.	REVISED -
DATE - 11/24/10	REVISED -

STATE OF ILLINOIS
VERMILION COUNTY HIGHWAY DEPARTMENT

SCALE: H5:V2
 SHEET NO. OF SHEETS STA. 12+00.00 TO STA. 12+50.00

STATION CROSS SECTIONS
T.R. 78 / 600 E. ROAD

T.R.	SECTION	COUNTY	TOTAL SHEETS	SHEET NO.
78	09-14138-00-BR	VERMILION	27	15
OAKWOOD ROAD DISTRICT			CONTRACT NO. 91458	
ILLINOIS FED. AID PROJECT				