


FINAL SURVEY NO.	SURVEYED PLOTTED TEMPLATE AREAS CHECKED	BY	DATE

ORIGINAL SURVEY NO.	SURVEYED PLOTTED TEMPLATE AREAS CHECKED	BY	DATE

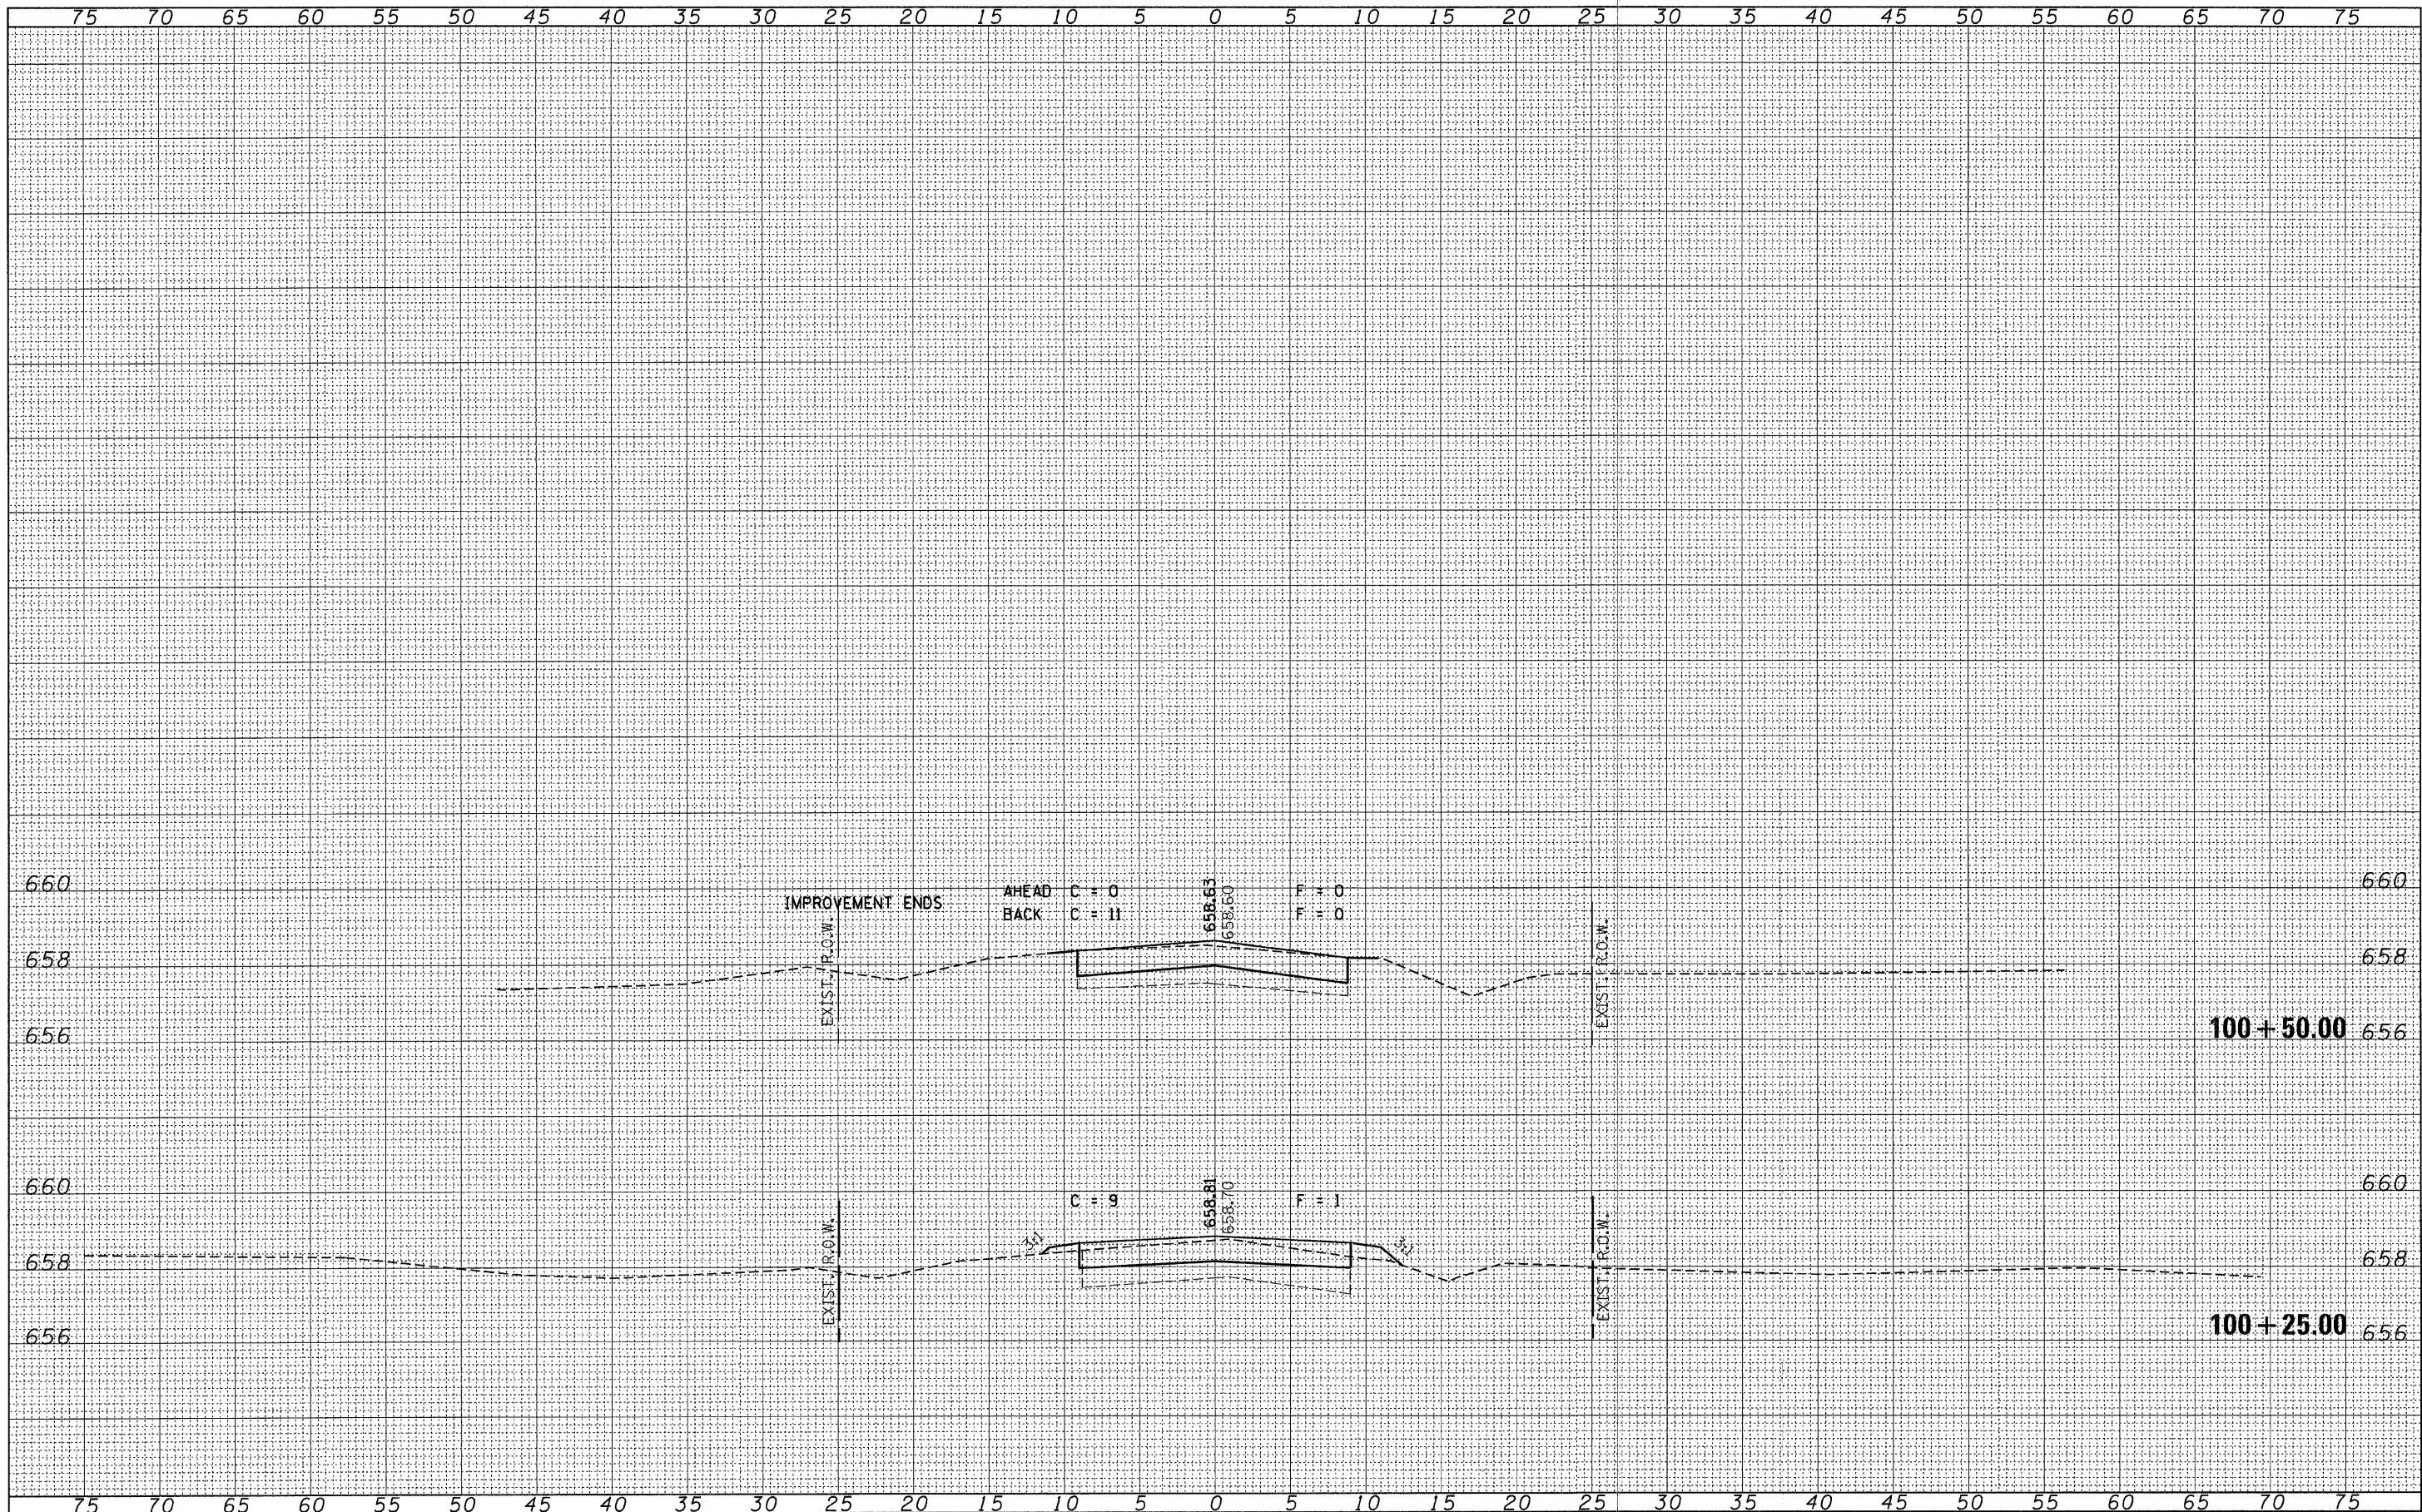

FILE NAME = 100323-sht-ssr-side-oed.dgn
HAMPTON, LENZINI AND RENWICK, INC.
 3545 STEVENSON DRIVE, SUITE 201
 SPRINGFIELD, ILLINOIS 62765
 ILLINOIS PROFESSIONAL DESIGN FIRM
 LS / PE / SE CORP. 184.000959

USER NAME =
 PLLOT SCALE =
 PLLOT DATE = 3/2/2011

DESIGNED - J.W.F.	REVISED -
DRAWN - D.T.M.	REVISED -
CHECKED - S.W.M.	REVISED -
DATE - 01/17/11	REVISED -

STATE OF ILLINOIS
VERMILION COUNTY HIGHWAY DEPARTMENT

SCALE: H5:V2
 SHEET NO. OF SHEETS
 STA. 100+25.00 TO STA. 100+50.00

STATION CROSS SECTIONS
2000 N. ROAD

T.R.	SECTION	COUNTY	TOTAL SHEETS	SHEET NO.
78	09-14138-00-BR	VERMILION	27	18
OAKWOOD ROAD DISTRICT			CONTRACT NO. 91458	
ILLINOIS FED. AID PROJECT				