


ROUTE	SECTION	COUNTY	TOTAL SHEETS	SHEET NUMBER
C.H. 49	08-00162-01-RS	VERMILION	39	7

Contract No. 91459

**EXISTING TYPICAL CROSS SECTION**

STA 482+66.25 TO 484+41.45

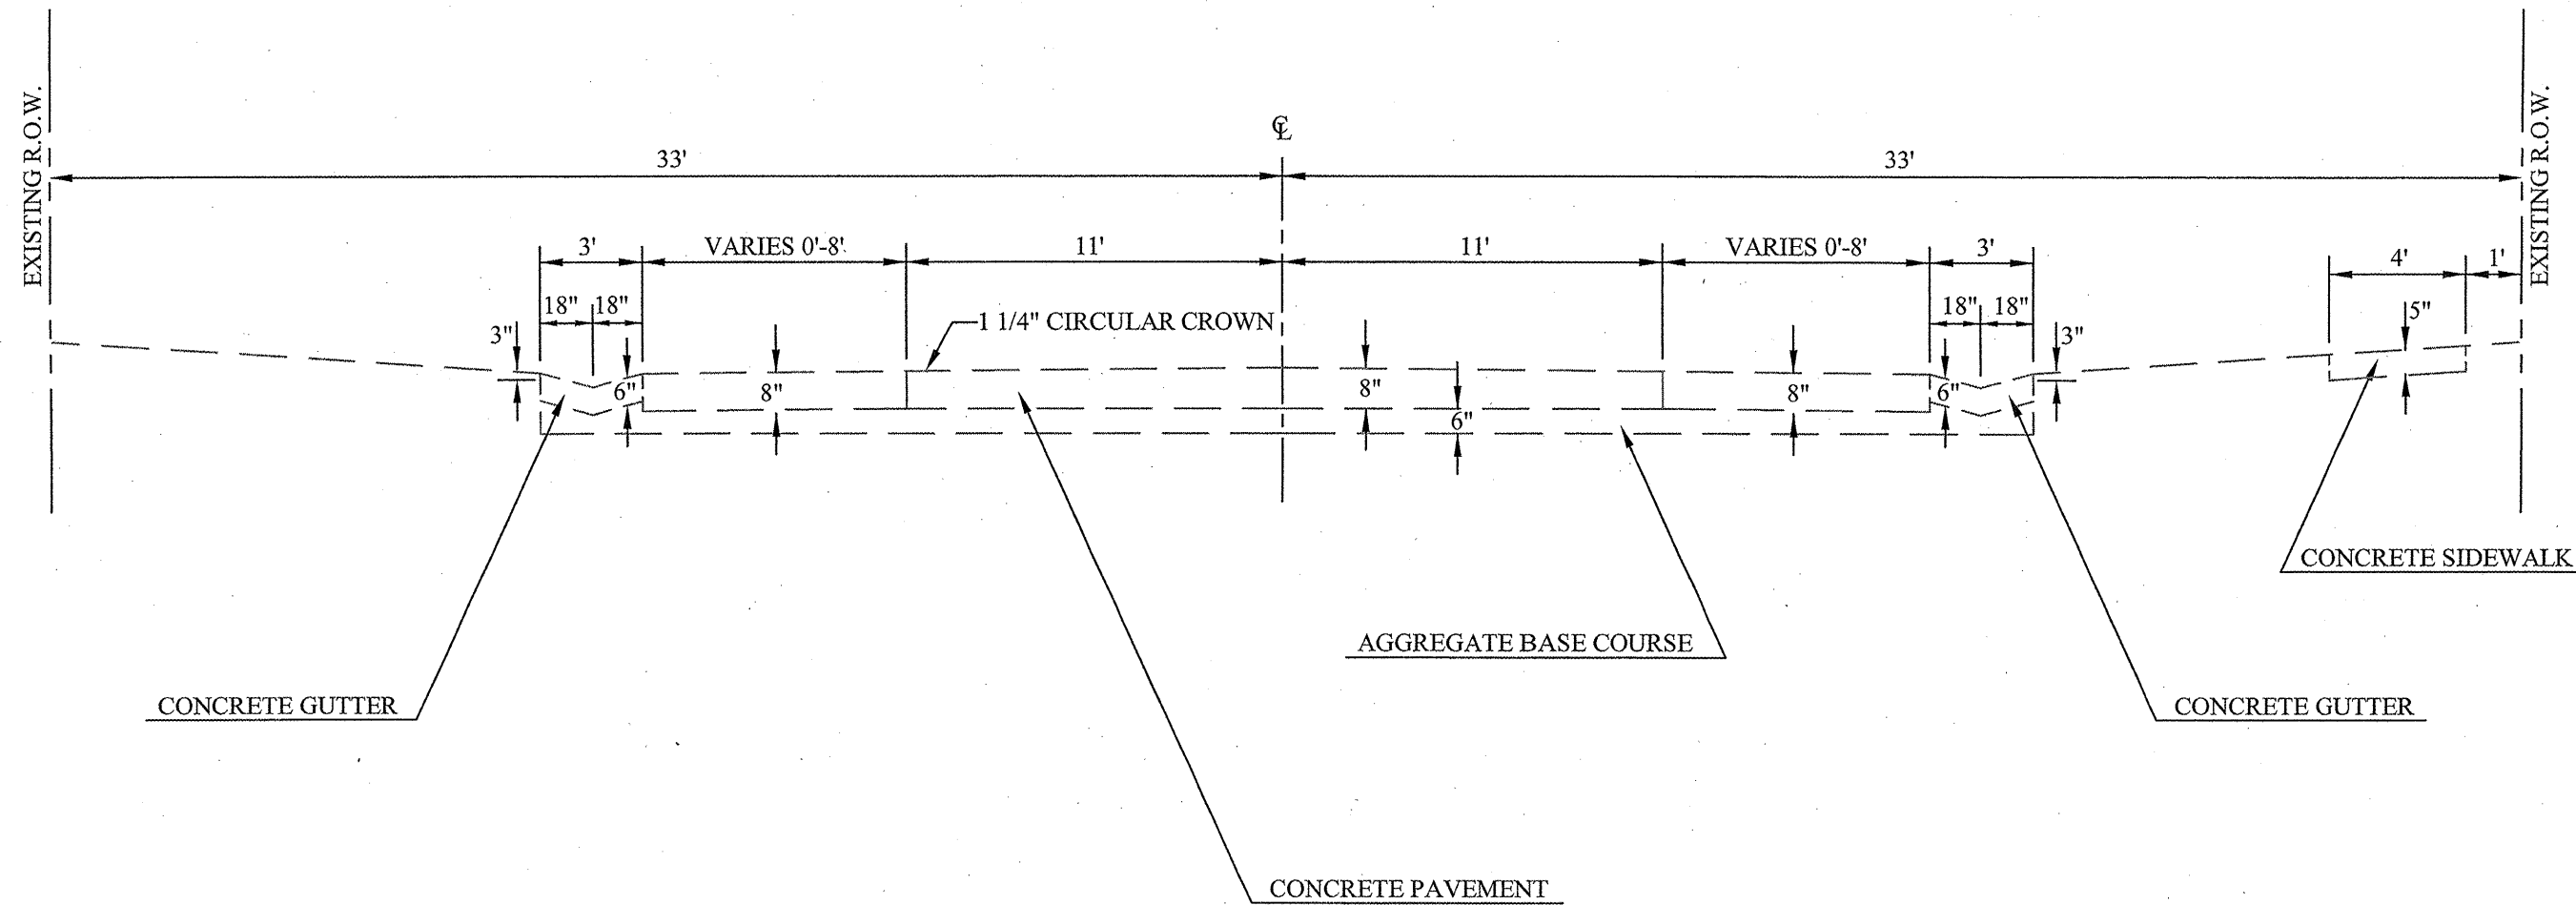

<b>ALLERTON-SIDELL RD. (CH 49) RESURFACING SECTION 08-00162-01-RS</b>	Prepared by: Vermilion County Highway Dept. 2732 Batestown Road Oakwood, Illinois 61858		NOT TO SCALE  EXISTING TYPICAL
	DSGN: GHS CHK: GHS	DRN: RST DATE: 1/20/2010	