


ROUTE	SECTION	COUNTY	TOTAL SHEETS	SHEET NUMBER
C.H. 49	08-00162-01-RS	VERMILION	39	11

Contract No. 91459

**EXISTING TYPICAL CROSS SECTION**  
 (CHAMPAIGN ST. IN ALLERTON)  
 STA 7+03 TO STA 10+60

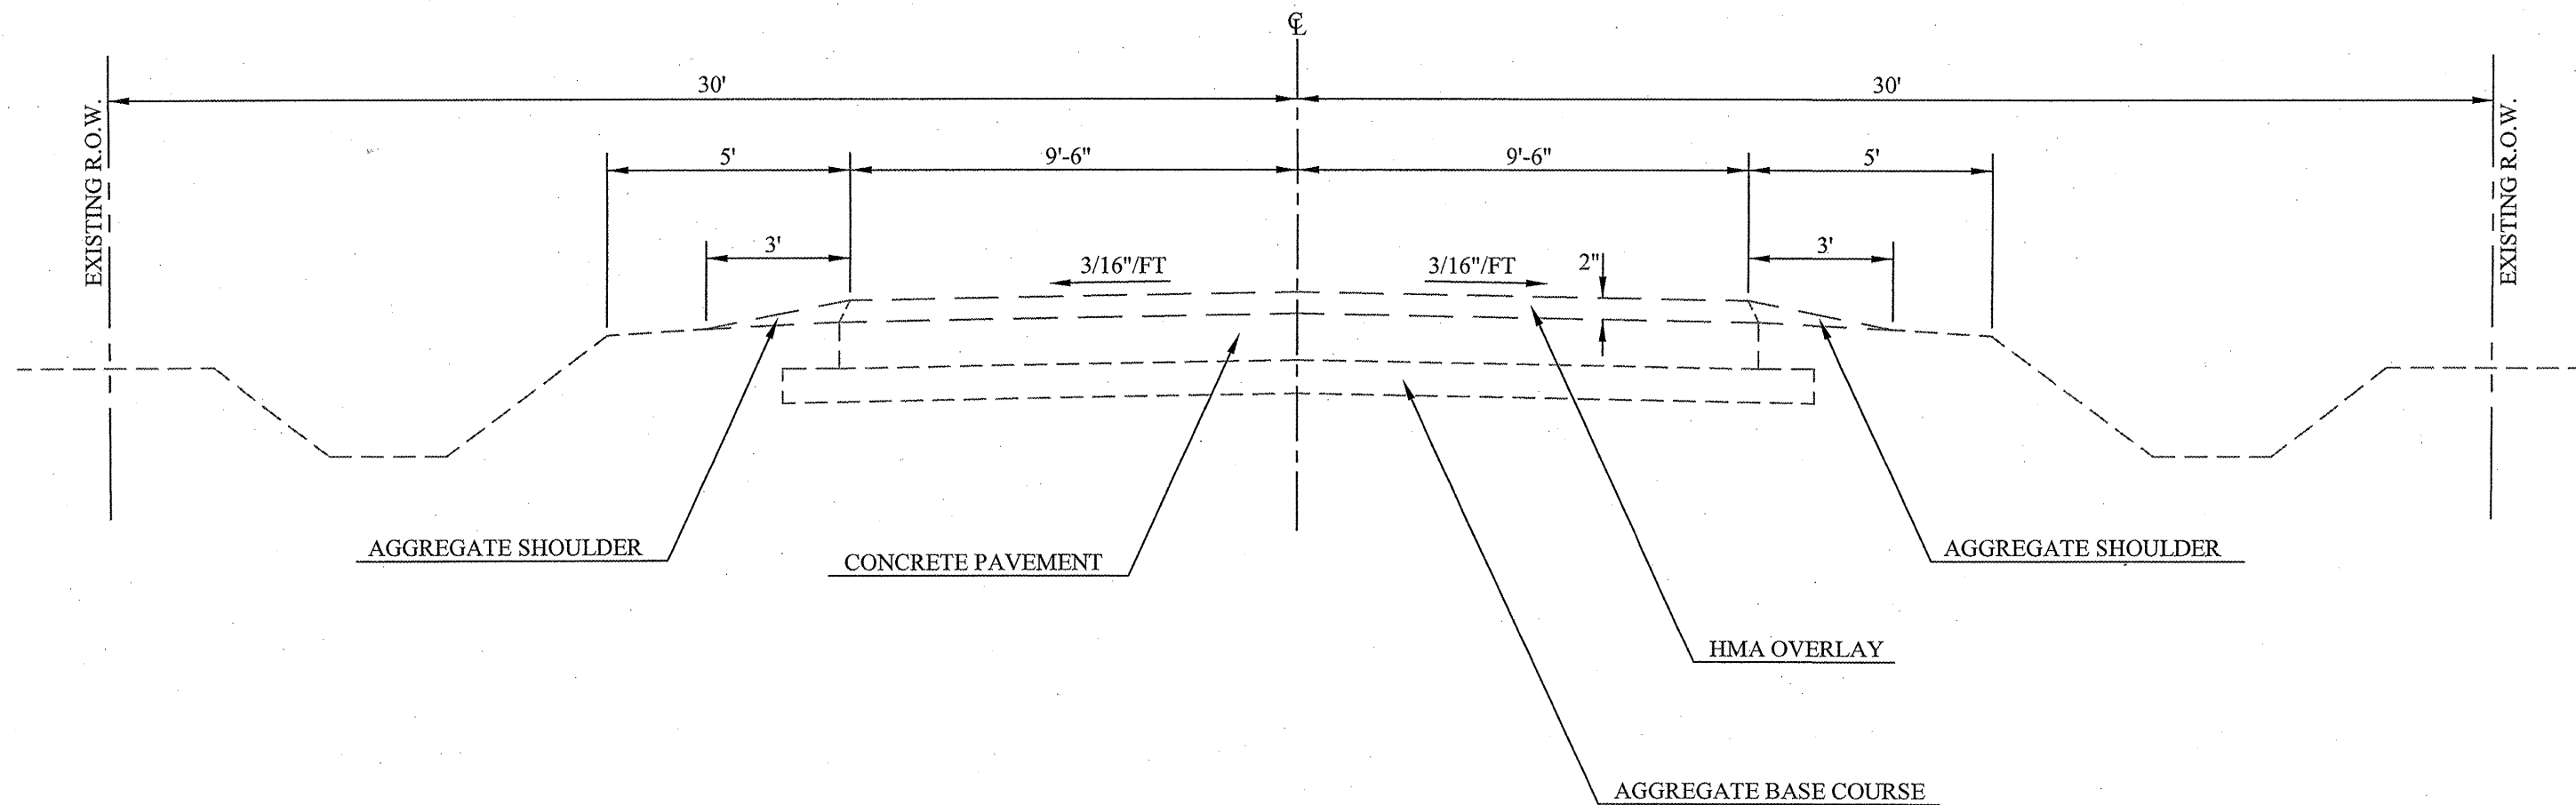

ALLERTON-SIDELL RD. (CH 49) RESURFACING SECTION 08-00162-01-RS	Prepared by: Vermilion County Highway Dept. 2732 Batesown Road Oakwood, Illinois 61858	NOT TO SCALE  EXISTING TYPICAL
	DSGN: GHS      DRN: RST	
	CHK: GHS      DATE: 1/20/2010	