


ROUTE	SECTION	COUNTY	TOTAL SHEETS	SHEET NUMBER
C.H. 49	08-00162-01-RS	VERMILION	39	13

Contract No. 91459

PROPOSED TYPICAL CROSS SECTION

STA 484+41.45 TO STA 491+86

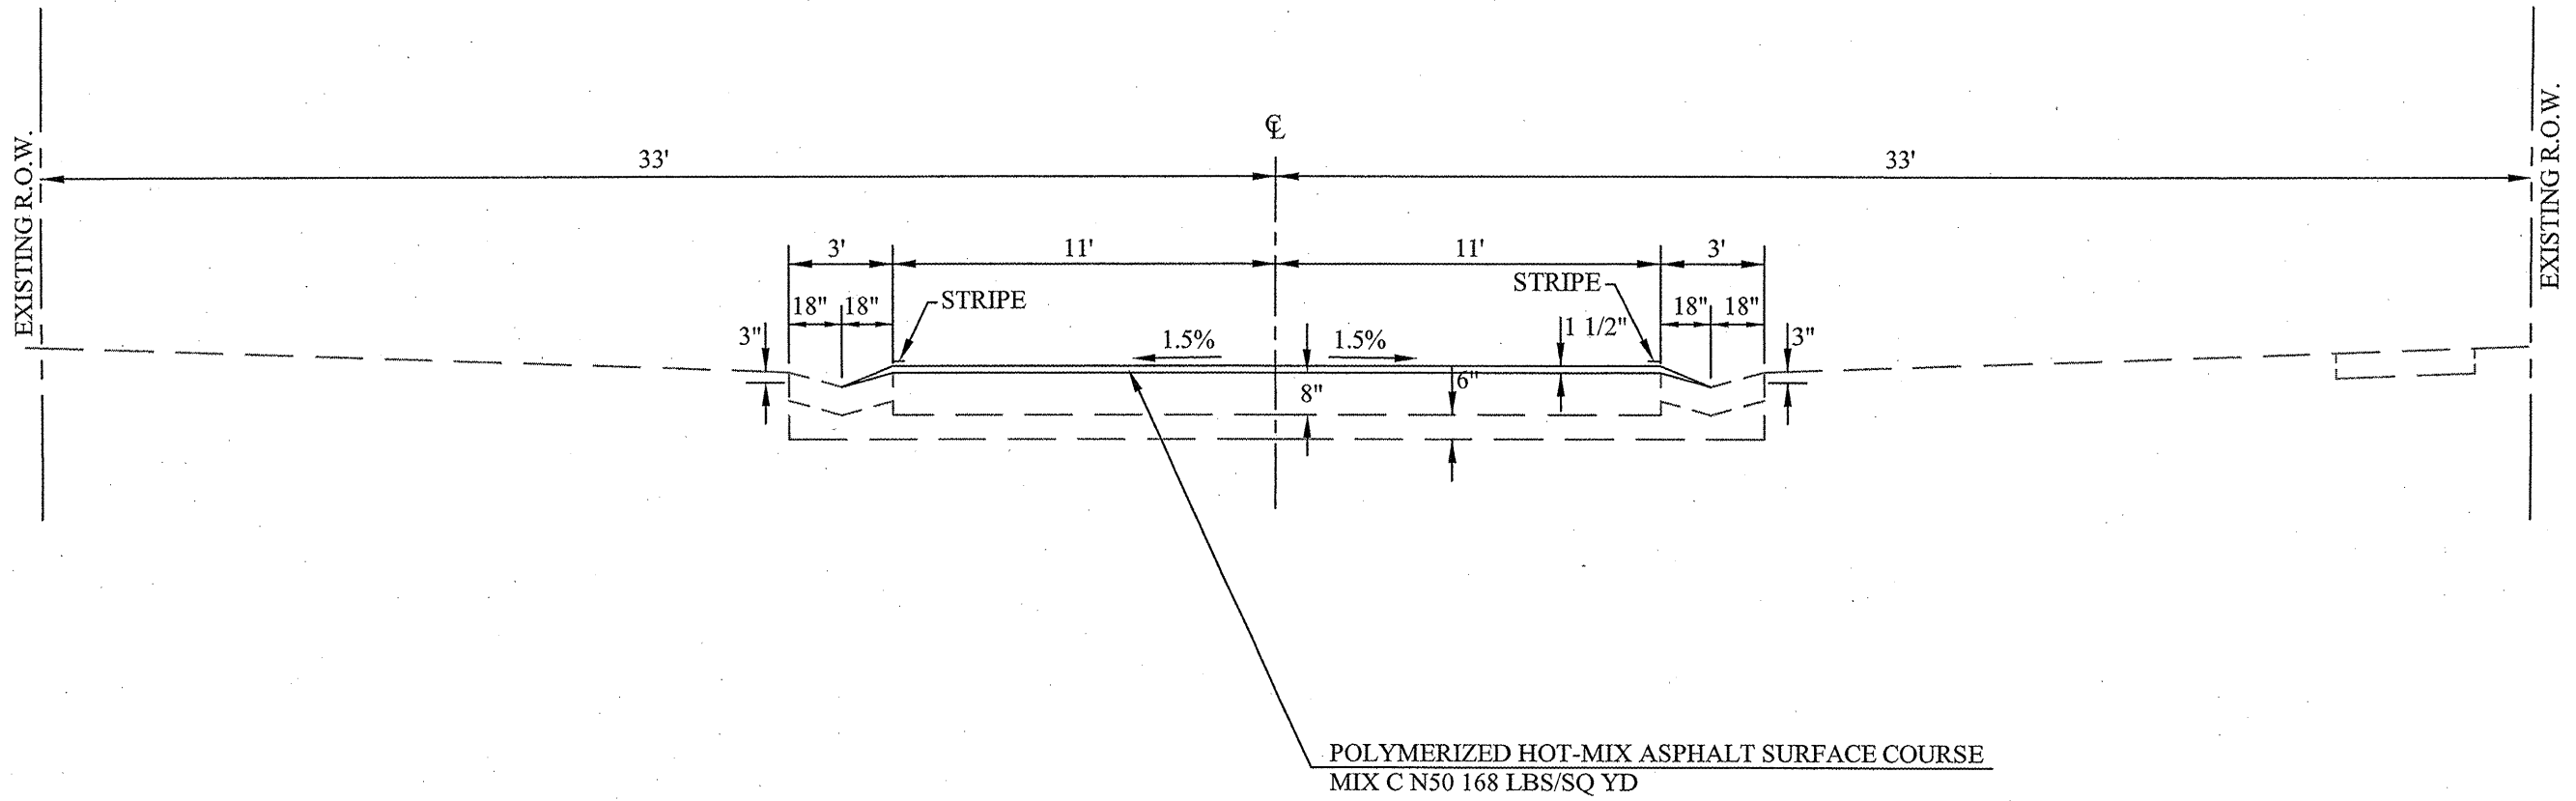

ALLERTON-SIDELL RD. (CH 49)
RESURFACING
SECTION 08-00162-01-RS

Prepared by:
Vermilion County Highway Dept.
2732 Batestown Road
Oakwood, Illinois 61858
DSGN: GHS DRN: RST
CHK: GHS DATE: 1/20/2010

NOT TO SCALE

PROPOSED
TYPICAL