


| ROUTE | SECTION | COUNTY | TOTAL SHEETS | SHEET NUMBER |
|---------|----------------|-----------|--------------|--------------|
| C.H. 49 | 08-00162-01-RS | VERMILION | 39 | 21 |

Contract No. 91459

LOCATION MAP
STA 595+00 TO STA 651+00

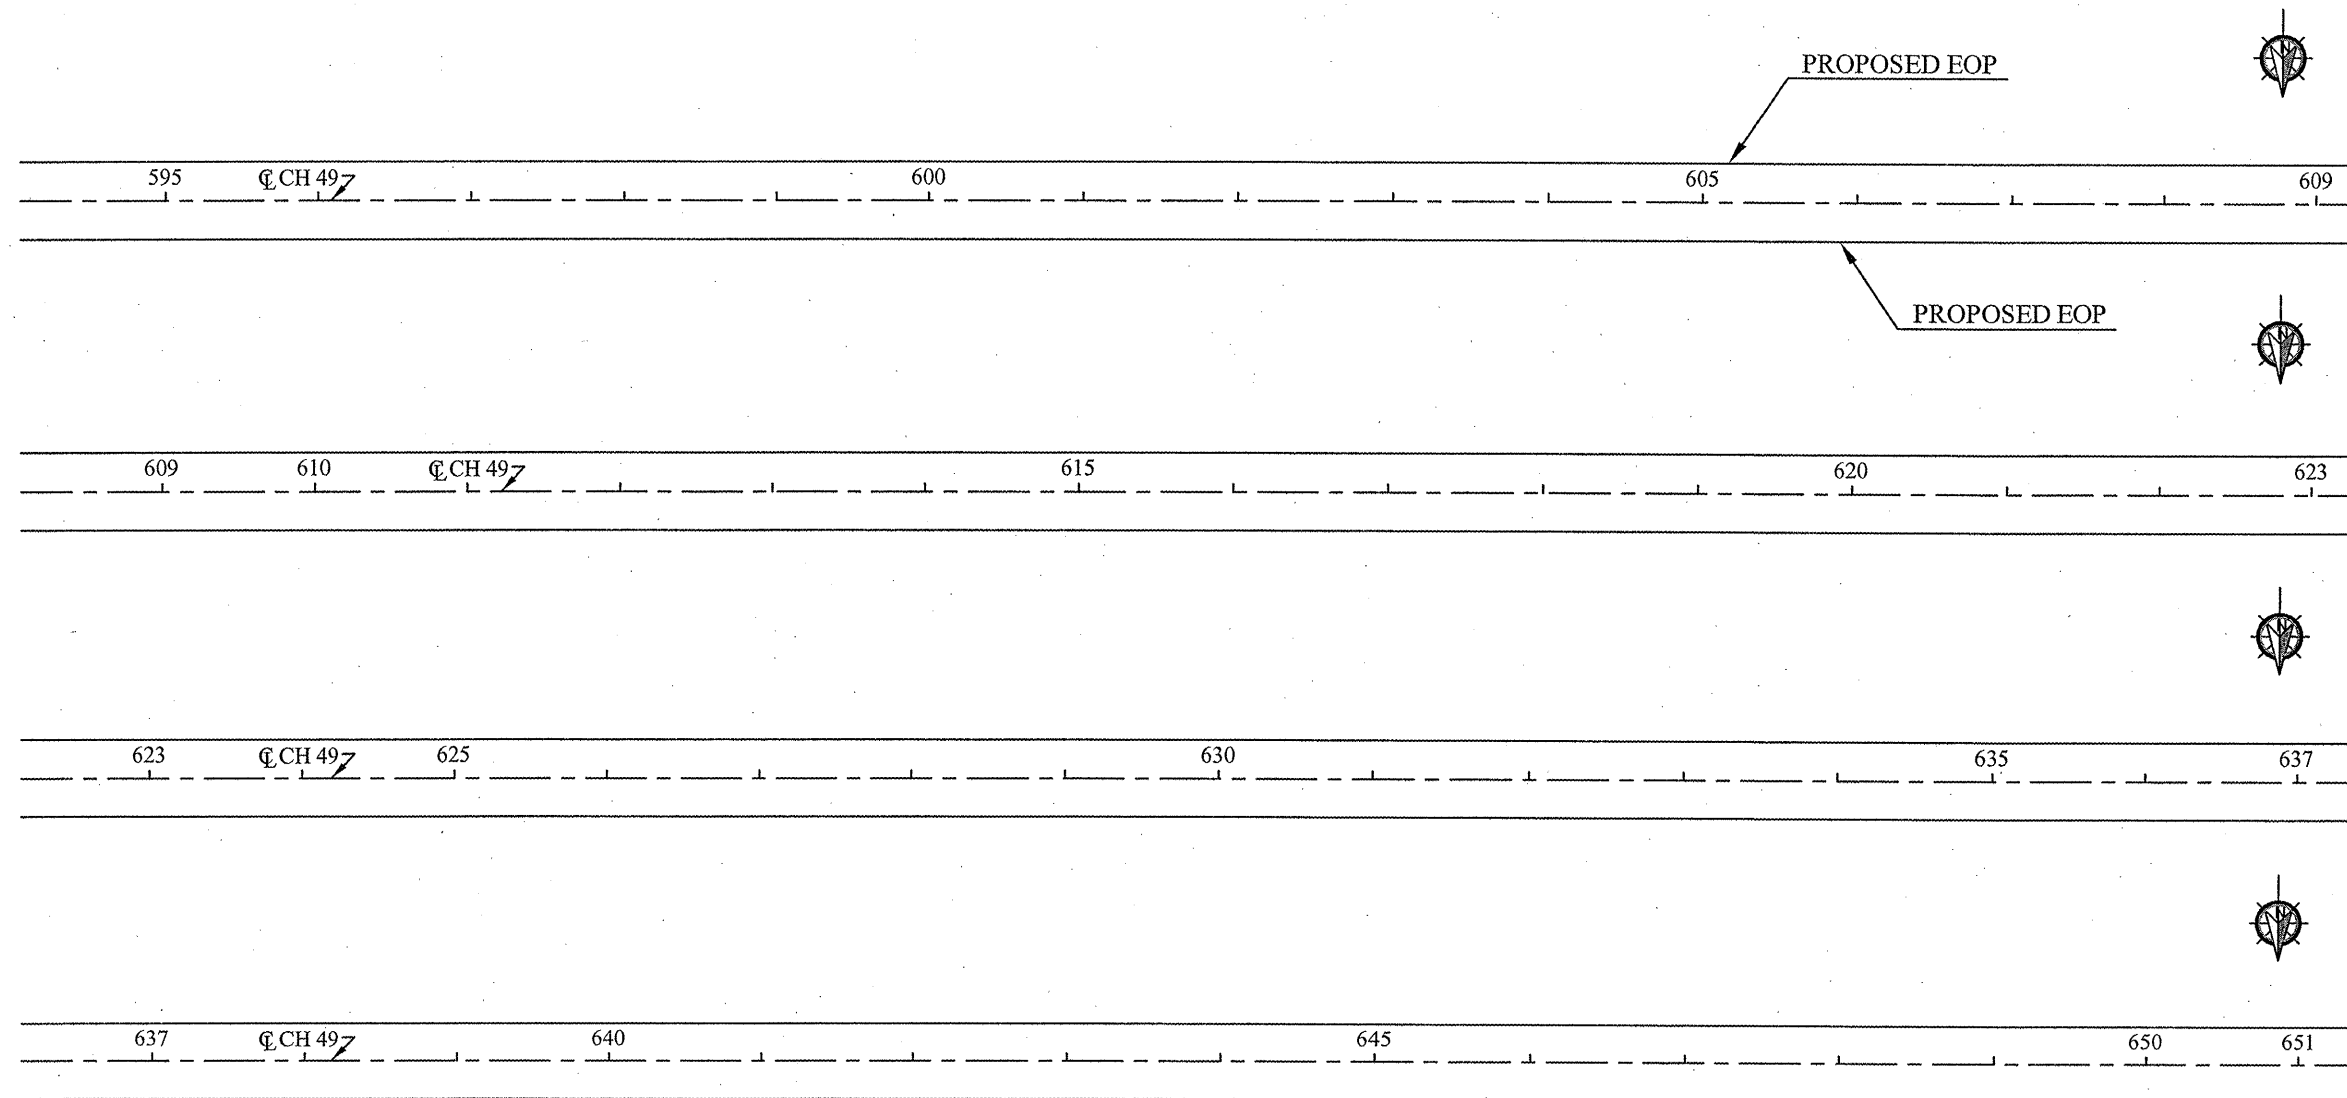

| | | | |
|---|--|-----------------|---|
| ALLERTON-SIDELL RD. (CH 49) RESURFACING SECTION 08-00162-01-RS | Prepared by: Vermilion County Highway Dept. 2732 Batestown Road Oakwood, Illinois 61858 | | NOT TO SCALE DETAILED LOCATION MAP |
| | DSGN: GHS | DRN: RST | |
| | CHK: GHS | DATE: 1/20/2010 | |