


ROUTE	SECTION	COUNTY	TOTAL SHEETS	SHEET NUMBER
C.H. 49	08-00162-01-RS	VERMILION	39	22

Contract No. 91459

LOCATION MAP
STA 651+00 TO STA 707+00

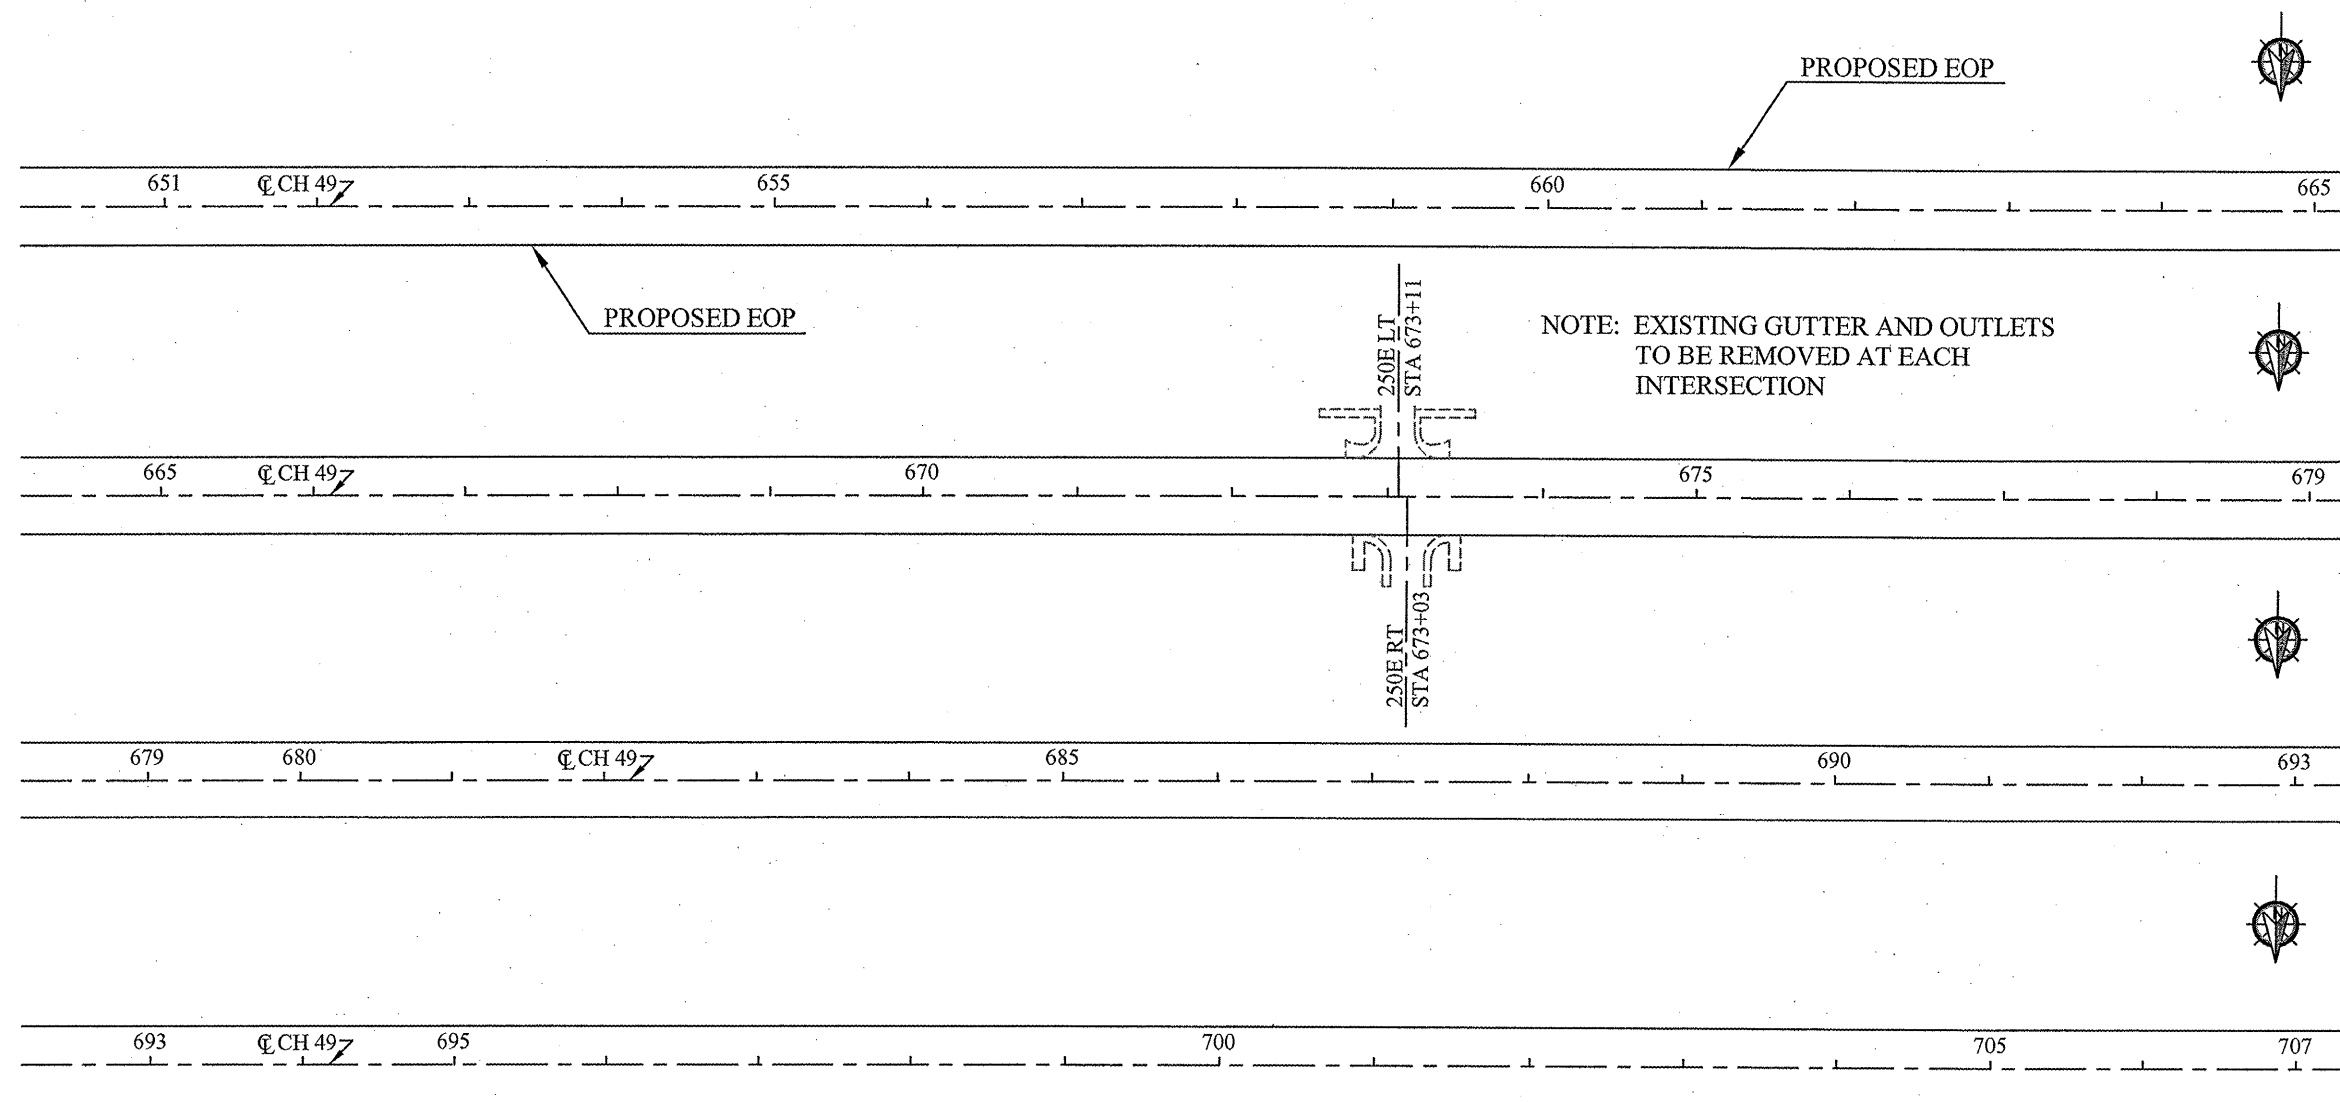

ALLERTON-SIDELL RD. (CH 49) RESURFACING SECTION 08-00162-01-RS	Prepared by: Vermilion County Highway Dept. 2732 Batestown Road Oakwood, Illinois 61858		NOT TO SCALE DETAILED LOCATION MAP
	DSGN: GHS	DRN: RST	
	CHK: GHS	DATE: 1/20/2010	