


ROUTE	SECTION	COUNTY	TOTAL SHEETS	SHEET NUMBER
C.H. 49	08-00162-01-RS	VERMILION	39	26

Contract No. 91459

**RUNDOWN DETAILS**  
STA 491+91 TO STA 492+56

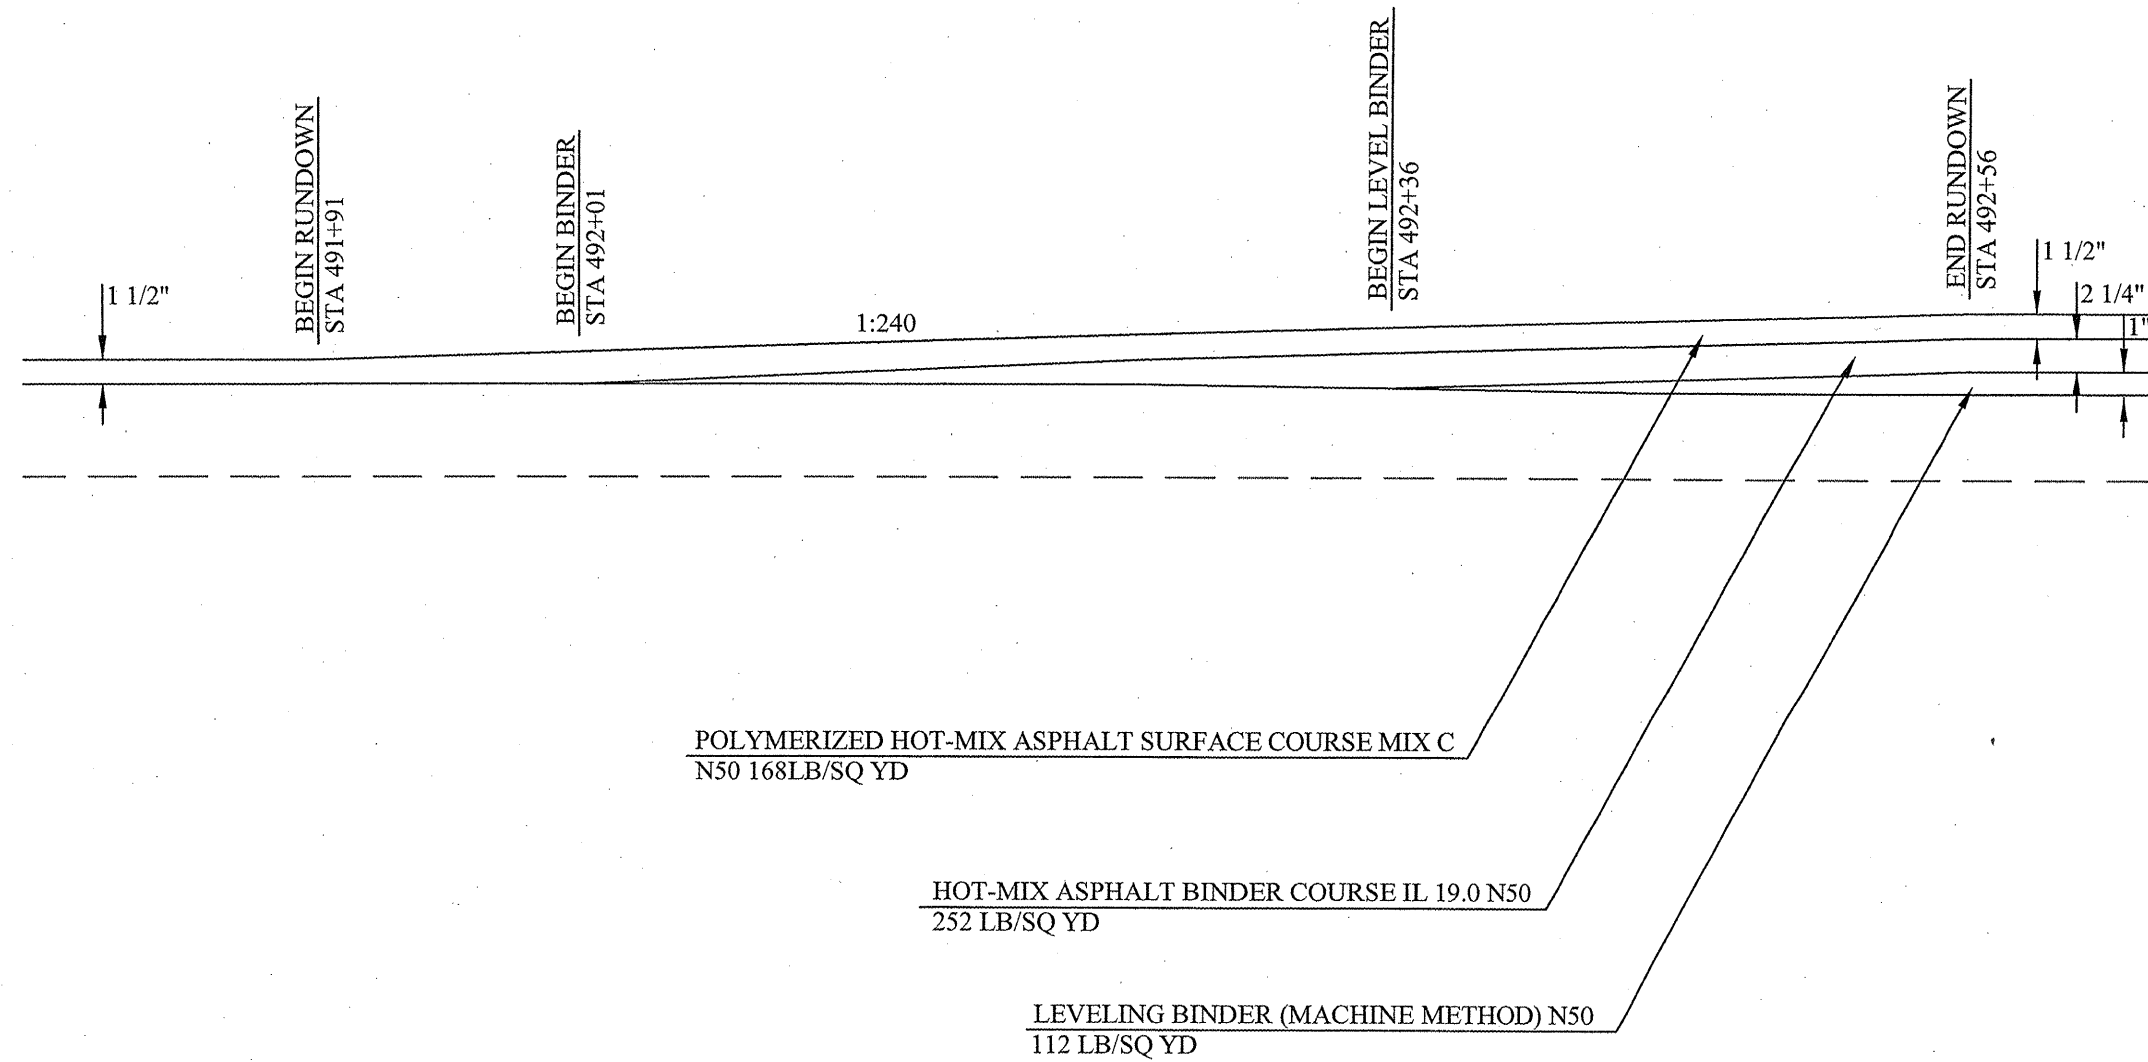

<b>ALLERTON-SIDELL RD. (CH 49)</b> <b>RESURFACING</b> <b>SECTION 08-00162-01-RS</b>	Prepared by: Vermilion County Highway Dept. 2732 Batesown Road Oakwood, Illinois 61858		<b>NOT TO SCALE</b>  <b>SPECIAL DETAIL</b>
	DSGN: GHS	DRN: RST	
	CHR: GHS	DATE: 1/20/2010	