


ROUTE	SECTION	COUNTY	TOTAL SHEETS	SHEET NUMBER
C.H. 49	08-00162-01-RS	VERMILION	39	29

Contract No. 91459

RUNDOWN DETAILS
RT STA 673+03 (SIDEROAD 250 E)

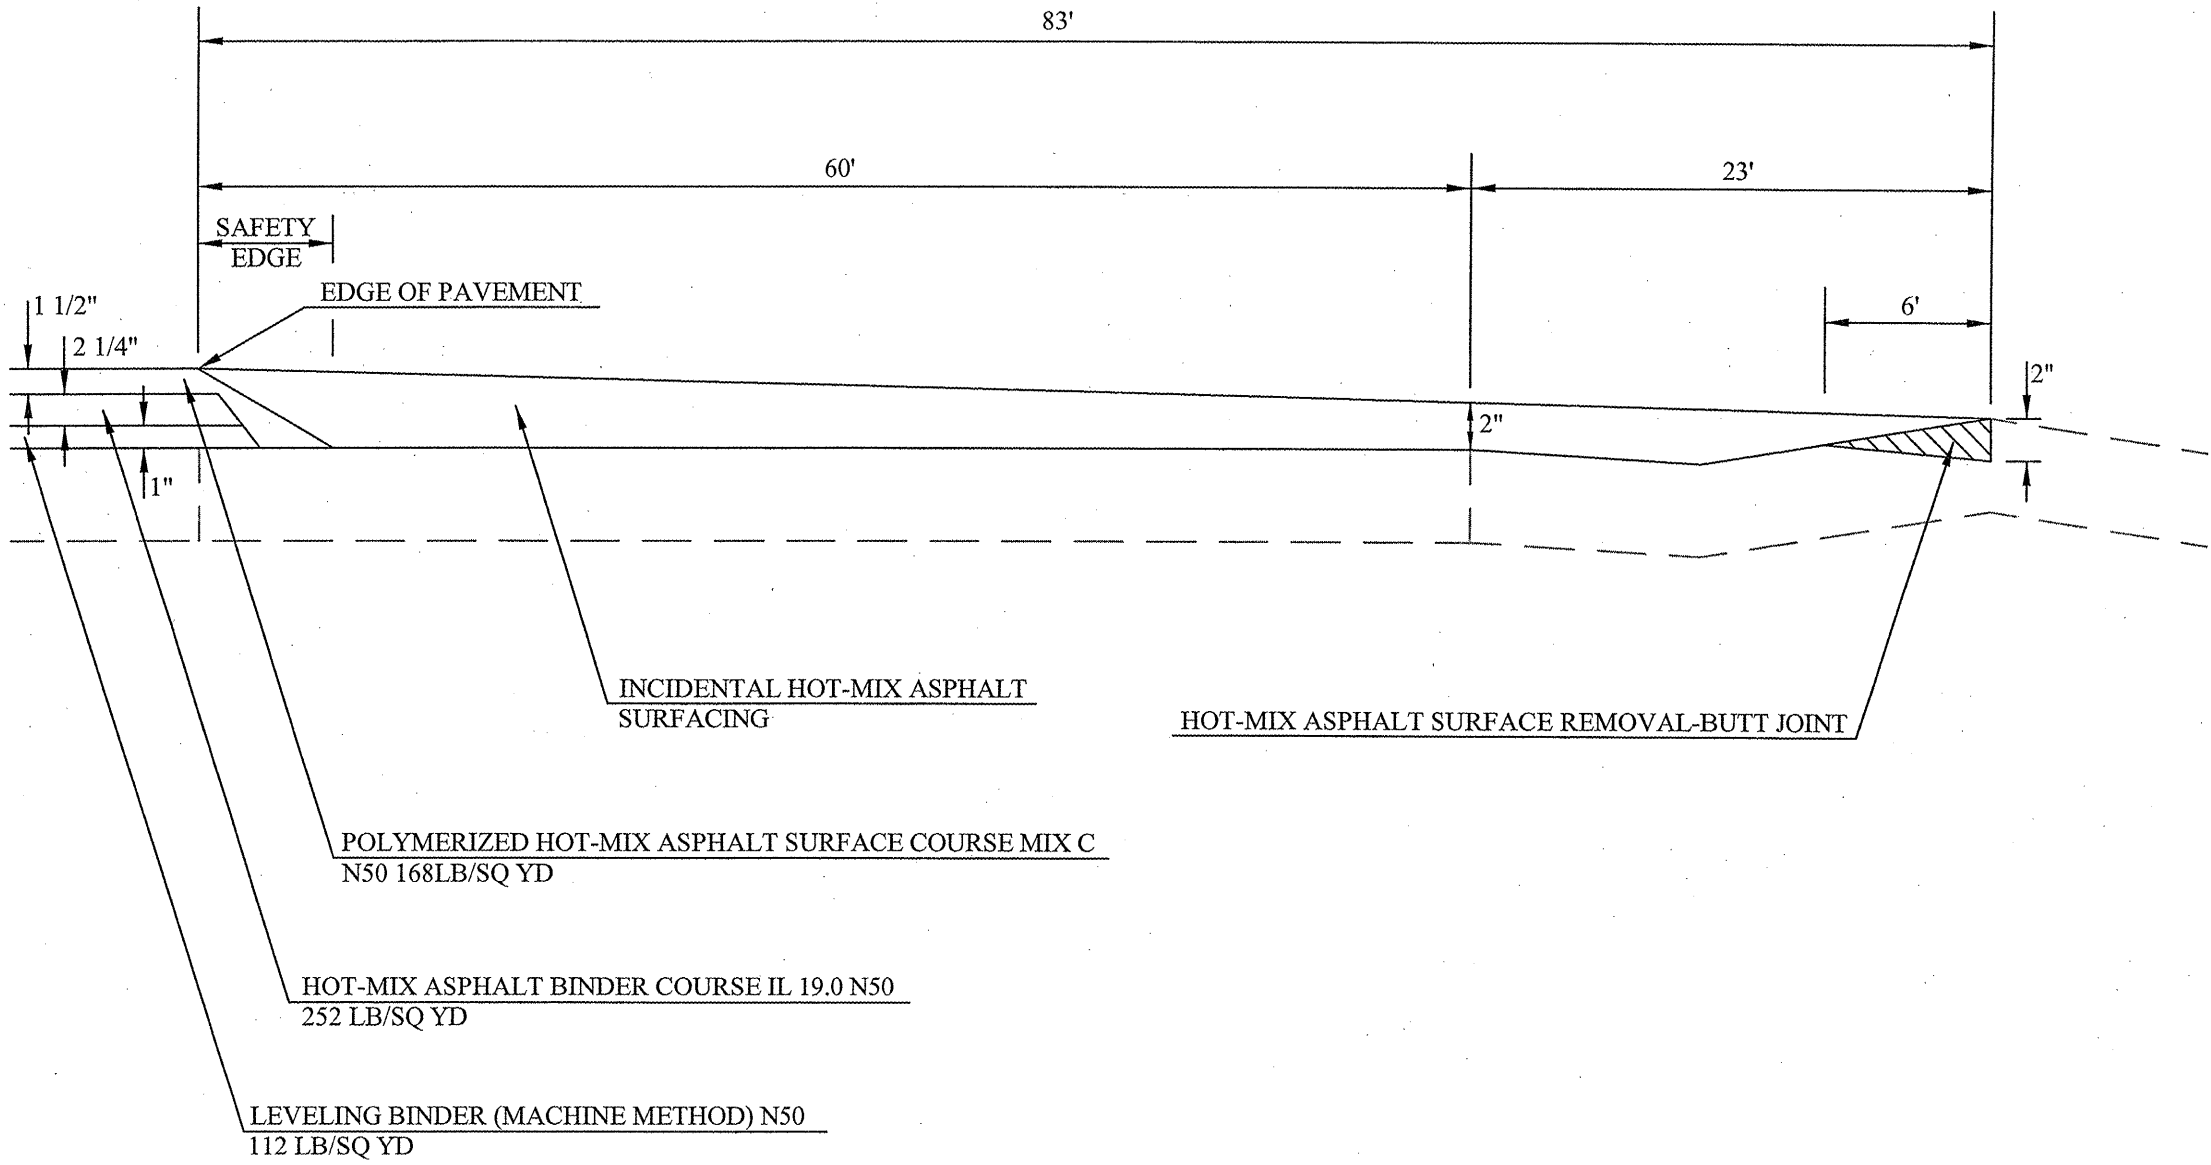

ALLERTON-SIDELL RD. (CH 49) RESURFACING SECTION 08-00162-01-RS	Prepared by: Vermilion County Highway Dept. 2732 Batestown Road Oakwood, Illinois 61858		NOT TO SCALE
	DSGN: GHS CHK: GHS	DRN: RST DATE: 1/20/2010	SPECIAL DETAIL