


ROUTE	SECTION	COUNTY	TOTAL SHEETS	SHEET NUMBER
C.H. 49	08-00162-01-RS	VERMILION	39	38

Contract No. 91459

STORM SEWER DETAILS
LT STA 801+08 TO LT STA 801+40

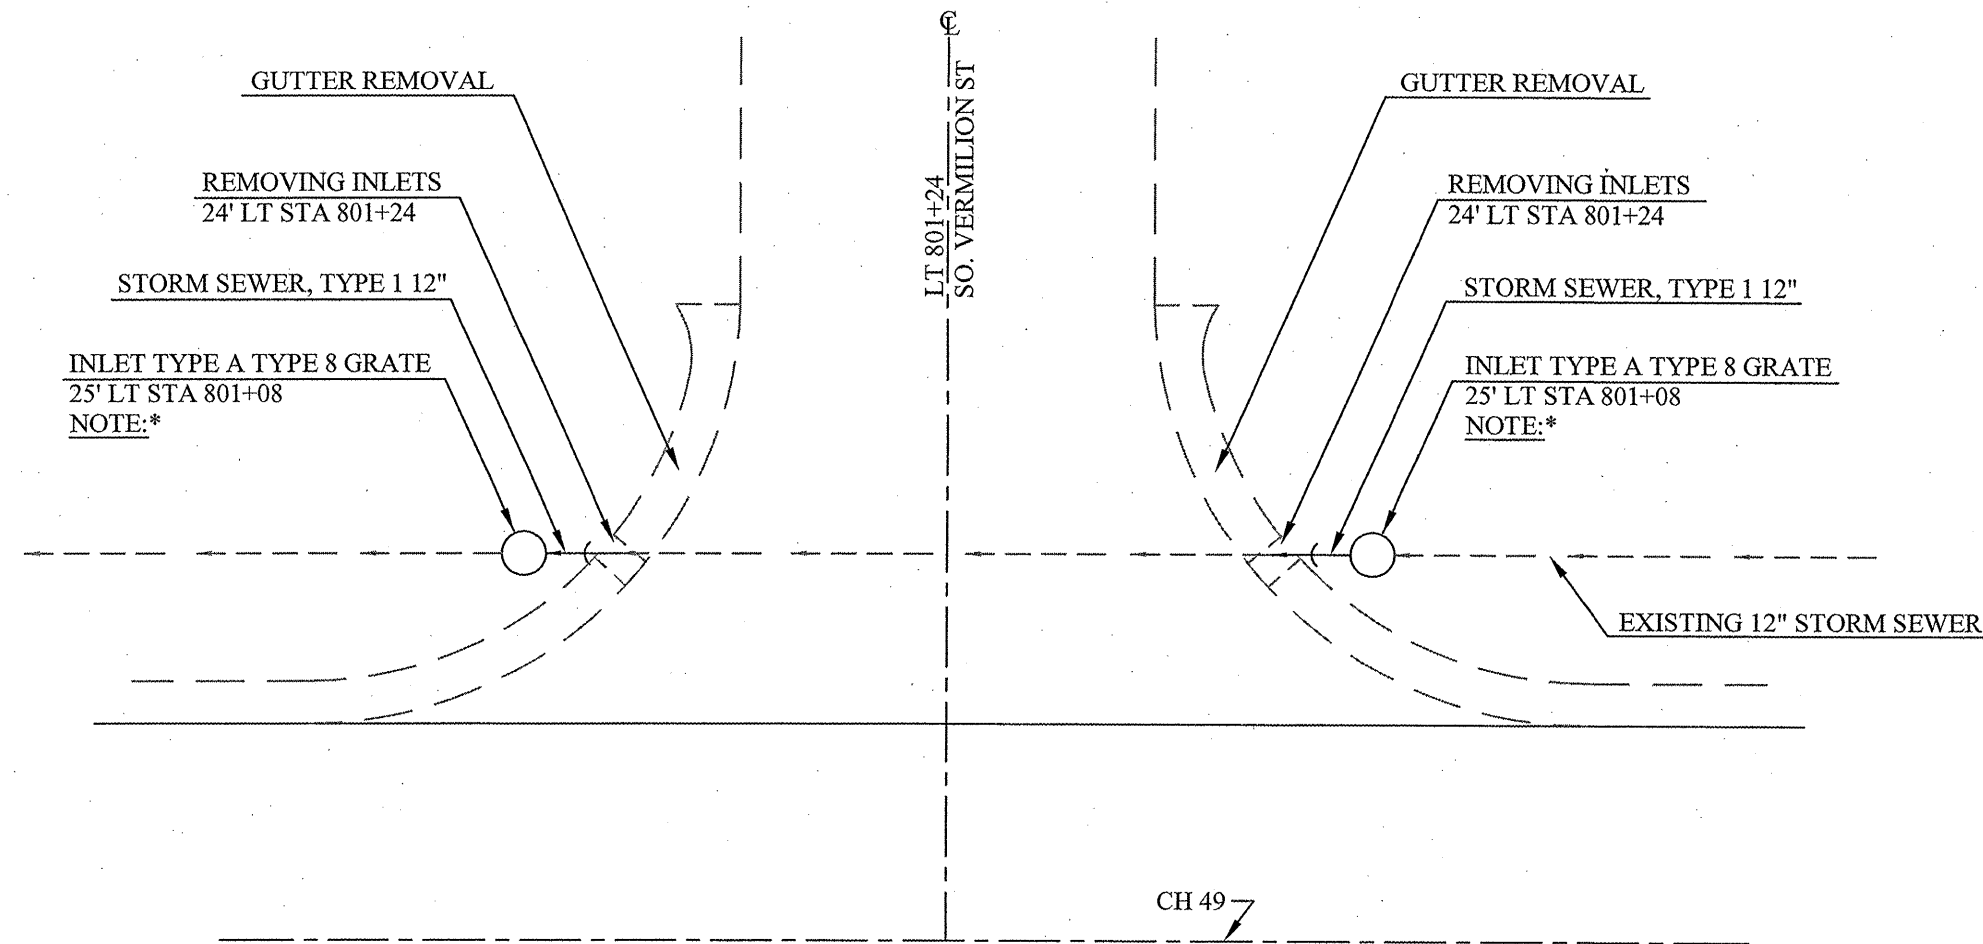

***NOTE:** MATCH EXISTING FLOWLINE ELEVATIONS
FINAL INLET LOCATION AND TOP OF RIM
ELEVATION TO BE DETERMINED BY THE
ENGINEER

ALLERTON-SIDELL RD. (CH 49) RESURFACING SECTION 08-00162-01-RS	Prepared by: Vermilion County Highway Dept. 2732 Batestown Road Oakwood, Illinois 61858		NOT TO SCALE
	DSGN: GHS CHK: GHS	DRN: RST DATE: 1/20/2010	