



EXISTING TYPICAL SECTION

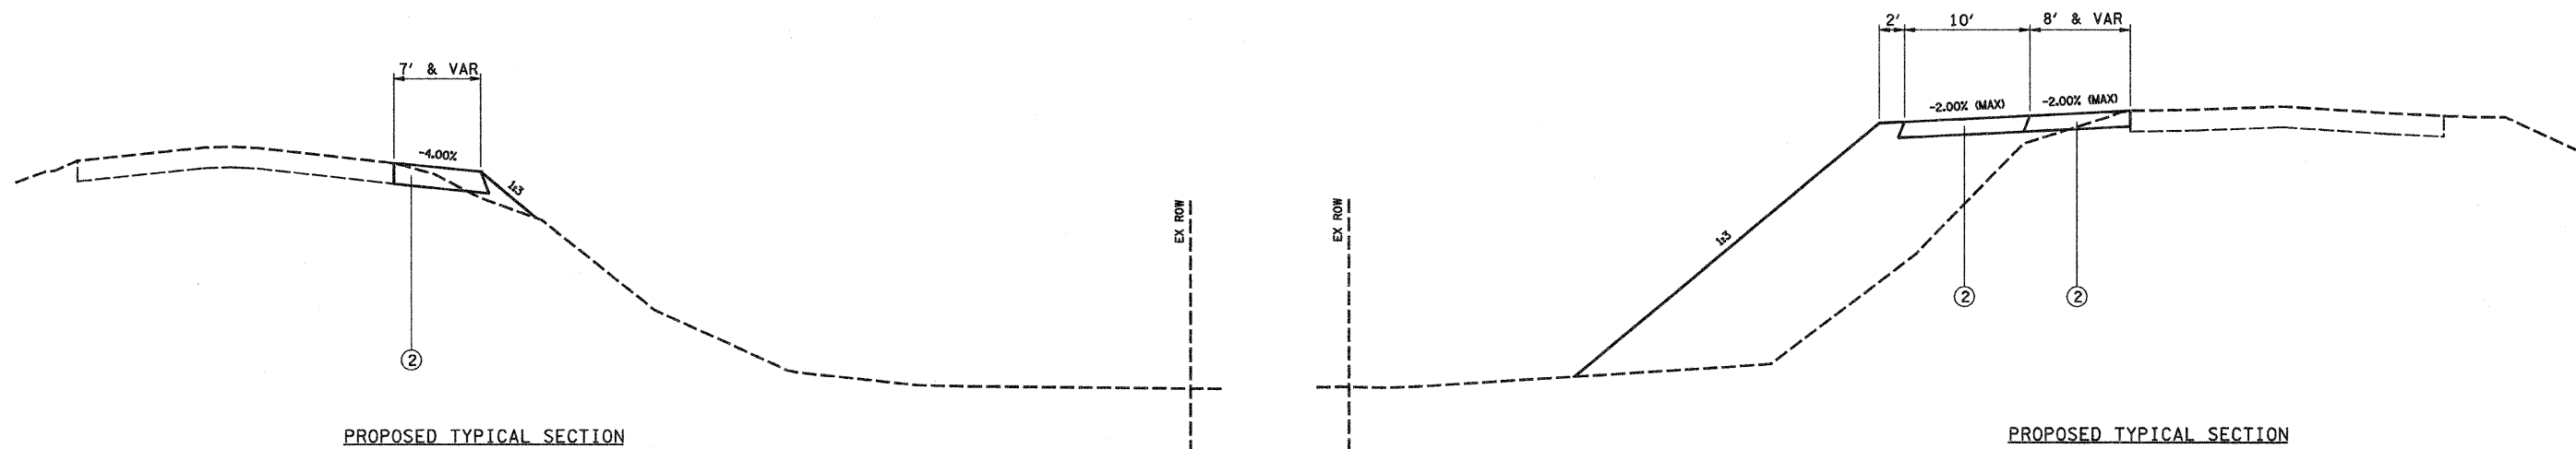

PROPOSED TYPICAL SECTION
STA 24+05.00 TO STA 25+00.00

PROPOSED TYPICAL SECTION
STA 27+00.00 TO STA 28+00.00

TRAFFIC BARRIER TERMINAL TYPE 6
AND TYPE 1, SPECIAL (TANGENT)
(N. W. APPROACH)
TRAFFIC BARRIER TERMINAL TYPE 5
AND TYPE 2
(N. E. APPROACH)

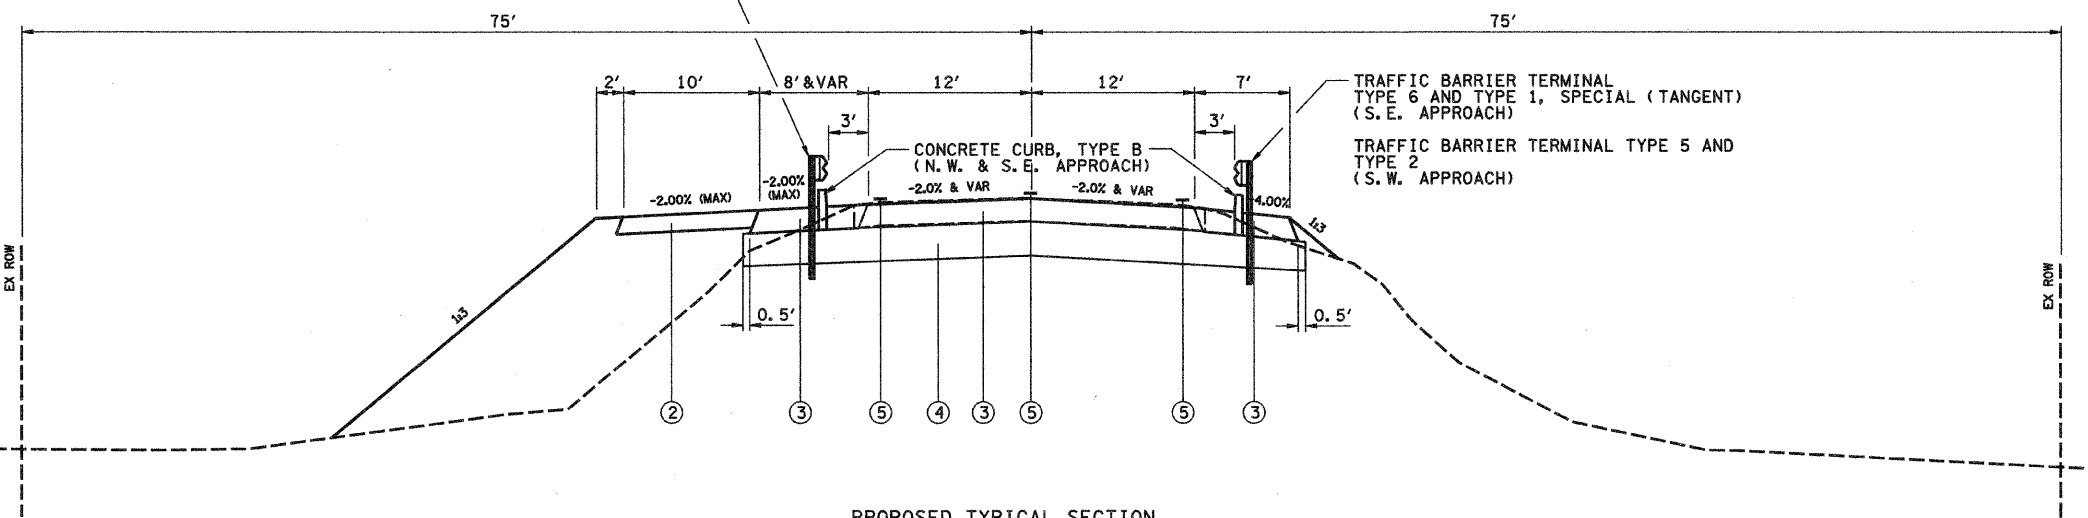

PROPOSED TYPICAL SECTION

STA 25+00.00 TO STA 25+39.47
STA 26+60.91 TO STA 27+00.00

- ① BITUMINOUS SURFACE TREATMENT OVER AGGREGATE BASE COURSE
- ② HOT-MIX-ASPHALT PAVEMENT (FULL DEPTH), 6"
- ③ HOT-MIX-ASPHALT PAVEMENT (FULL DEPTH), 8"
- ④ PROCESSING MODIFIED SOILS, 12"
- ⑤ PAINT PAVEMENT MARKING - LINE 4"

FILE NAME =	USER NAME = rking	DESIGNED -	REVISED -	STATE OF ILLINOIS DEPARTMENT OF TRANSPORTATION	TYPICAL SECTIONS	F.A.U. RTE.	SECTION	COUNTY	TOTAL SHEETS	SHEET NO.	
I:\Municipalities\Mecon County\5127 Finle	Creek Bridge\CADD\Civil\gen_notes.dgn	DRAWN -	REVISED -			7449	05-00198-00-BR	MACON	29	3	
	PLOT SCALE = 28.0000' / IN.	CHECKED -	REVISED -			CONTRACT NO.		ILLINOIS FED. AID PROJECT			
	PLOT DATE = 4/18/2011	DATE -	REVISED -			SCALE:	SHEET NO. OF SHEETS	STA. TO STA.			