


ROUTE NO.	SECTION	COUNTY	TOTAL SHEETS	SHEET NO.
CH 7		MACON	29	22
STA. 25+46.40		TO STA. 25+55.97		
FED. RD. DIST. NO. 7		ILLINOIS PROJECT		
05-G0180-06-BR				

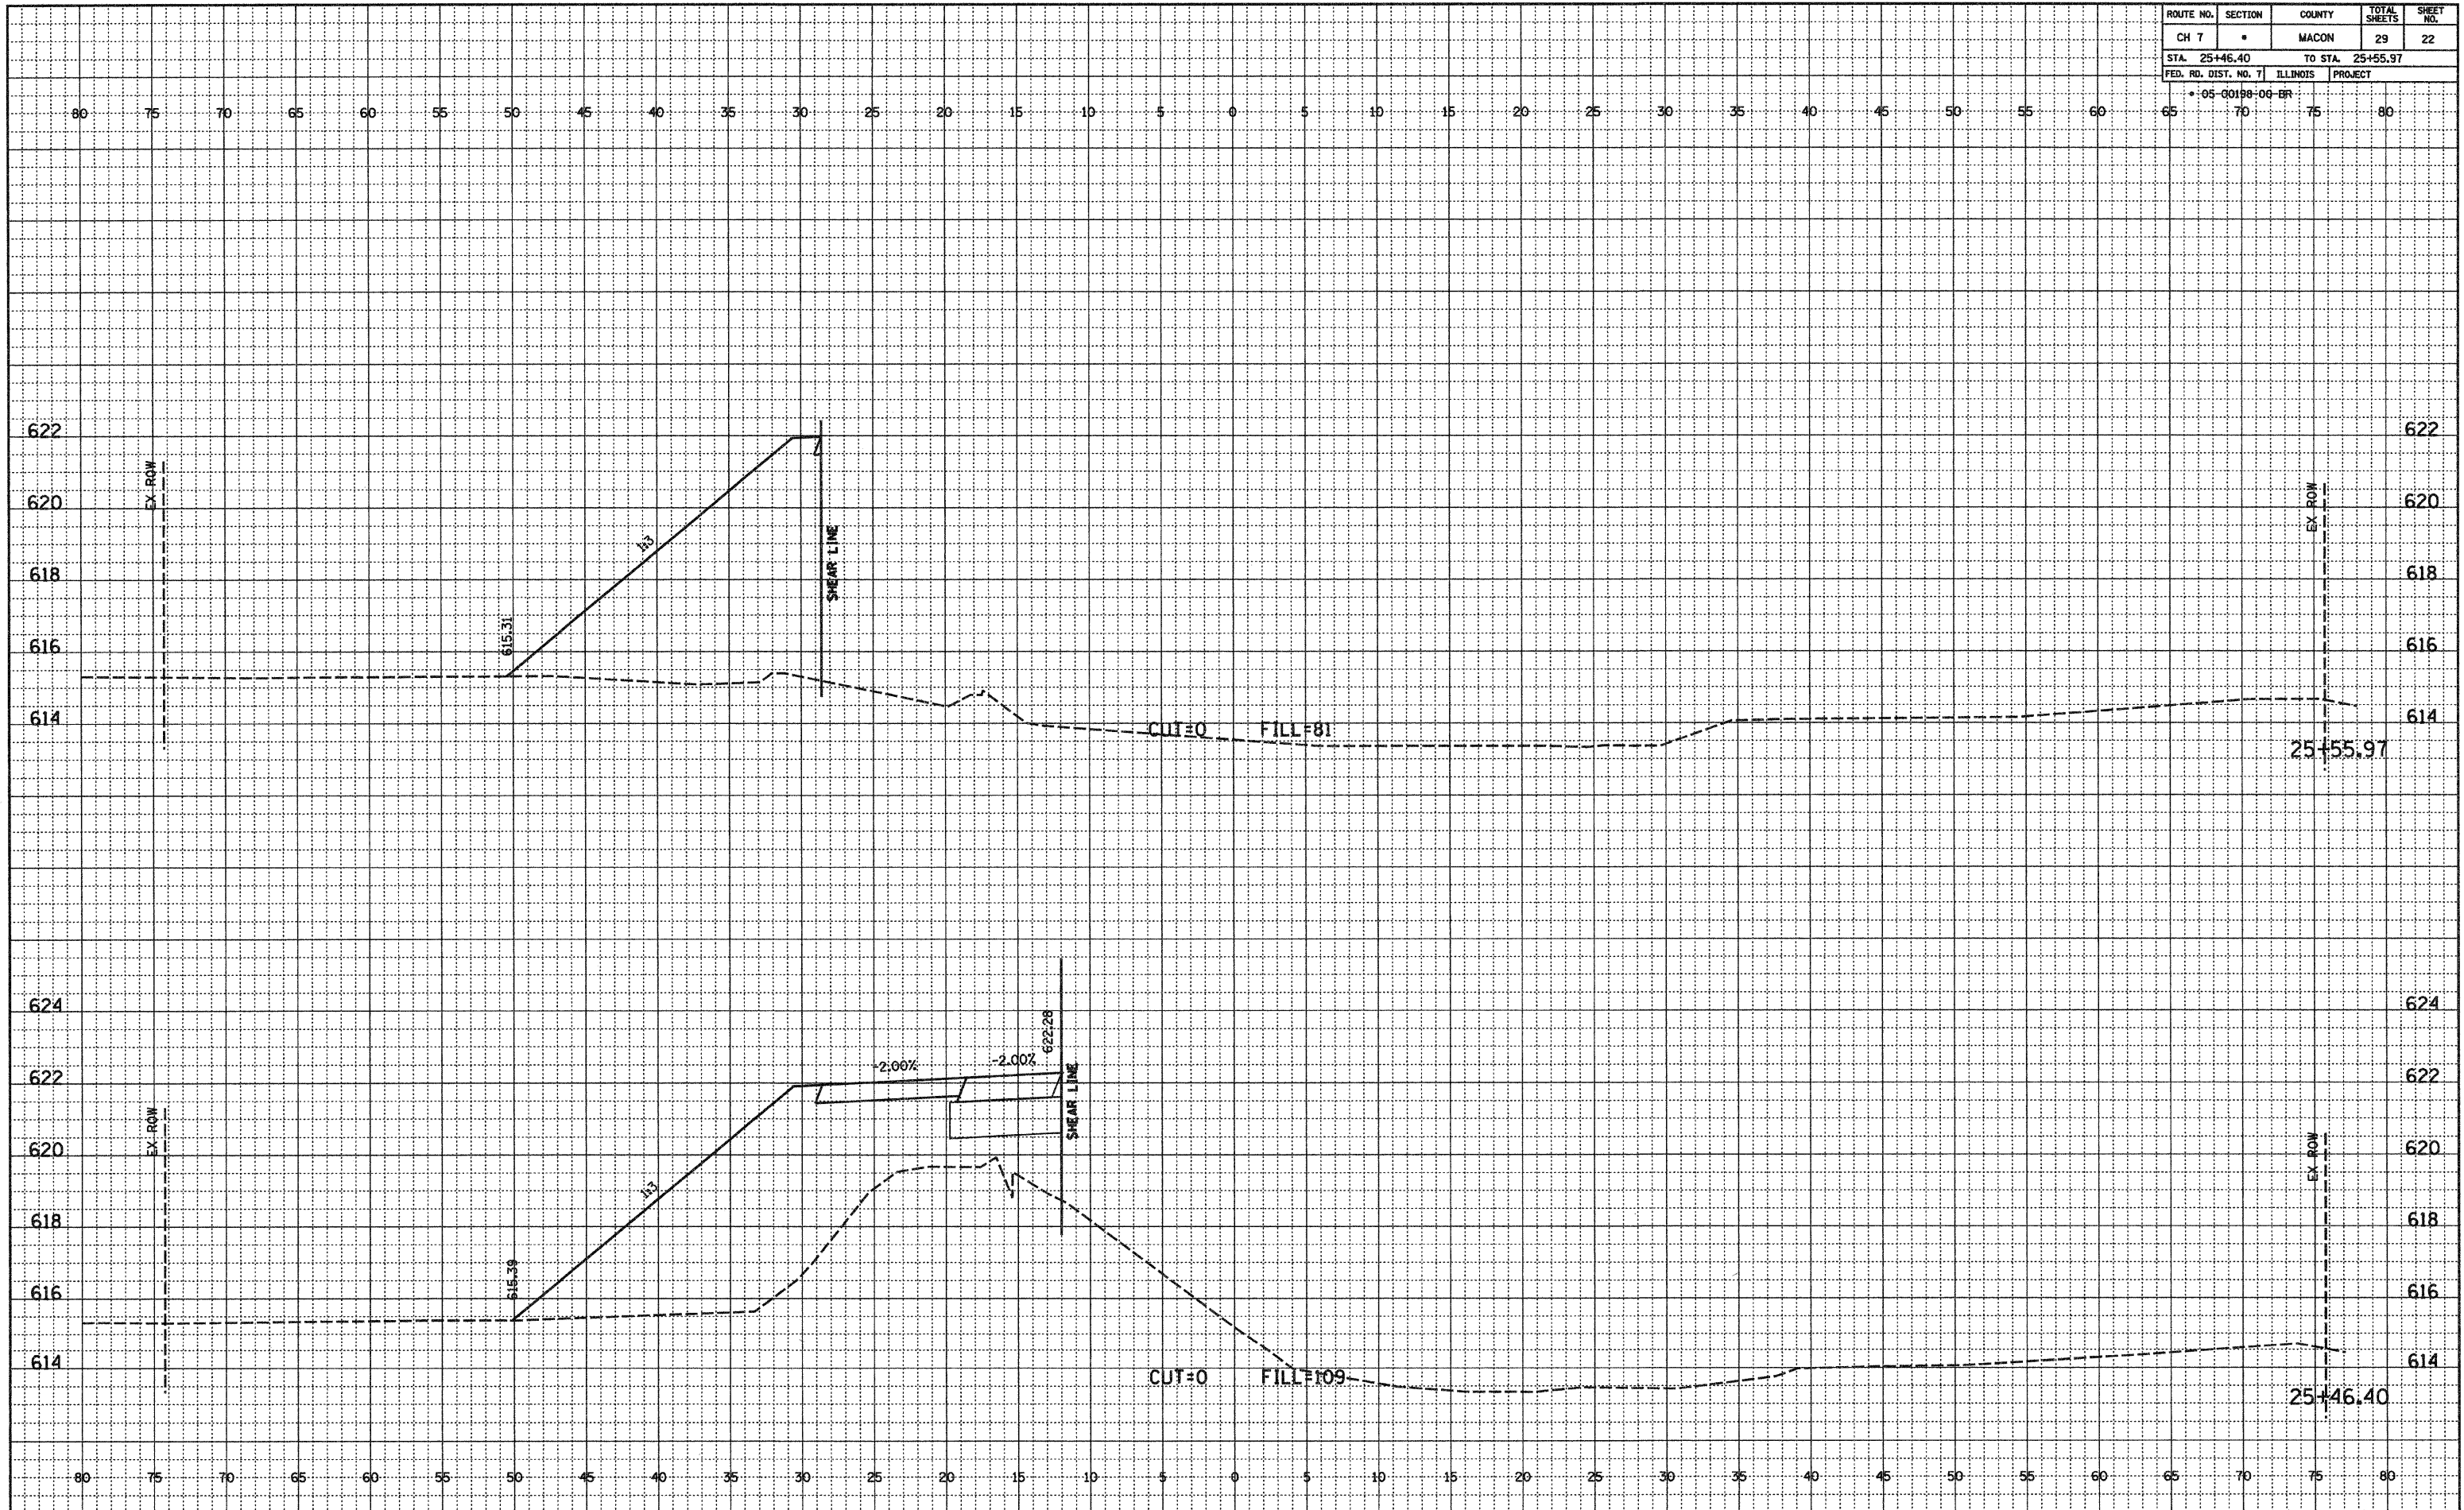

CH 7 CROSS SECTIONS

FINAL SURVEYED BY DATE
 PLOTTED BY DATE
 NOTEBOOK NO. OF SHEETS
 NO. OF SHEETS CHECKED

ORIGINAL SURVEYED BY DATE
 PLOTTED BY DATE
 NOTEBOOK NO. OF SHEETS
 NO. OF SHEETS CHECKED
 STRUCTURE NOTATIONS OK'D