


ROUTE NO.	SECTION	COUNTY	TOTAL SHEETS	SHEET NO.
CH 7	*	MACON	29	23
STA. 26+51.68		TO STA. 26+51.68		
FED. RD. DIST. NO. 7	ILLINOIS	PROJECT		
* 05-00188-00-BR				

FINAL SURVEYED BY DATE  
 PLOTTED BY DATE  
 CHECKED BY DATE  
 REVISIONS BY DATE  
 NO. \_\_\_\_\_

ORIGINAL SURVEYED BY DATE  
 PLOTTED BY DATE  
 CHECKED BY DATE  
 REVISIONS BY DATE  
 NO. \_\_\_\_\_

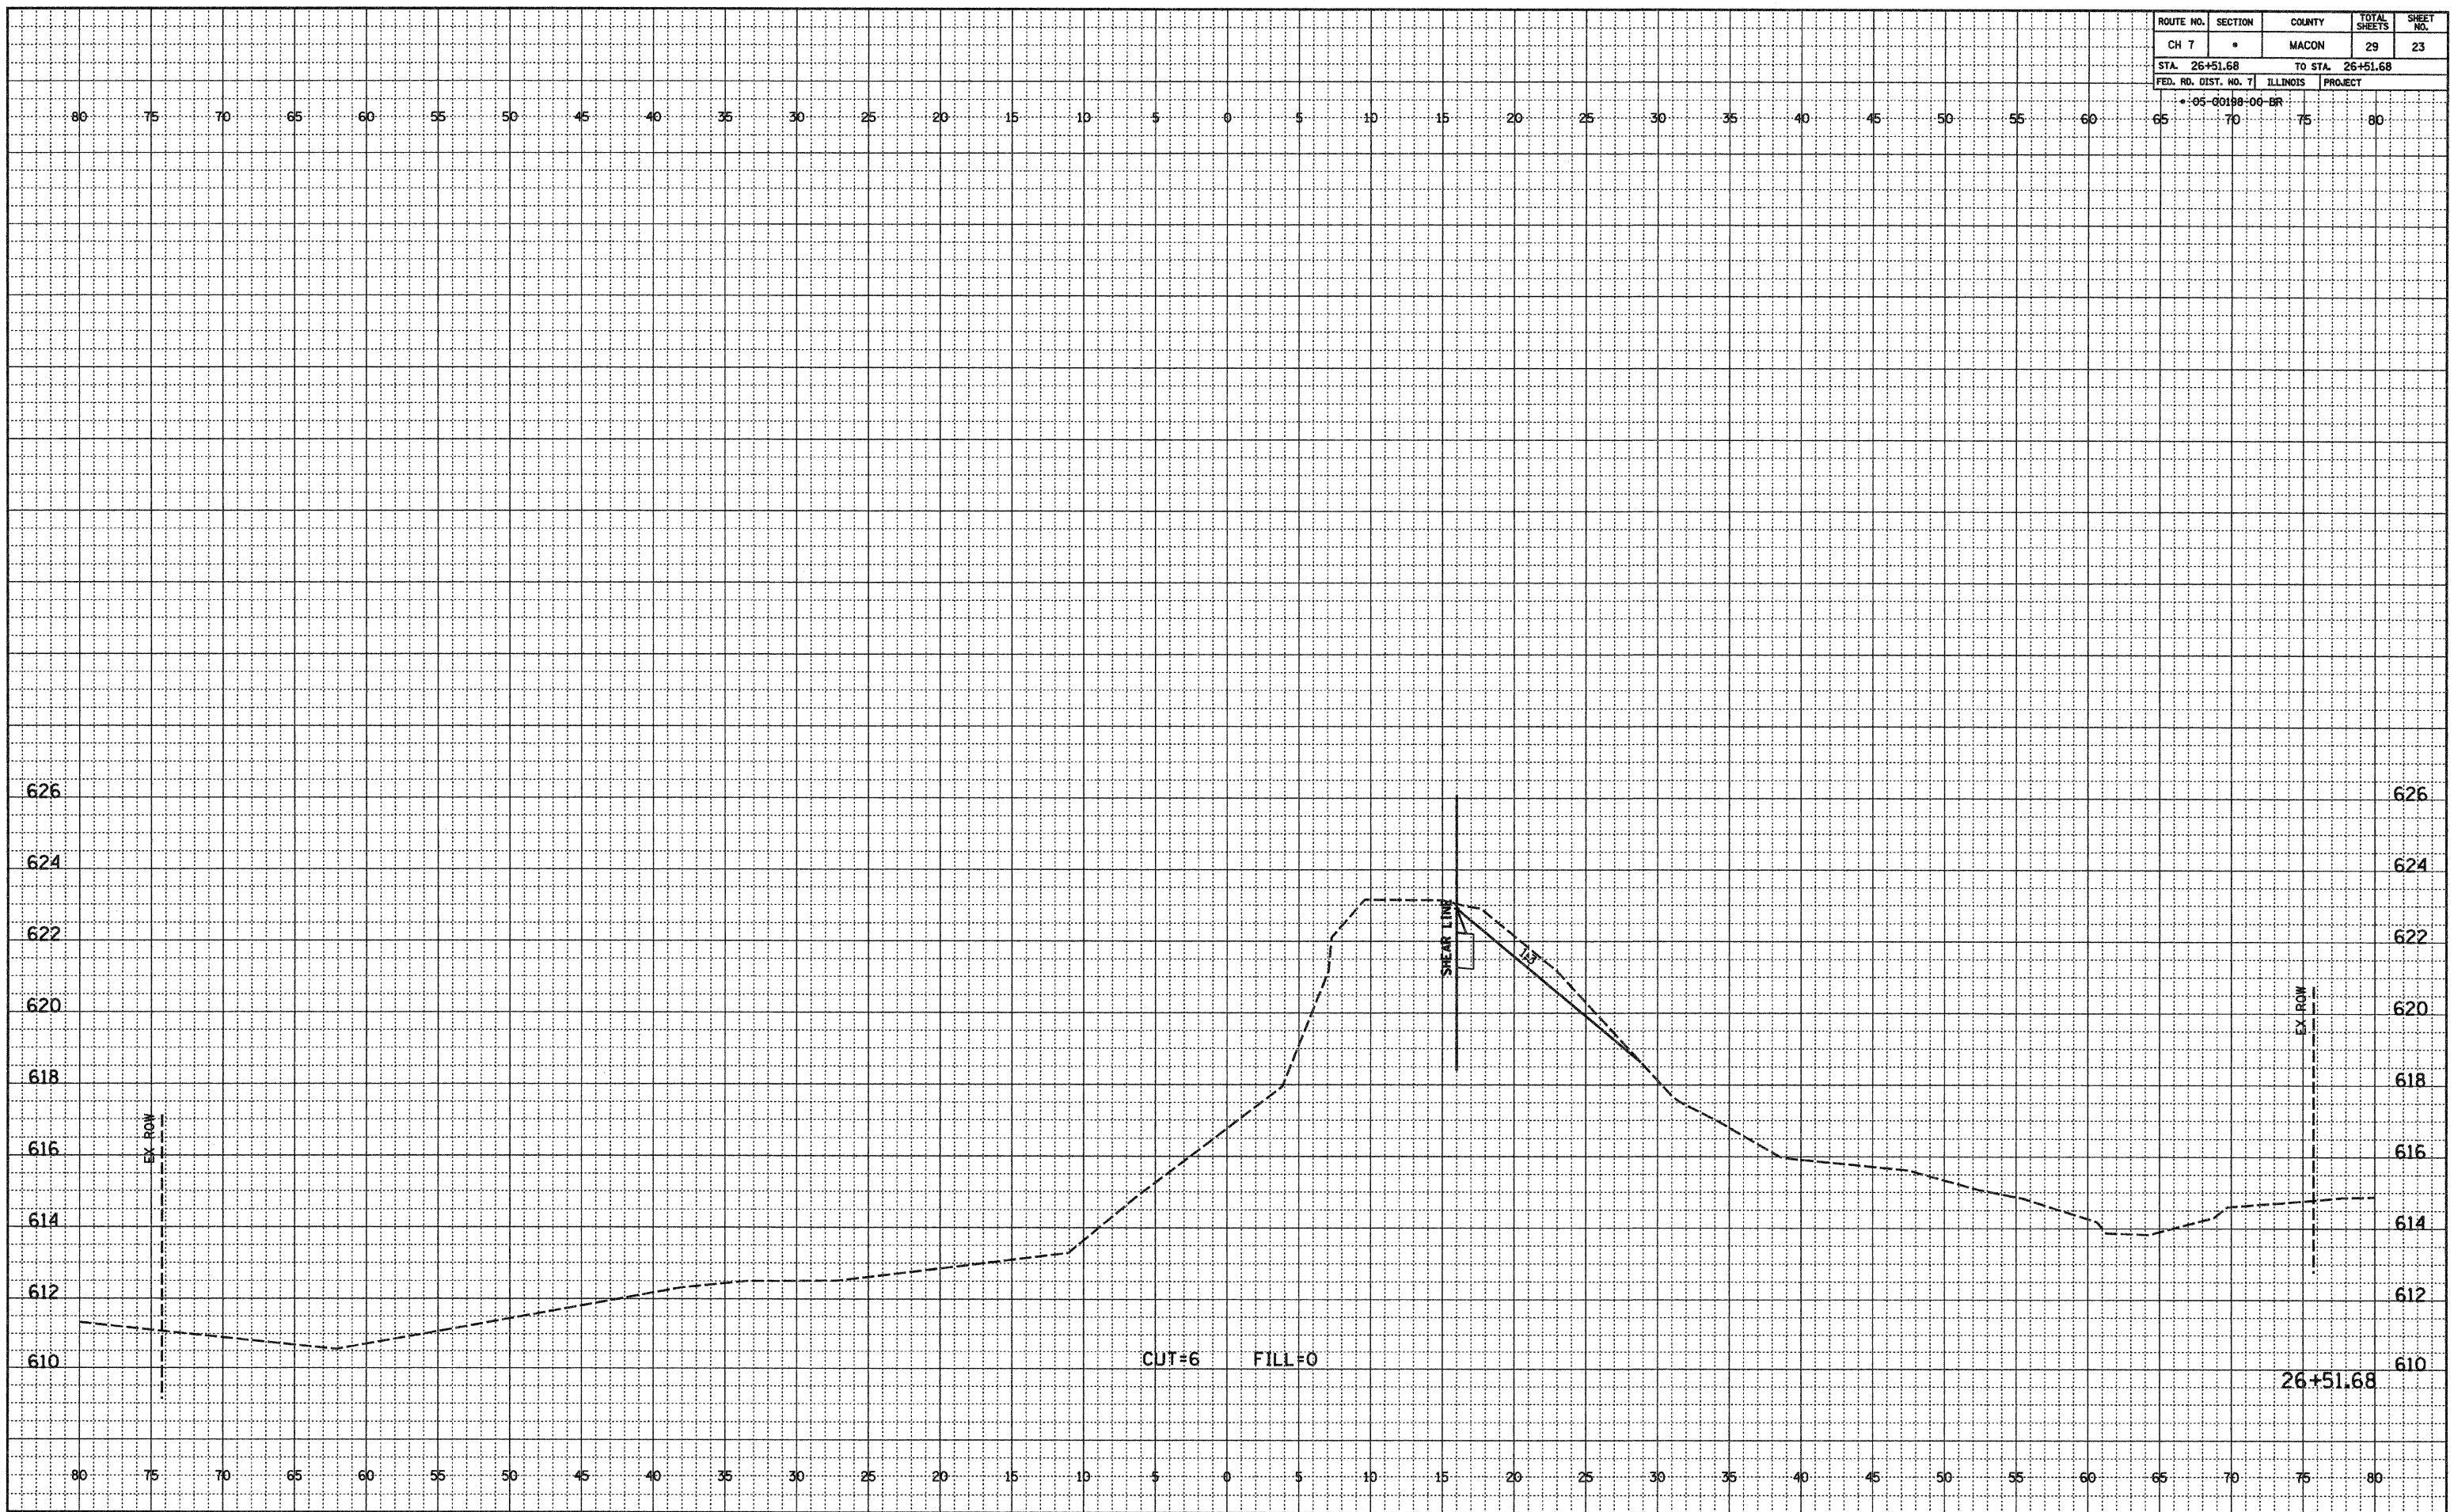

**CH 7 CROSS SECTIONS**