


ROUTE NO.	SECTION	COUNTY	TOTAL SHEETS	SHEET NO.
CH 7	*	MACON	29	29
STA. 28+00.00		TO STA. 28+50.00		
FED. RD. DIST. NO. 7		ILLINOIS PROJECT		

05-00188-06-BR

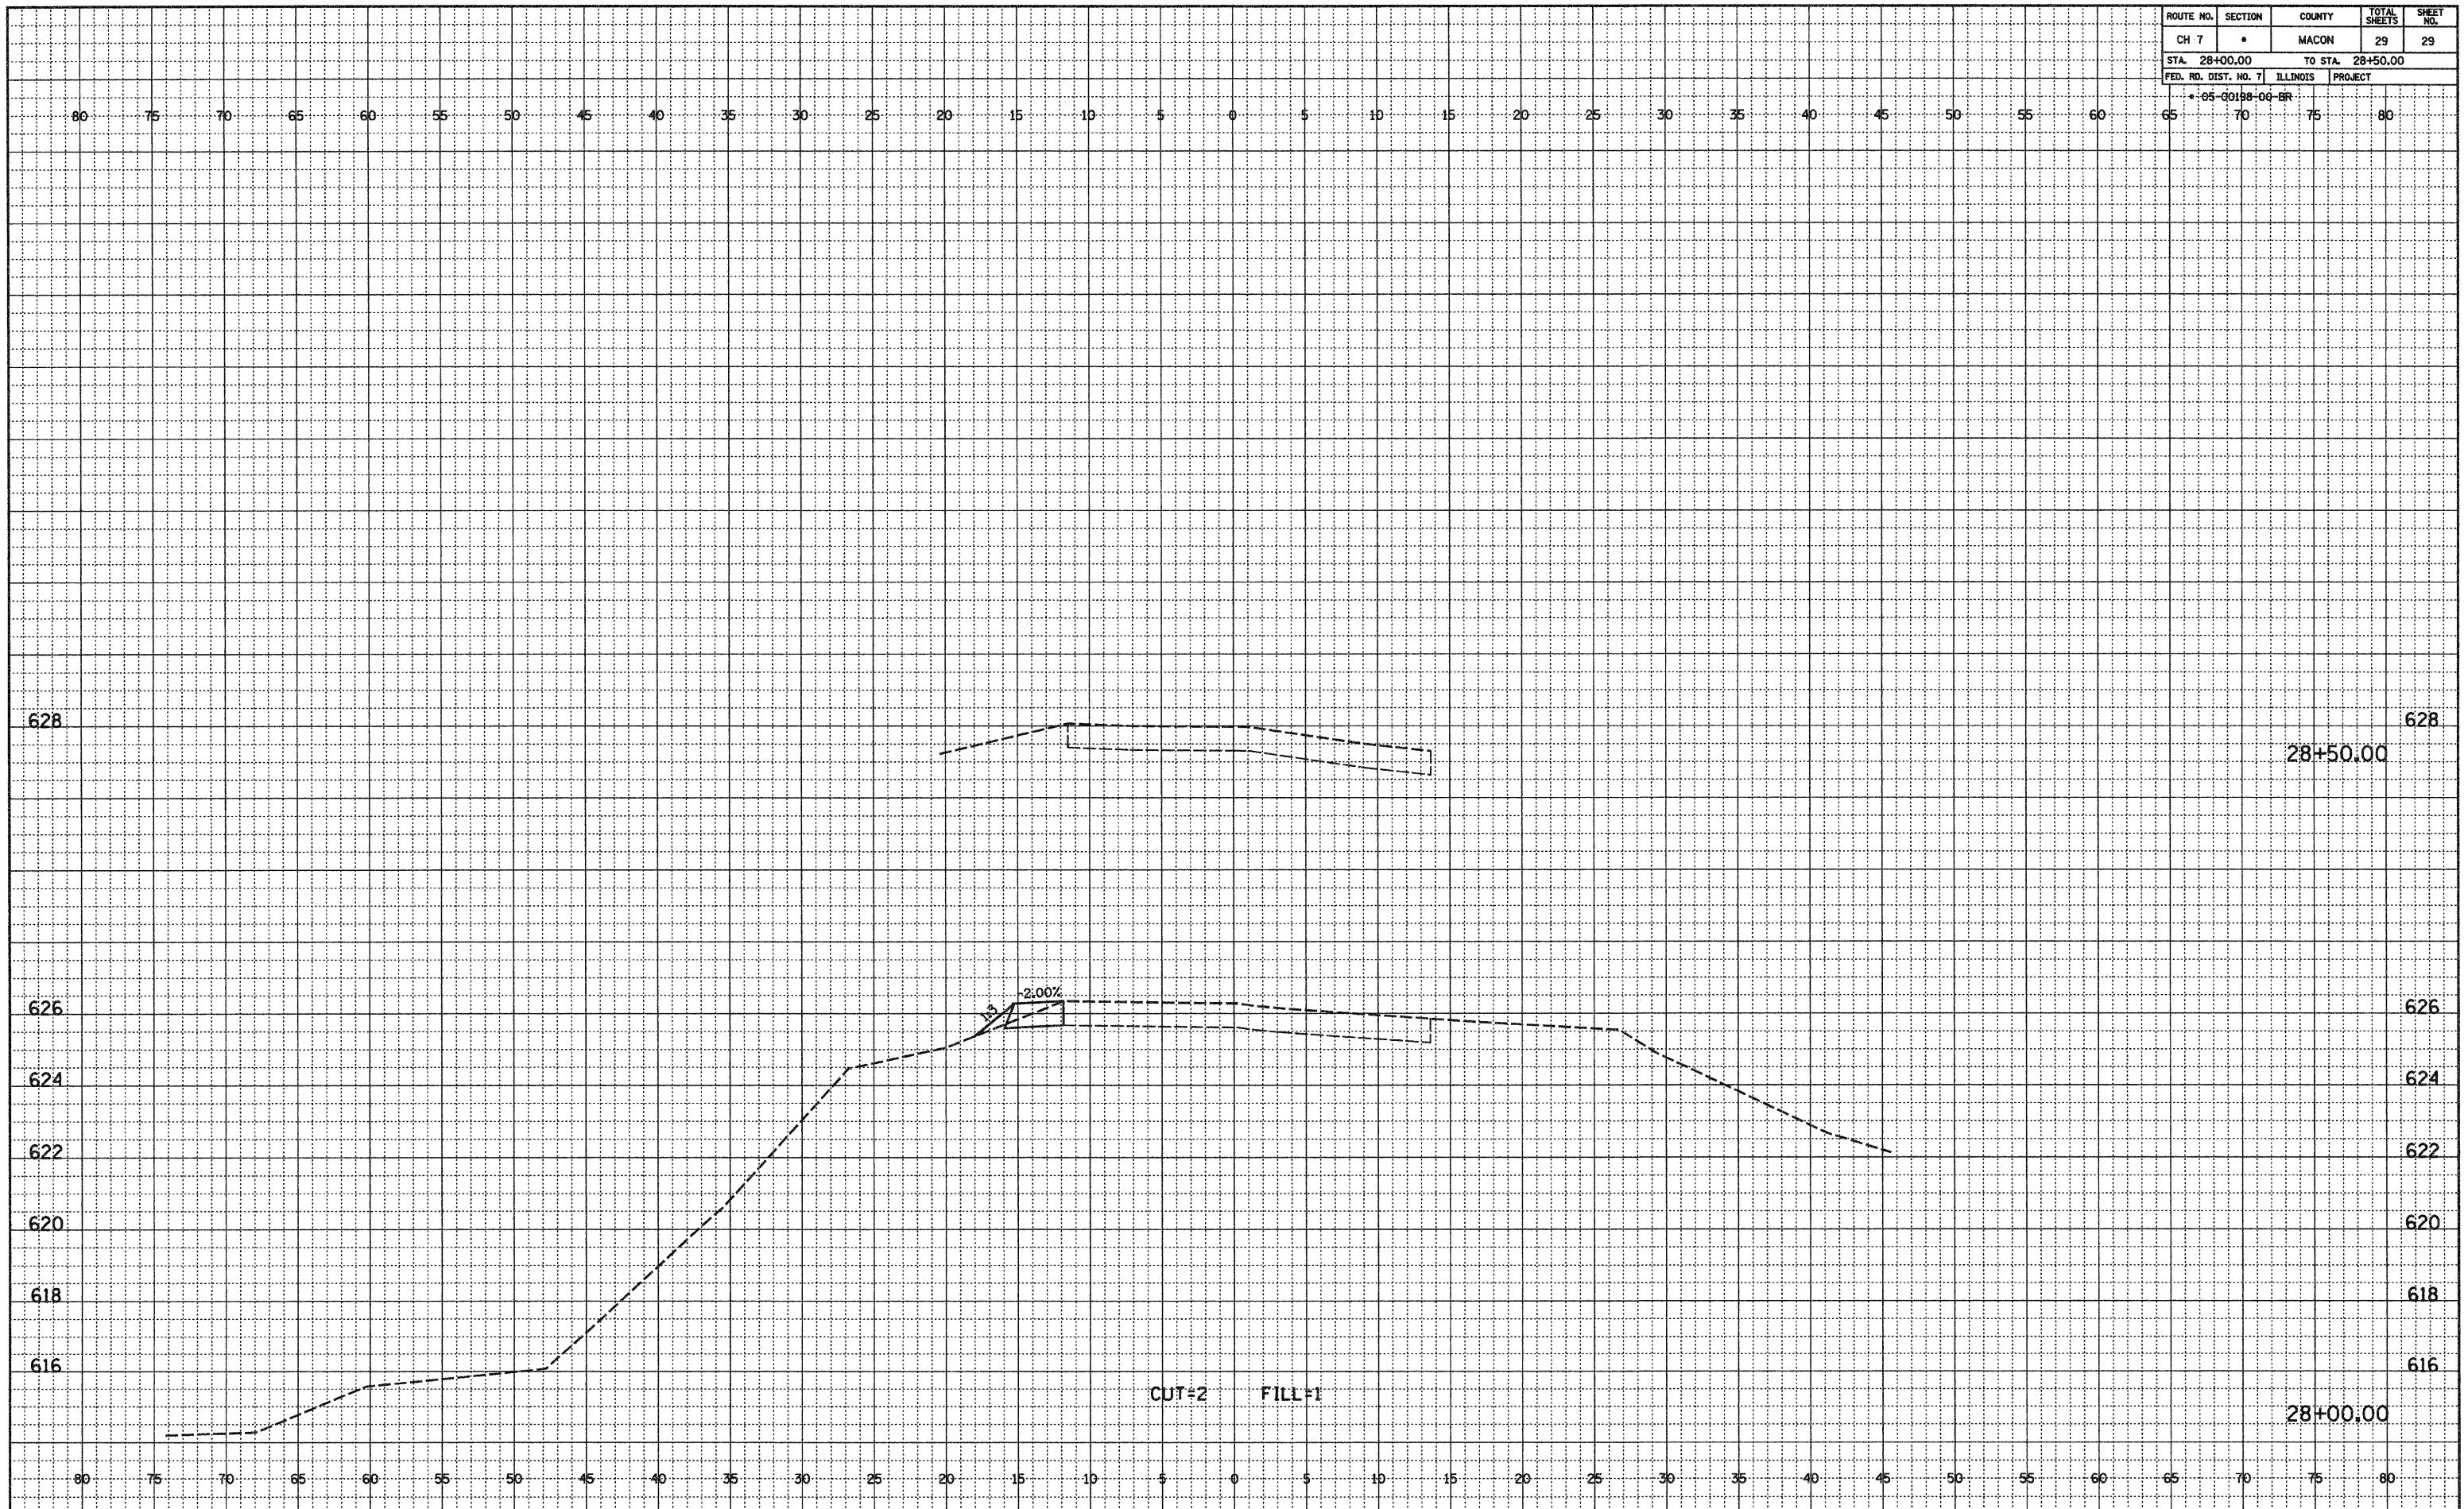

CH 7 CROSS SECTIONS

FINAL	SURVEYED	DATE
NOTEBOOK	PLOTTED	
NO.	ALIGNED	
	BY	
	DATE	

ORIGINAL	SURVEYED	DATE
NOTEBOOK	PLOTTED	
NO.	GRADES CHECKED	
	STRUCTURE NOTATIONS OK'D	
	BY	
	DATE	