


FINAL SURVEY	SURVEYED	DATE
NOTE BOOK	PLOTTED	
	DATE	
	AREAS CHECKED	

ORIGINAL SURVEY	SURVEYED	DATE
NOTE BOOK	PLOTTED	
	DATE	
	AREAS CHECKED	

03/25/2011 RAAI #50509

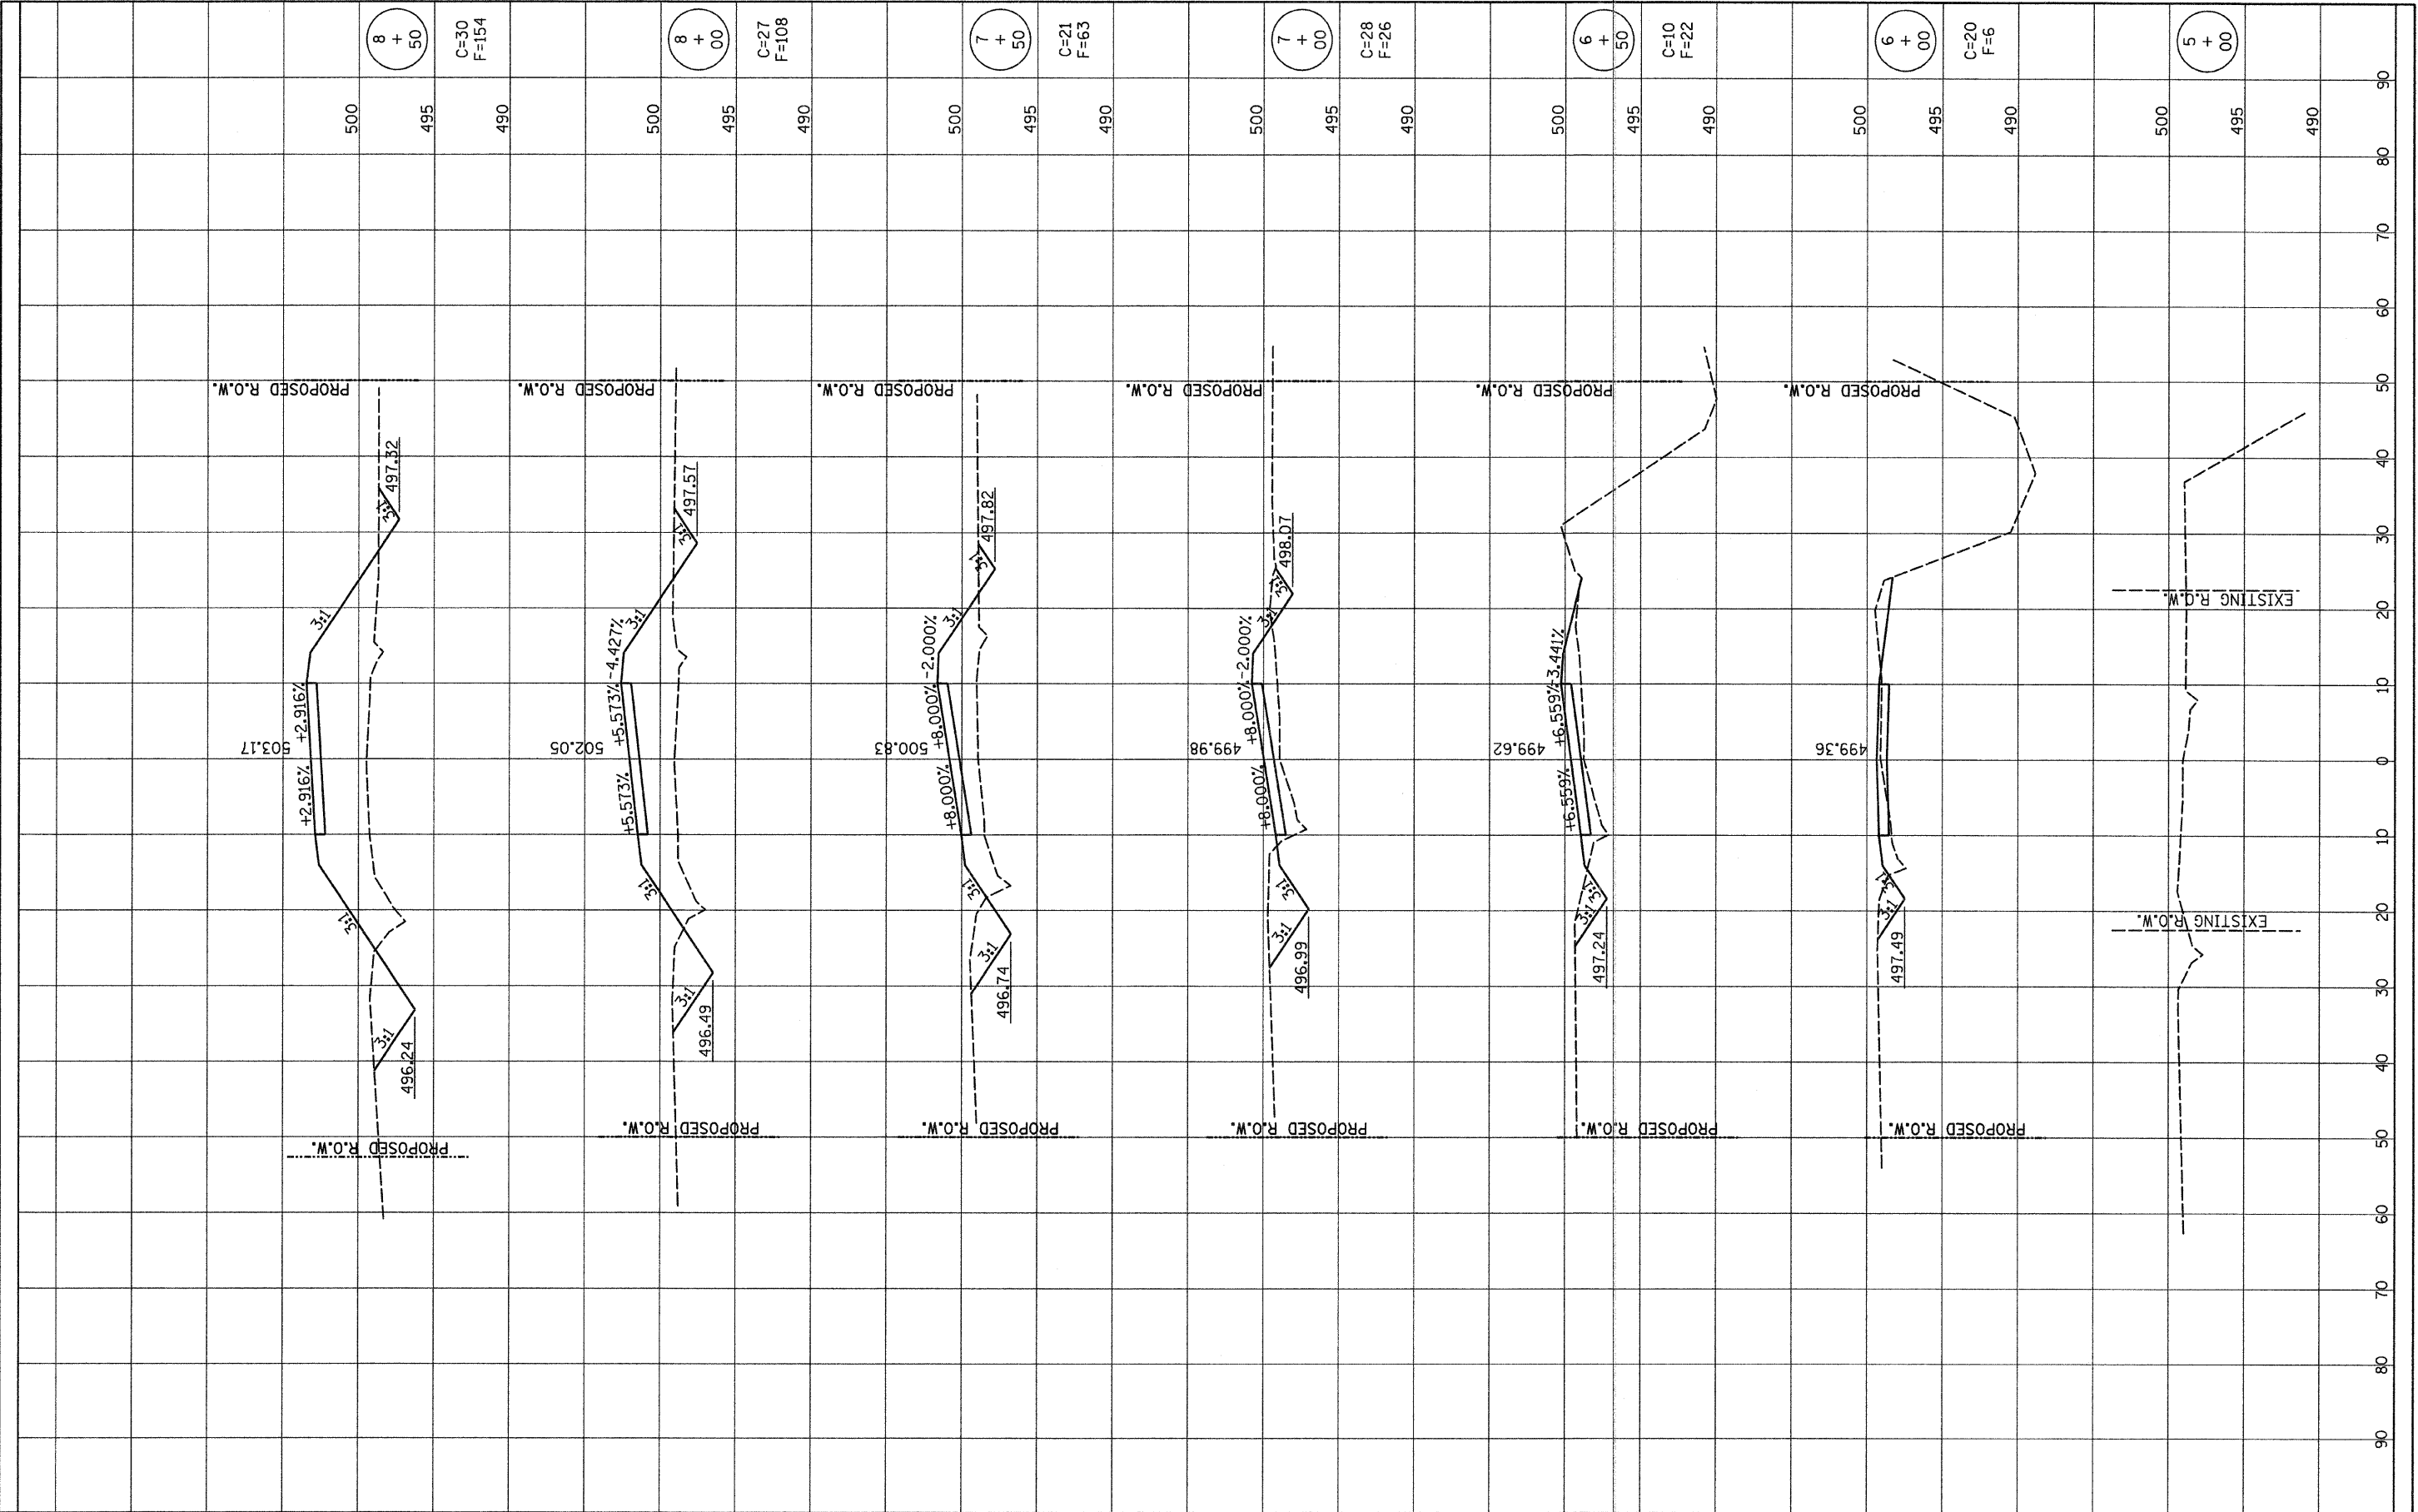

RHUTASEL and ASSOCIATES, INC.
CONSULTING ENGINEERS • LAND SURVEYORS
CENTRALIA, ILLINOIS FREEBURG, ILLINOIS

DESIGNED - GLH	REVISED -
DRAWN - JUN	REVISED -
CHECKED - GLH	REVISED -
DATE - 01/11/10	REVISED -

STATE OF ILLINOIS
DEPARTMENT OF TRANSPORTATION

CROSS SECTIONS OF ROADWAY
STRUCTURE NO. 026-3449

STA. 5+00.00 TO STA. 8+50.00

F.A.S. RTE. 1714	SECTION 09-00119-00-BR	COUNTY FAYETTE	TOTAL SHEETS 12	SHEET NO. 10
CONTRACT NO. 95648			ILLINOIS FED. AID PROJECT	

8 + 50
C=30
F=154

8 + 00
C=27
F=108

7 + 50
C=21
F=63

7 + 00
C=28
F=26

6 + 50
C=10
F=22

6 + 00
C=20
F=6

5 + 00