




STA. 4+17 FE RT

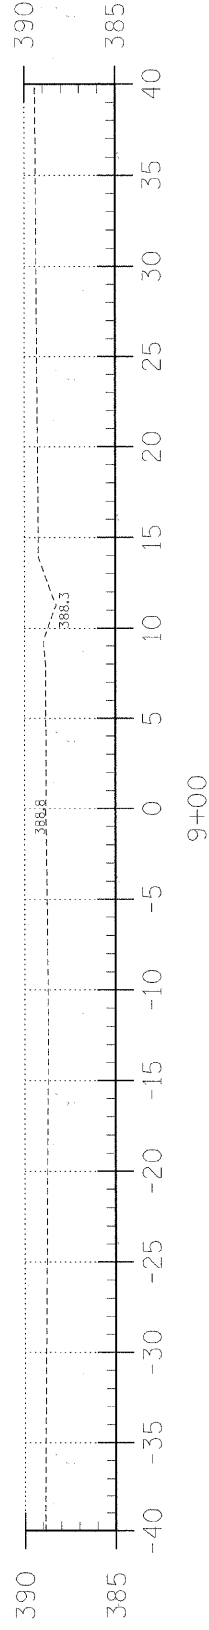


9+00

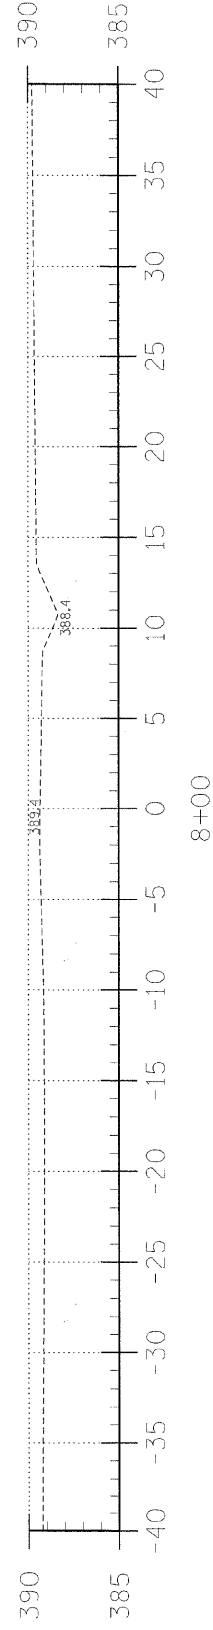


8+00

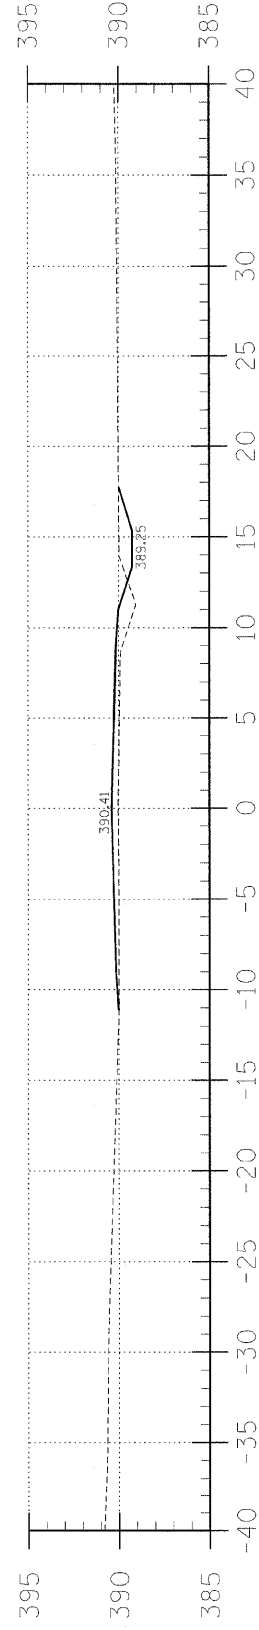

7+00

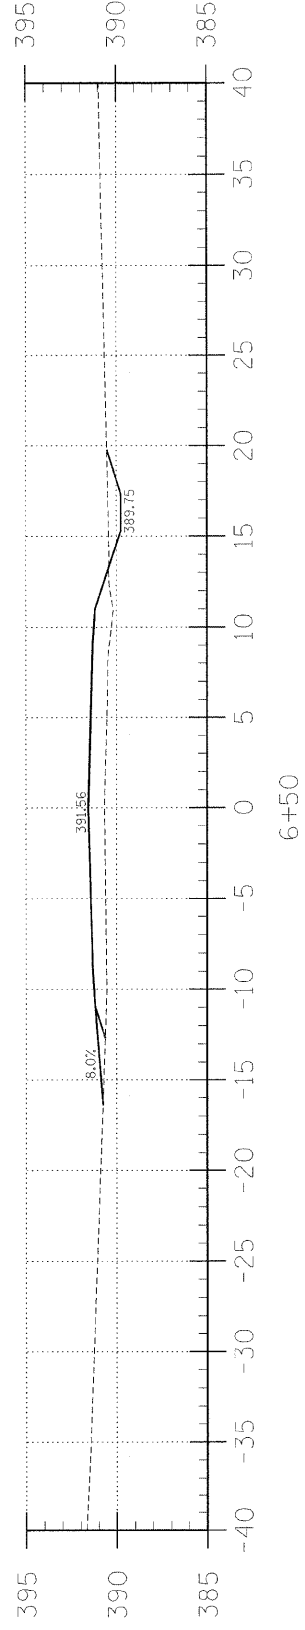


6+50

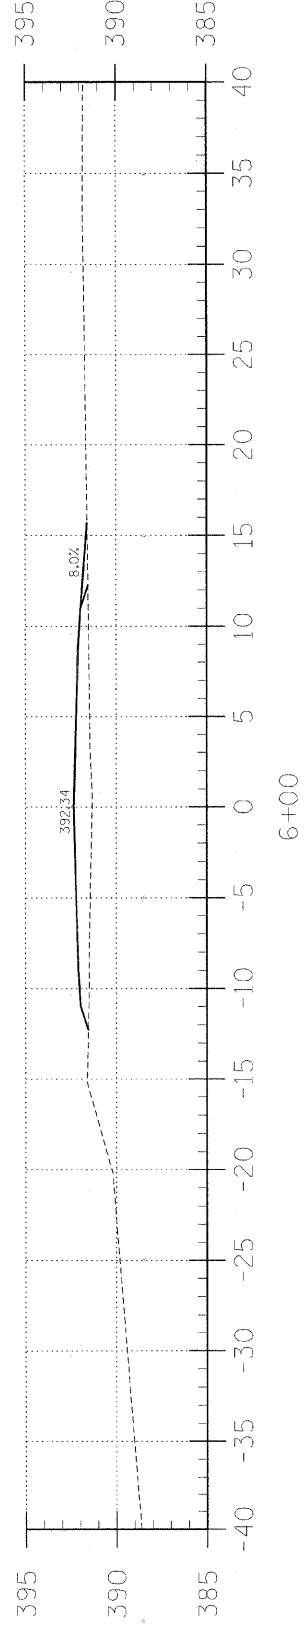

6+00

C = 1.0
F = 23.3

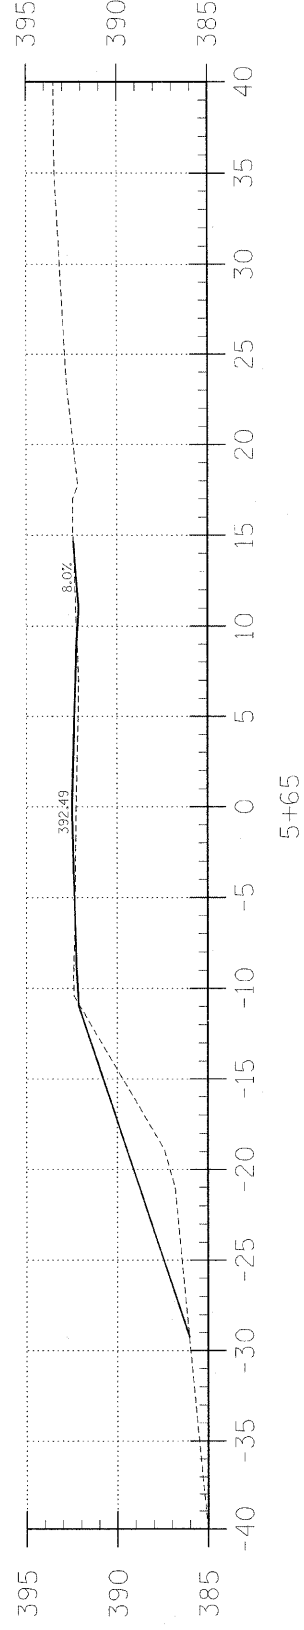

5+65

C = 2.5
F = 7.6

C = 2.9
F = 20.4

C = 0.0
F = 17.1


T.R.	SECTION	COUNTY	TOTAL SHEETS	SHEET NO.
273	09-16122-00-BR	WAYNE	16	4
FED. ROAD DIST. NO. 7		ILLINOIS	DIVERSION DITCH	
PROJECT * BR05-191062		CONTRACT * 95650		
LEC JOB # HD1002WA				

323 W. 9RD. ST.
P.O. BOX 160
MT. CARMEL, IL
62863
PHONE:
(618)-262-8651
FAX:
(618)-263-3327

405 W. STATE ST.
SUITE 1
PRINCETON, IN
47670
PHONE:
(812)-386-7611
FAX:
(812)-385-2812



PROFESSIONAL
DESIGN FIRM
LAND SURVEY &
PROFESSIONAL
ENGINEERING
CORPORATION
184-000887
(62-032435)(05-002769)

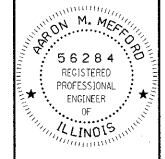

AARON M. MEFFORD
NAME
SIGNATURE
DATE
11-30-11
EXPIRES

DIVERSION DITCH
TOWNSHIP ROUTE 273
WAYNE COUNTY, ILLINOIS

SHEET TITLE:	
CROSS-SECTIONS	
SCALE:	1" = 5'
BY:	AMM
DATE:	4/8/11
REV:	
4	OF 16
SHEETS	
SHEET NO.	
4	