


FINAL SURVEY	SURVEYED	BY	DATE
NOTE BOOK	PLOTTED		
AREAS	DATE		
NO.	AREAS CHECKED		

ORIGINAL SURVEY	SURVEYED	BY	DATE
NOTE BOOK	PLOTTED		
AREAS	DATE		
NO.	AREAS CHECKED		

03/30/2011 RAAI #50410

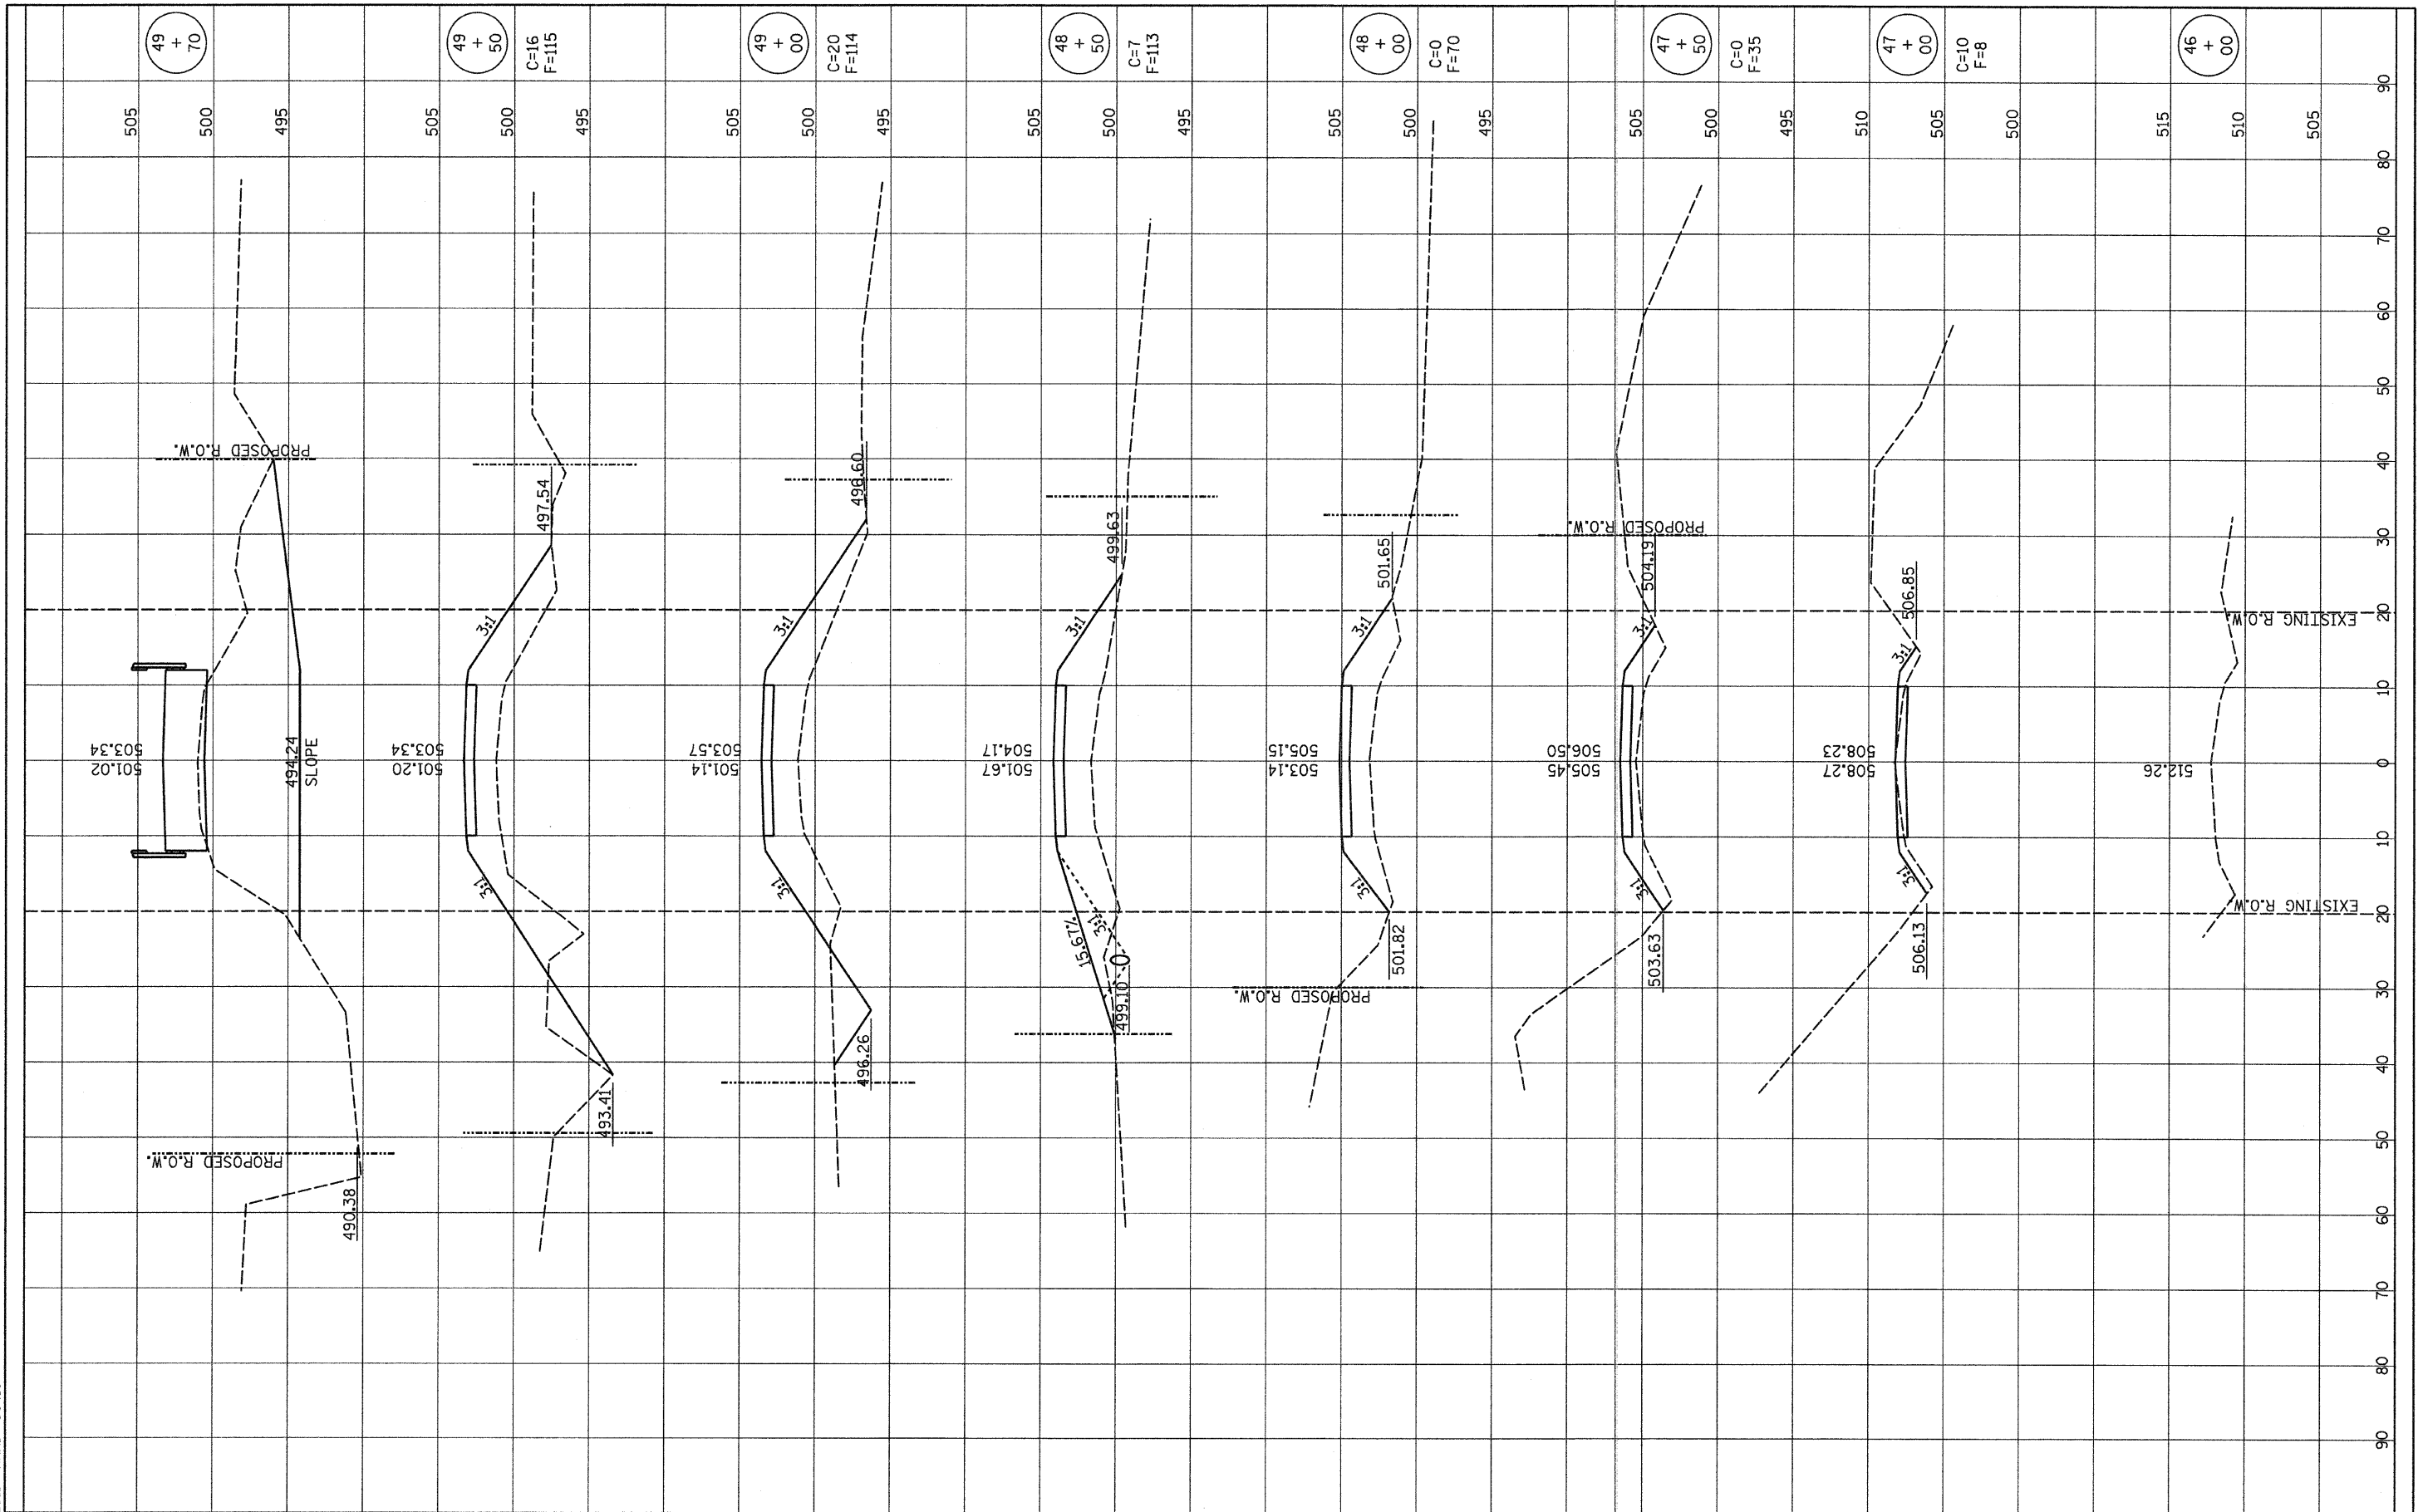

DESIGNED -	GLH	REVISED -	
DRAWN -	JN	REVISED -	
CHECKED -	GLH	REVISED -	
DATE -	MAY 2010	REVISED -	

STATE OF ILLINOIS
DEPARTMENT OF TRANSPORTATION

CROSS SECTIONS OF ROADWAY
STRUCTURE NO. 013-3237

STA. 46+00 TO STA. 49+70

ROUTE	SECTION	COUNTY	TOTAL SHEETS	SHEET NO.
TR 19	07-01116-00-BR	CLAY	11	10
				CONTRACT NO. 95651
ILLINOIS FED. AID PROJECT				