


FINAL SURVEY	SURVEYED	DATE
NOTE BOOK	PLOTTED	BY
NO.	AREAS	DATE
	CHECKED	

ORIGINAL SURVEY	SURVEYED	DATE
NOTE BOOK	PLOTTED	BY
NO.	AREAS	DATE
	CHECKED	

03/30/2011 RAAI #50410

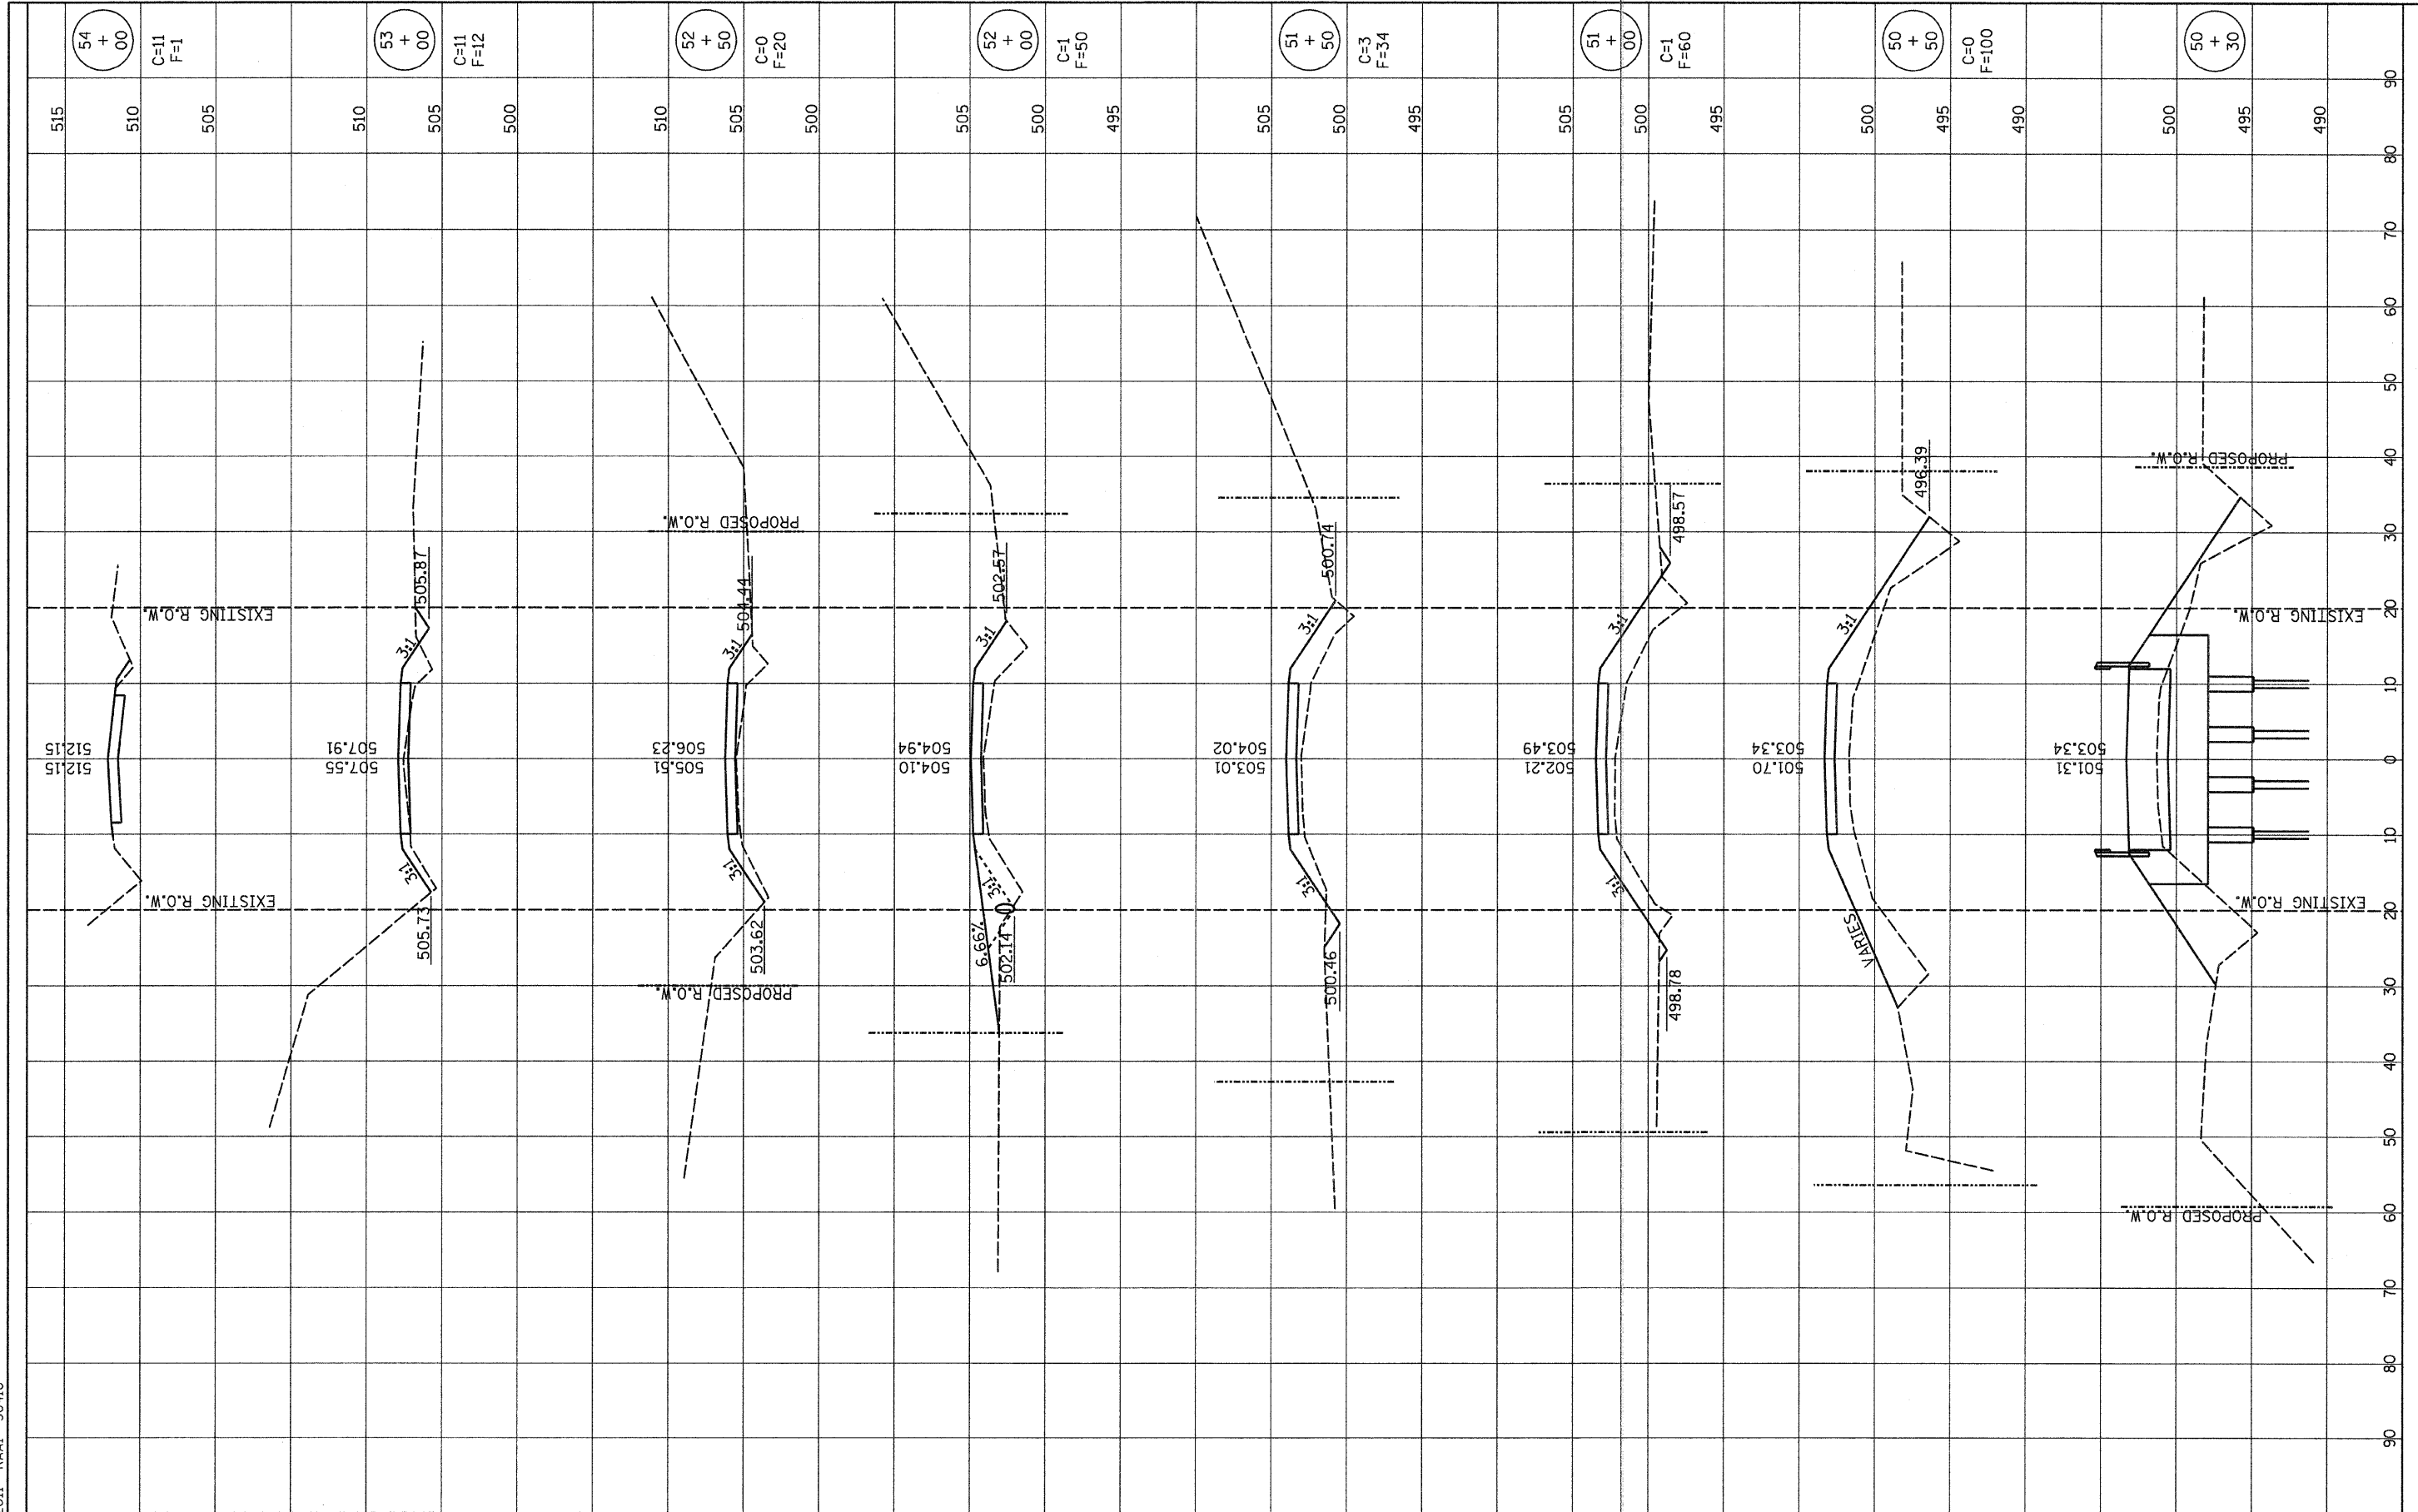

DESIGNED -	GLH	REVISED -	
DRAWN -	JN	REVISED -	
CHECKED -	GLH	REVISED -	
DATE -	MAY 2010	REVISED -	

STATE OF ILLINOIS
DEPARTMENT OF TRANSPORTATION

CROSS SECTIONS OF ROADWAY
STRUCTURE NO. 013-3237

STA. 50+30 TO STA. 54+00

ROUTE	SECTION	COUNTY	TOTAL SHEETS	SHEET NO.
TR 19	07-01116-00-BR	CLAY	11	11
CONTRACT NO. 95651			[ILLINOIS] FED. AID PROJECT	