


DATE	
BY	
FINAL SURVEY	SURVEYED
NOTE BOOK	PLOTTED
NO.	TEMPLATE
	AREAS CHECKED

DATE	
BY	
ORIGINAL SURVEY	SURVEYED
NOTE BOOK	PLOTTED
NO.	TEMPLATE
	AREAS CHECKED

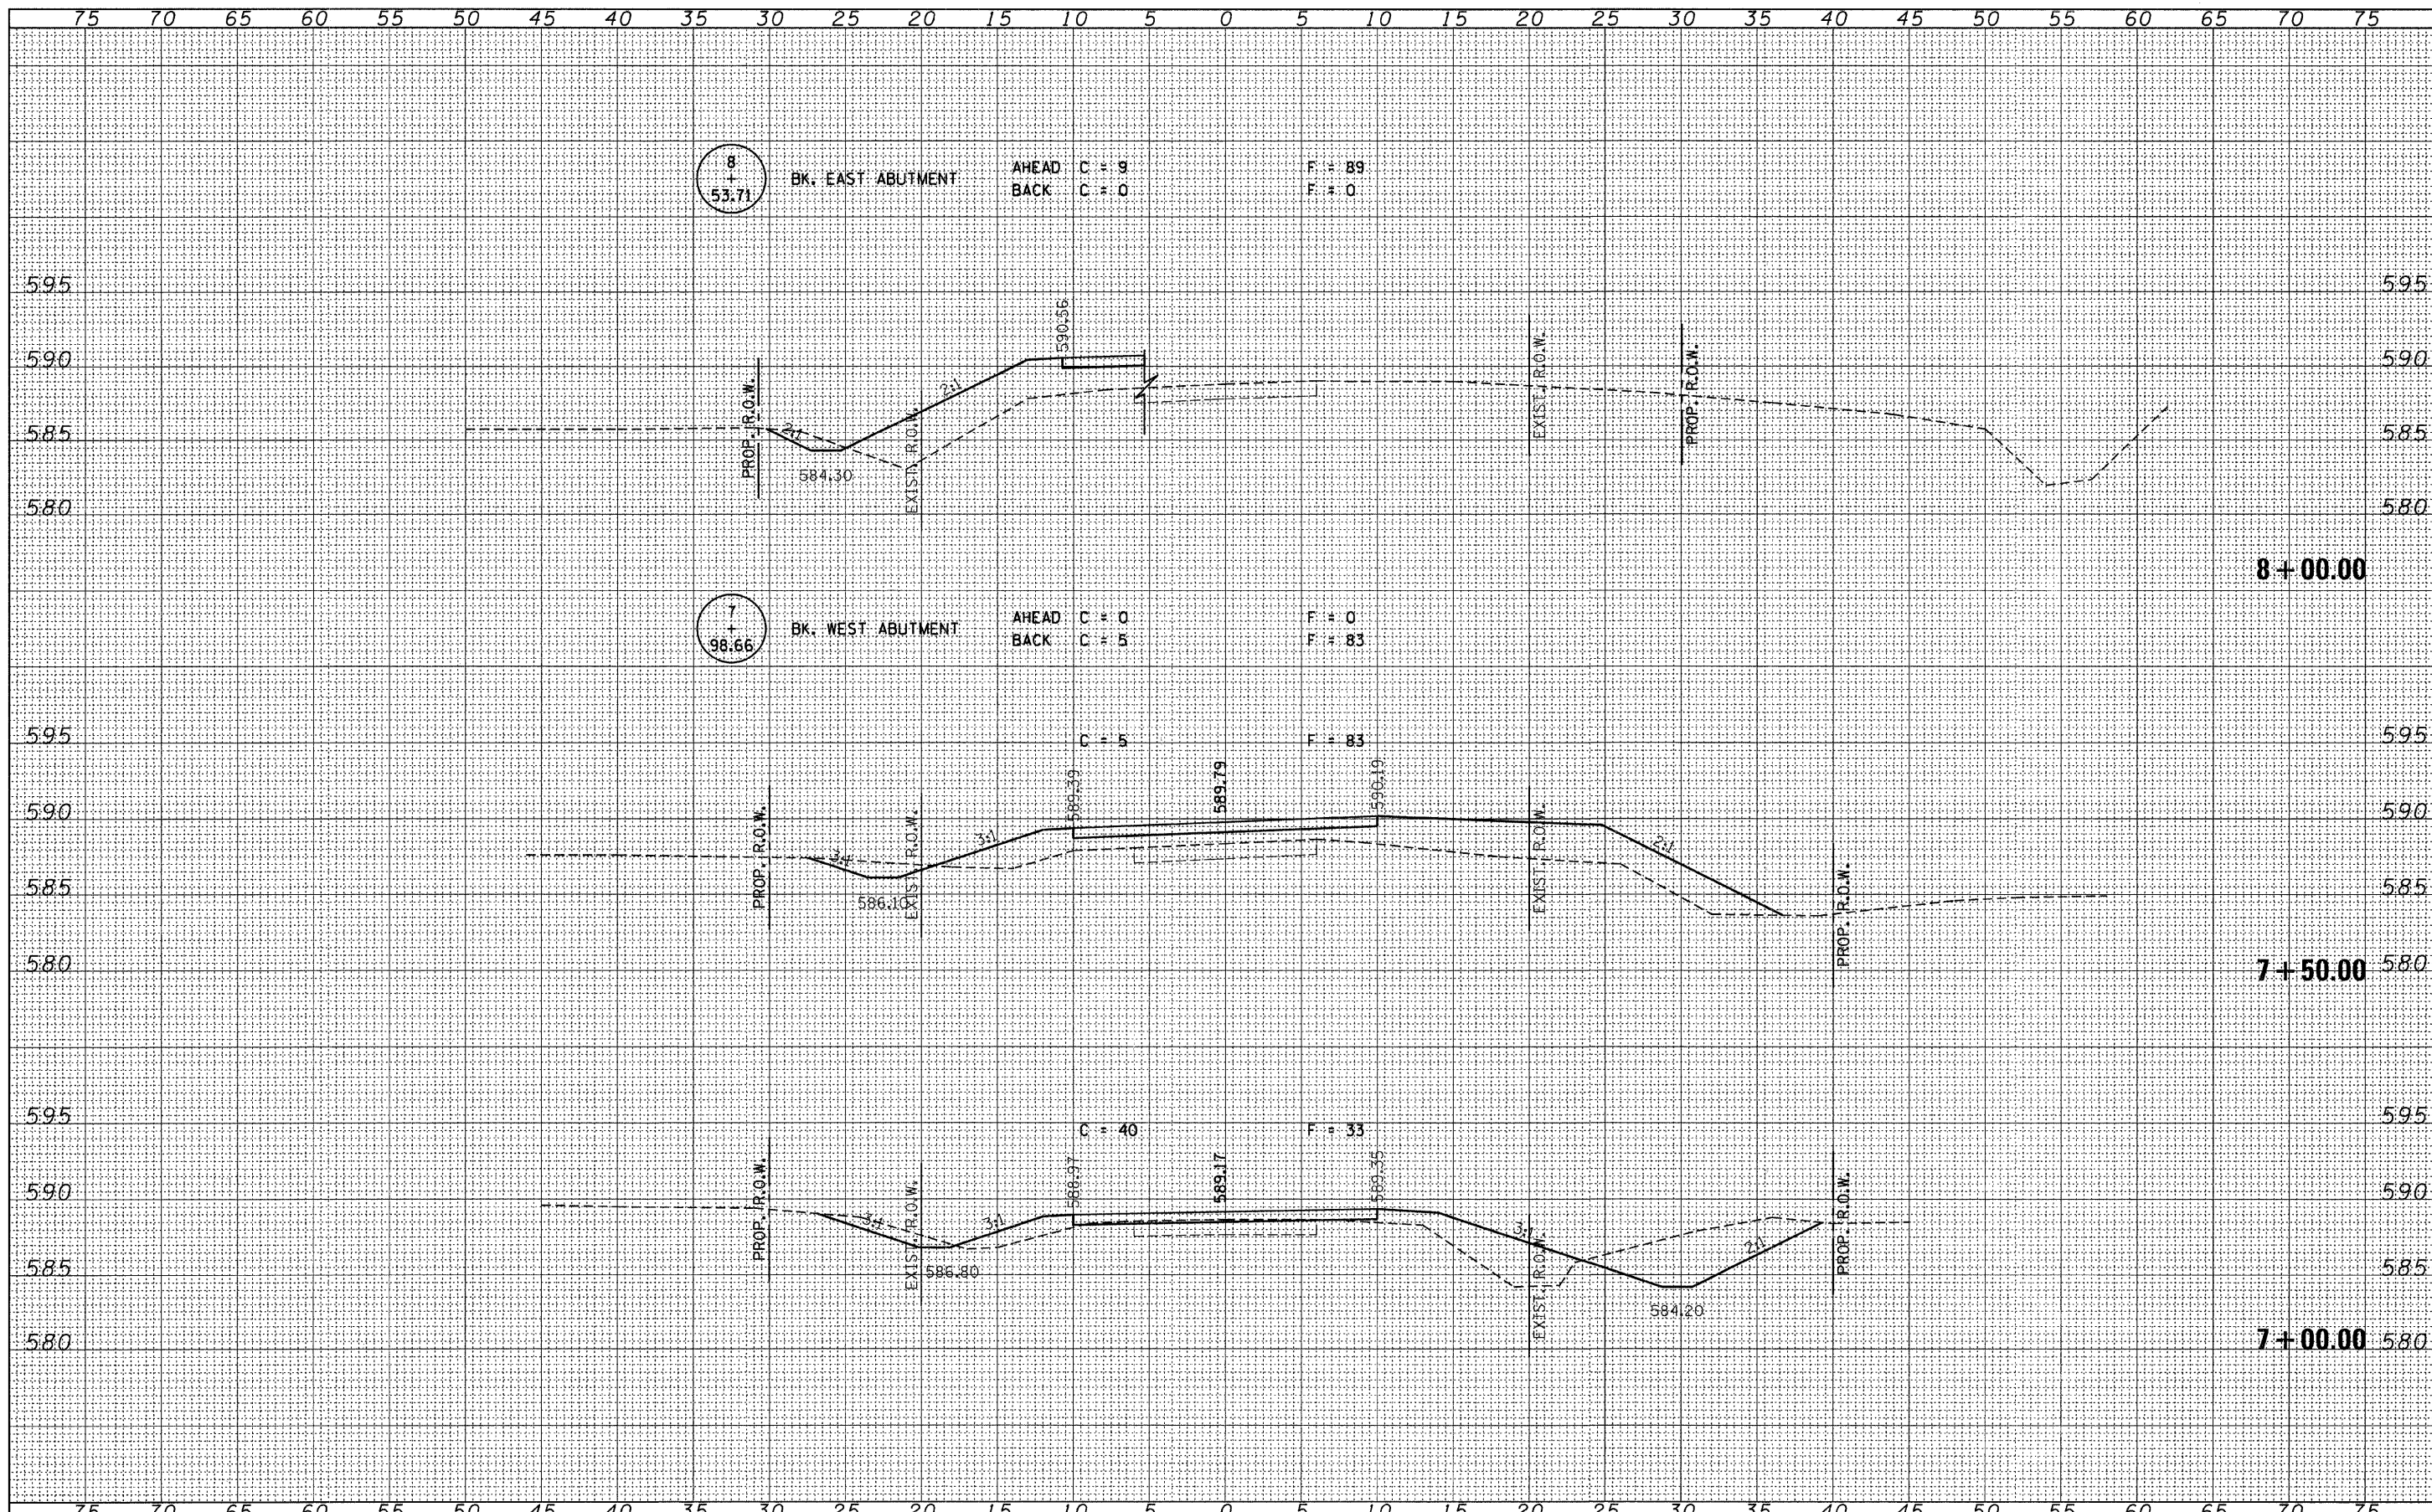

FILE NAME = 070476-sh1-xxx.dgn
 USER NAME =
 PLOT SCALE =
 PLOT DATE = 4/4/2011

DESIGNED - J.W.F.	REVISED -
DRAWN - D.T.M.	REVISED -
CHECKED - S.W.M.	REVISED -
DATE - 02/18/10	REVISED -

STATE OF ILLINOIS
 SHELBY COUNTY HIGHWAY DEPARTMENT



CROSS SECTIONS
 CORLEY RIDGE ROAD
 SCALE: 5H:5V
 SHEET NO. OF SHEETS STA. 7+00.00 TO STA. 8+00.00

T.R.	SECTION	COUNTY	TOTAL SHEETS	SHEET NO.
373	07-04121-00-BR	SHELBY	18	7
CONTRACT NO. 95656			ILLINOIS FED. AID PROJECT BROS-173(174)	