


FINAL	SURVEYED	DATE
SURVEY	TEMPLATE	BY
NOTE BOOK	AREAS	
NO.	CHECKED	

ORIGINAL	SURVEYED	DATE
SURVEY	TEMPLATE	BY
NOTE BOOK	AREAS	
NO.	CHECKED	

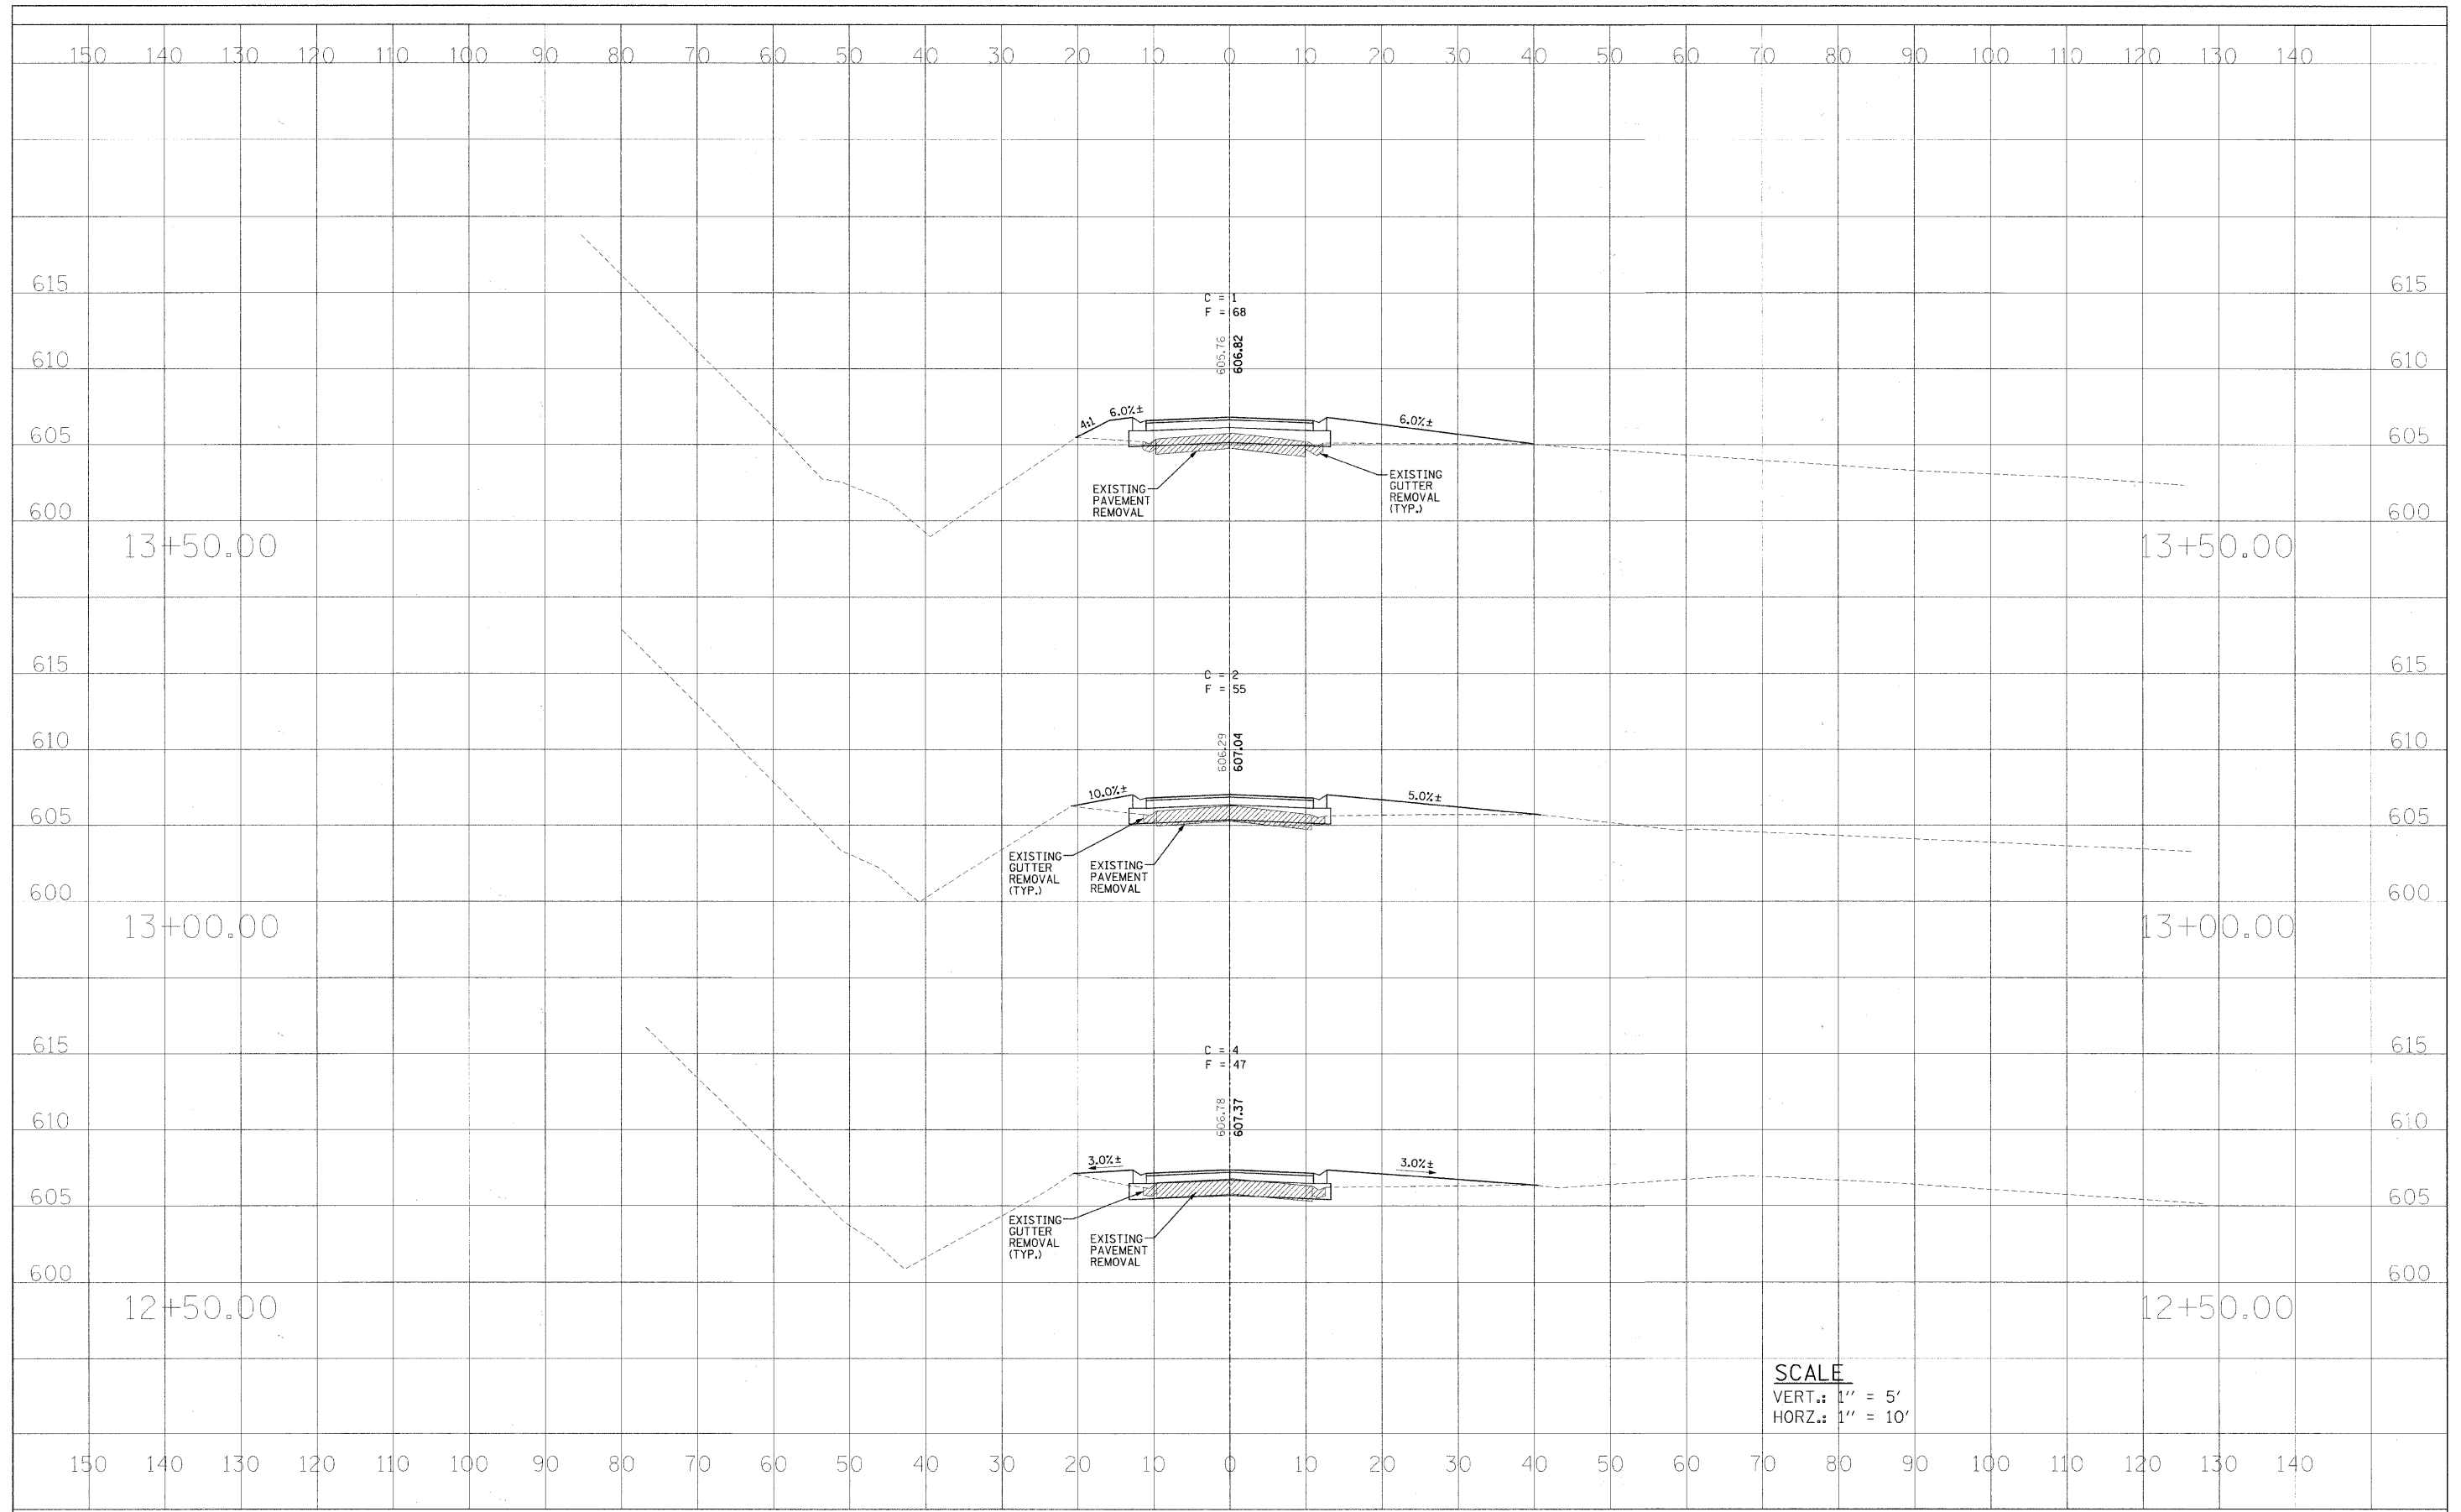

SCALE
 VERT.: 1" = 5'
 HORZ.: 1" = 10'

FILE NAME =	USER NAME = #USER#	DESIGNED - DCS	REVISED - ---	STATE OF ILLINOIS DEPARTMENT OF TRANSPORTATION	CROSS SECTIONS	RTE.	SECTION	COUNTY	TOTAL SHEETS	SHEET NO.	
#FILE.#		DRAWN - BKN	REVISED - ---			T.R. 939	10-P4000-00-BR	MACON	21	5	
		CHECKED - KWB	REVISED - ---			CONTRACT NO. 95660					
		DATE -	REVISED - ---			SCALE: AS SHOWN	SHEET NO. 2 OF 5 SHEETS	STA. 12+50.00 TO STA. 13+50.00	FED. ROAD DIST. NO. [ILLINOIS] FED. AID PROJECT:		