


DATE	
BY	
FINAL SURVEY	
SURVEYED	
NOTE BOOK	
TEMPLATE	
AREAS	

DATE	
BY	
ORIGINAL SURVEY	
SURVEYED	
NOTE BOOK	
TEMPLATE	
AREAS	
CHECKED	

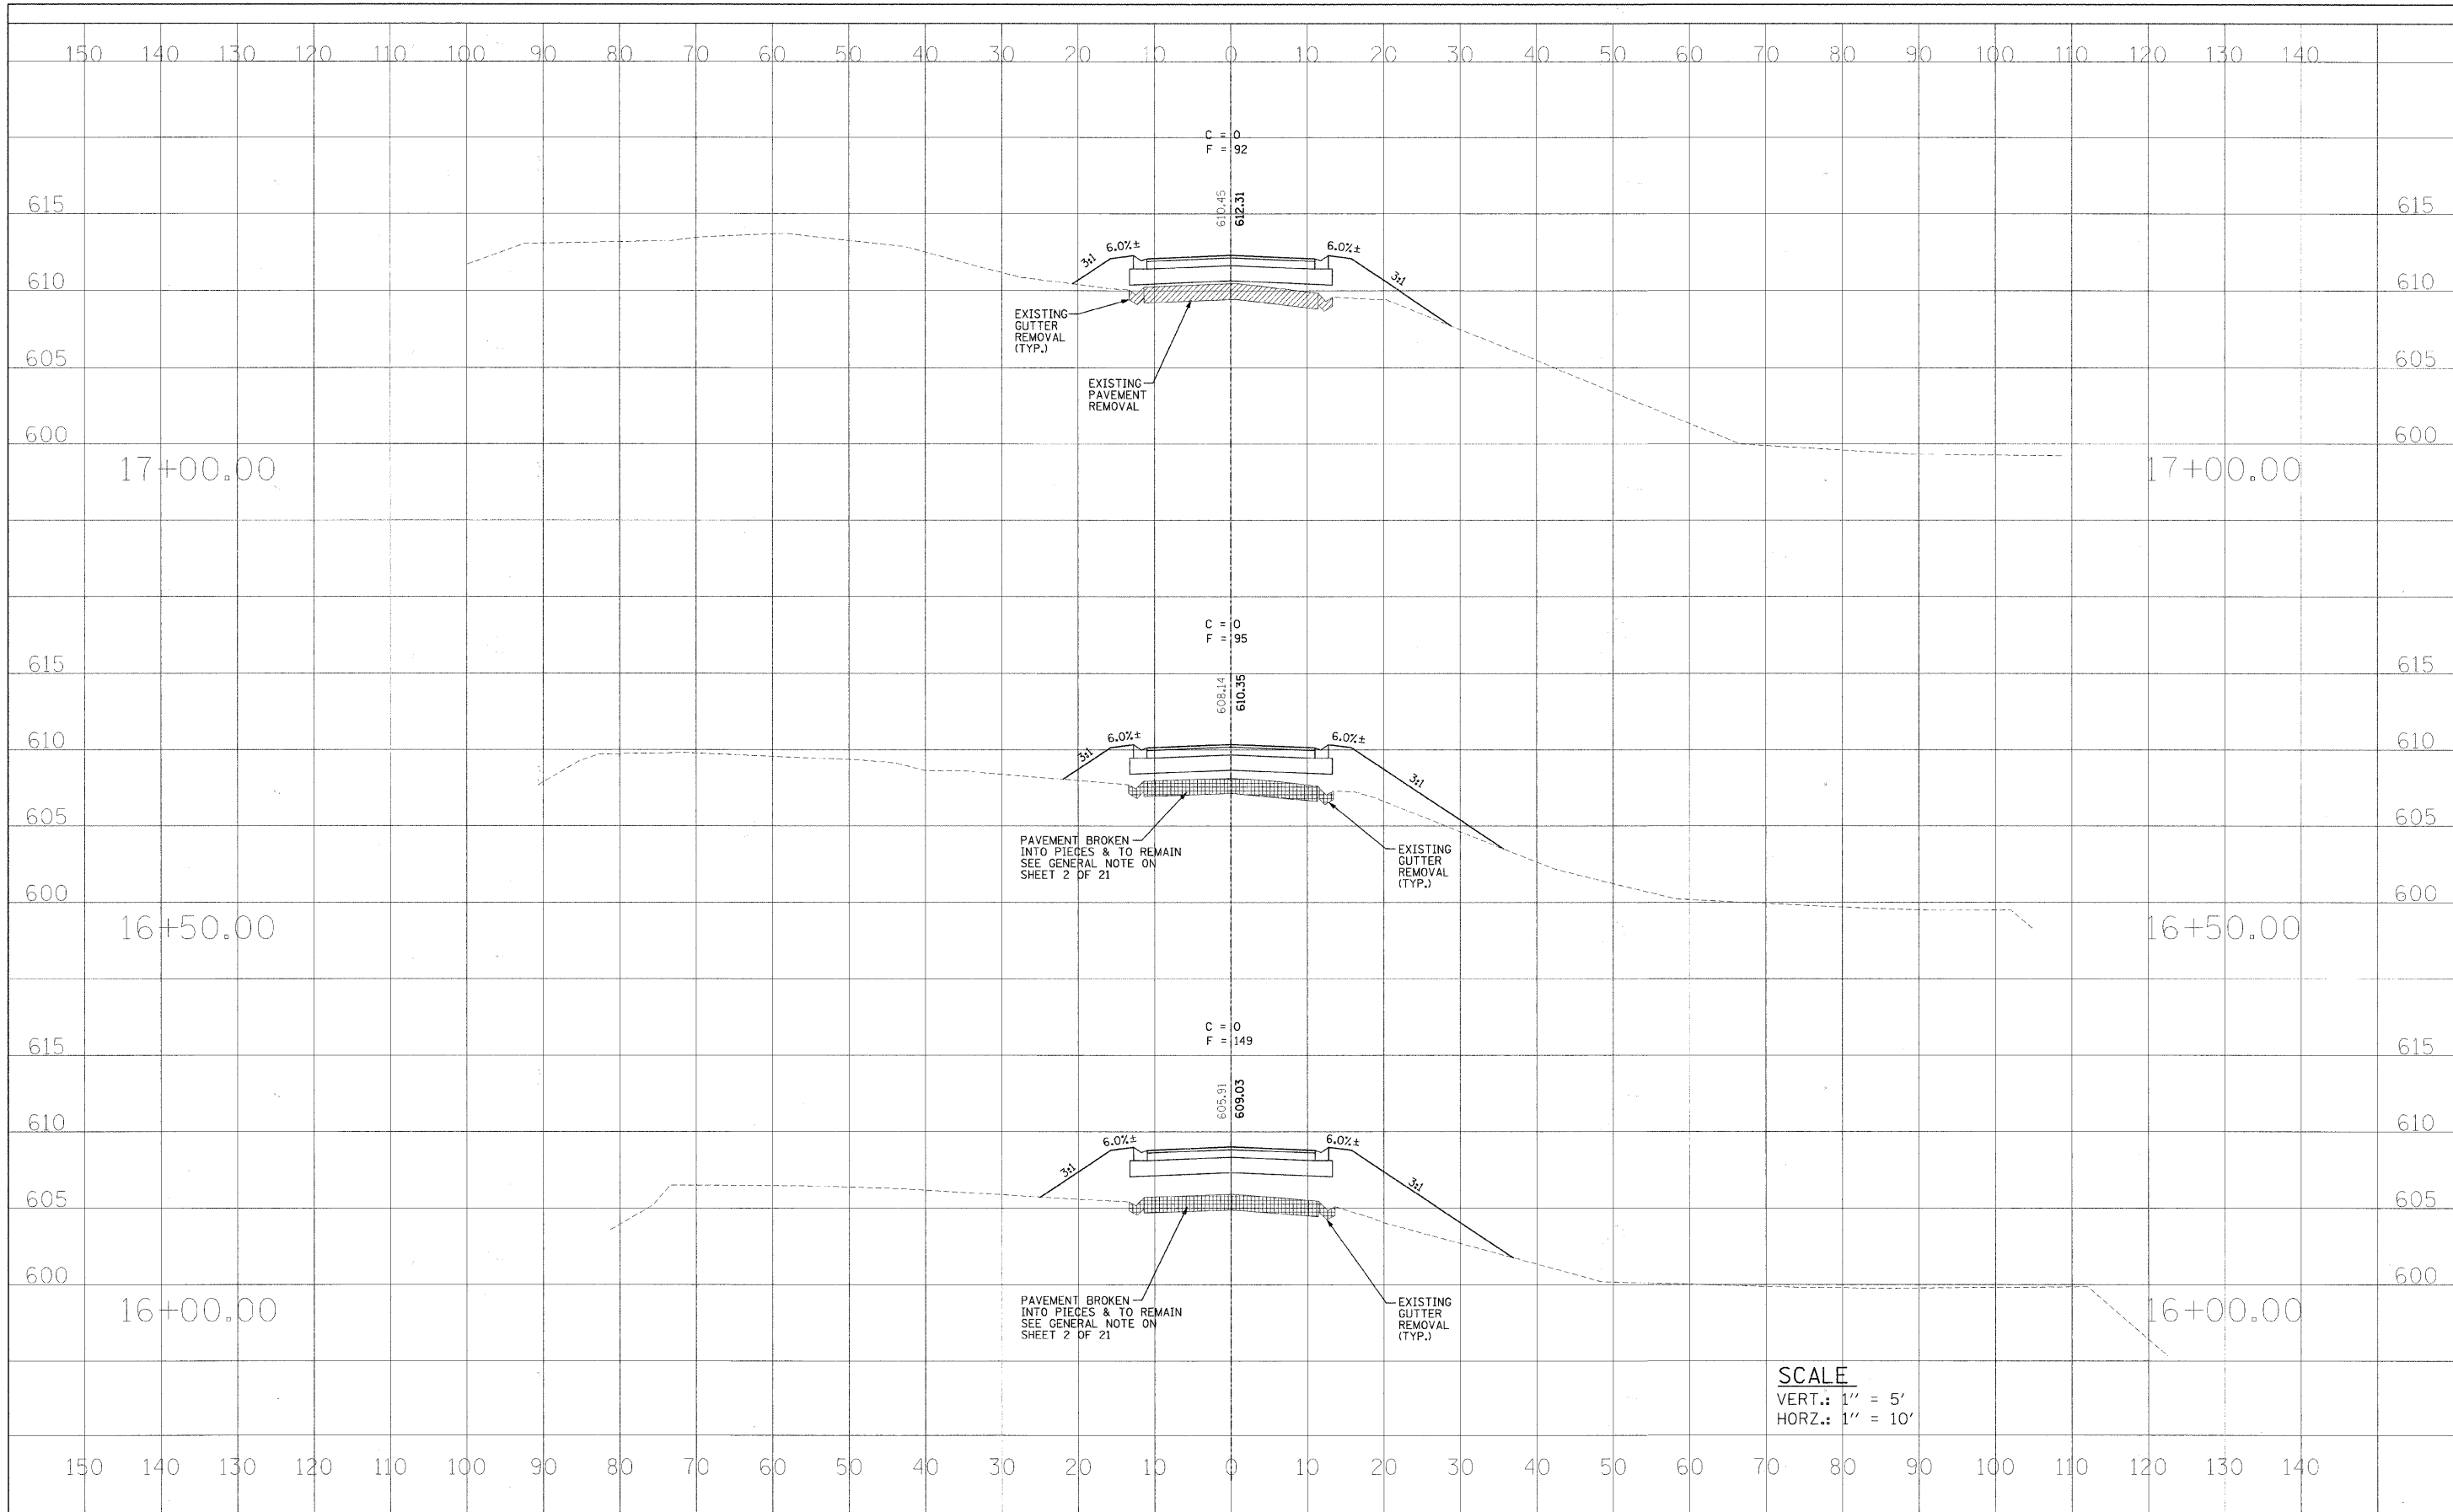

SCALE
 VERT.: 1" = 5'
 HORZ.: 1" = 10'

FILE NAME =	USER NAME = #USER#	DESIGNED - DCS	REVISED - ---	STATE OF ILLINOIS DEPARTMENT OF TRANSPORTATION	CROSS SECTIONS				RTE.	SECTION	COUNTY	TOTAL SHEETS	SHEET NO.
#FILE#		DRAWN - BKN	REVISED - ---		SCALE: AS SHOWN	SHEET NO. 4 OF 5 SHEETS	STA. 17+00.00 TO STA. 18+00.00	1.R. 939	10-P4000-00-BR	MACON	21	7	
		CHECKED - KWB	REVISED - ---		CONTRACT NO. 95660								
		DATE - -----	REVISED - ---		FED. ROAD DIST. NO. ILLINOIS FED. AID PROJECT:								