
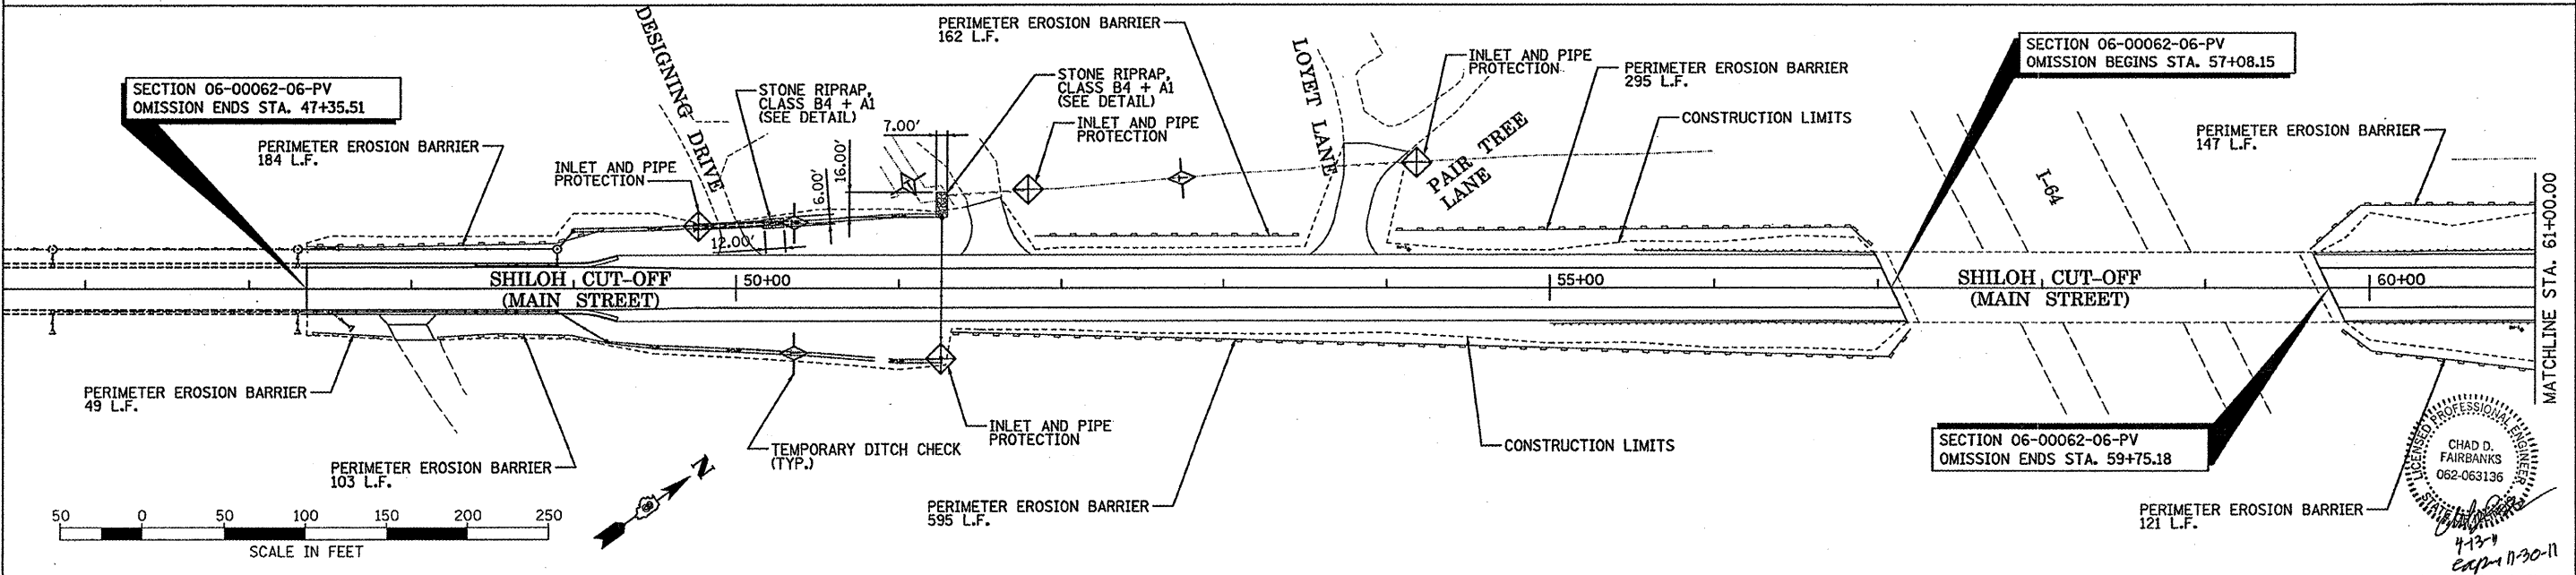
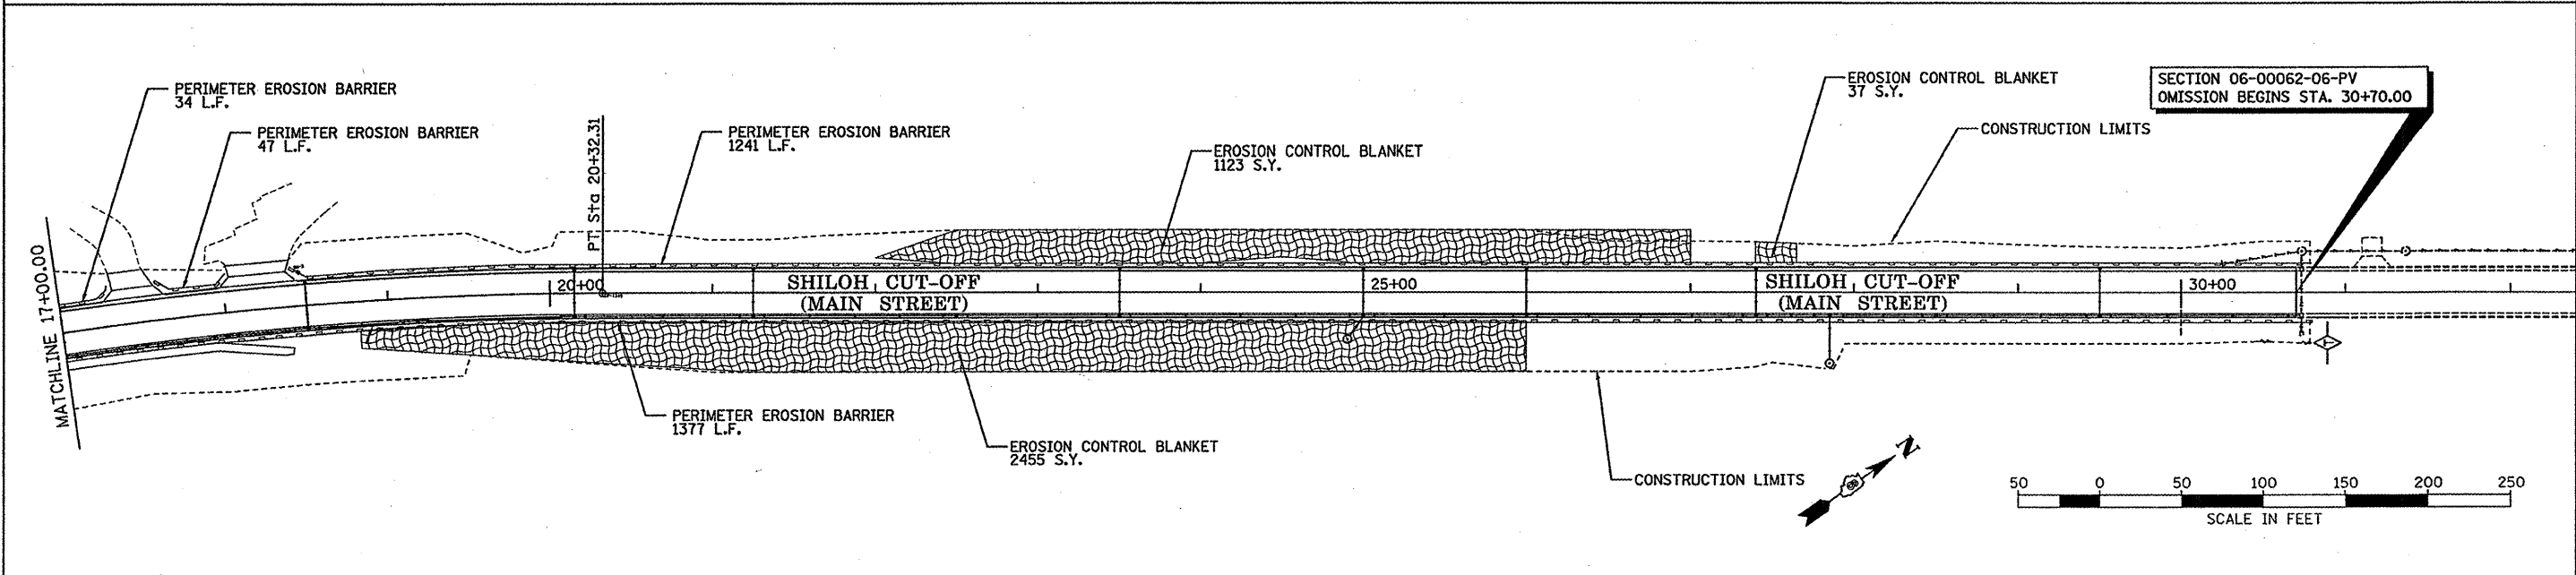


F.A.U. RTE.	SECTION	COUNTY	TOTAL SHEETS	SHEET NO.
9266	06-00062-06-PV	ST. CLAIR	80	38
FHWA REG. NO. 7 ILLINOIS		PROJECT NO. RS-0163(035)		
FEDERAL AID PROJECT		CONTRACT NO. 97457		

EROSION AND SEDIMENT CONTROL PLAN

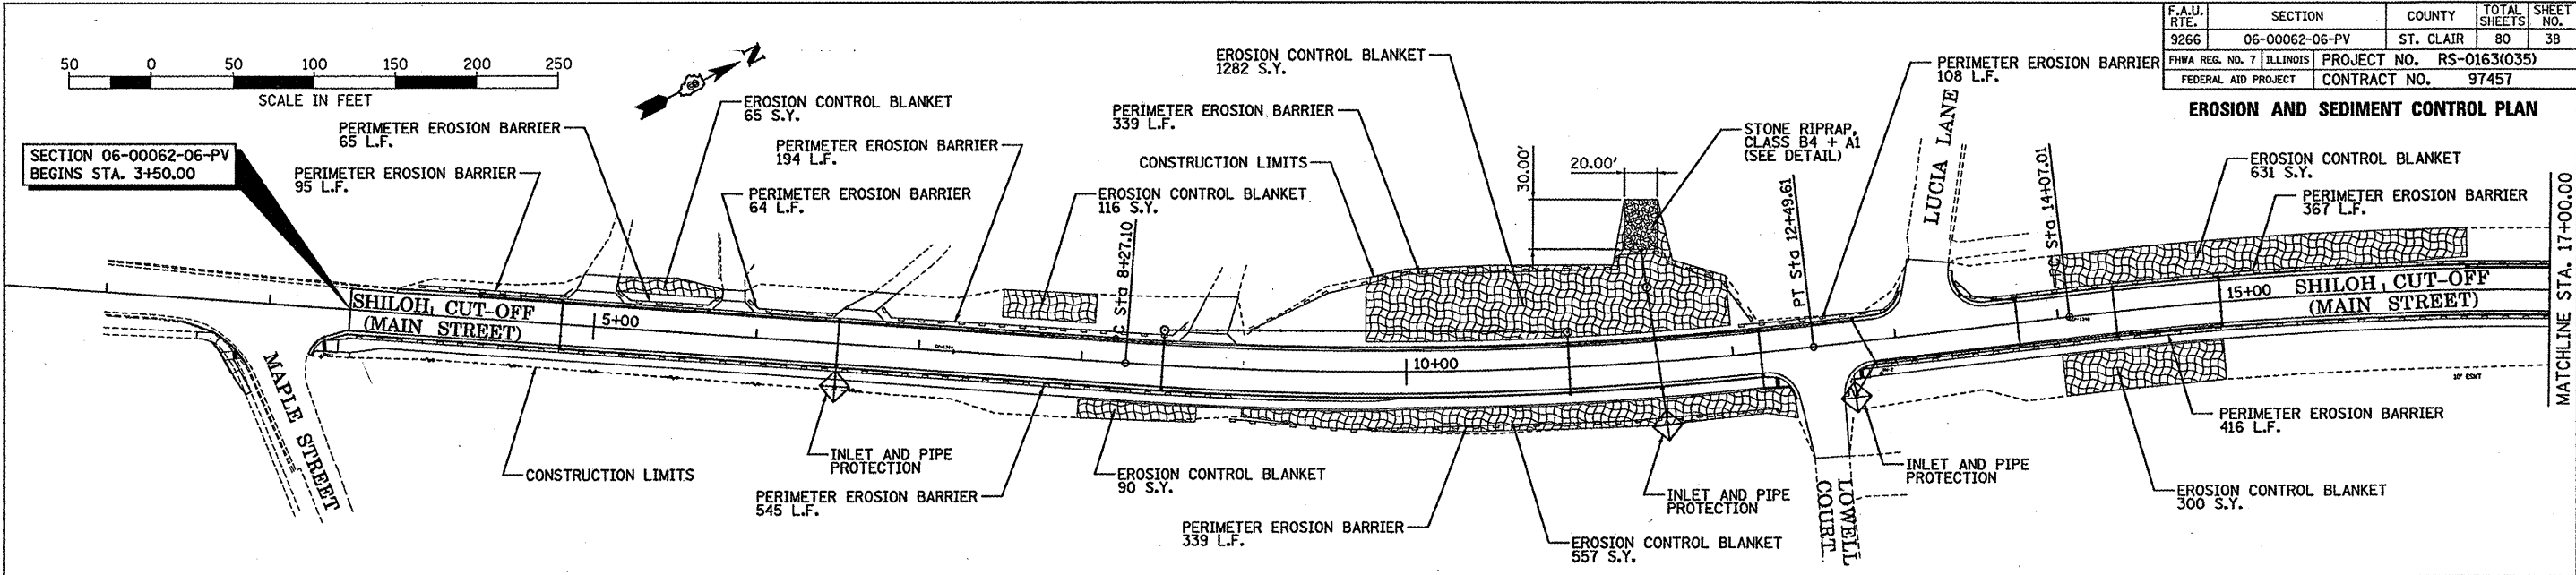

CHAD D. FAIRBANKS
062-063136
4-12-11
EXP-11-30-11