
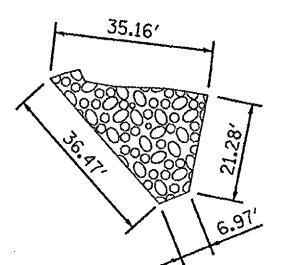
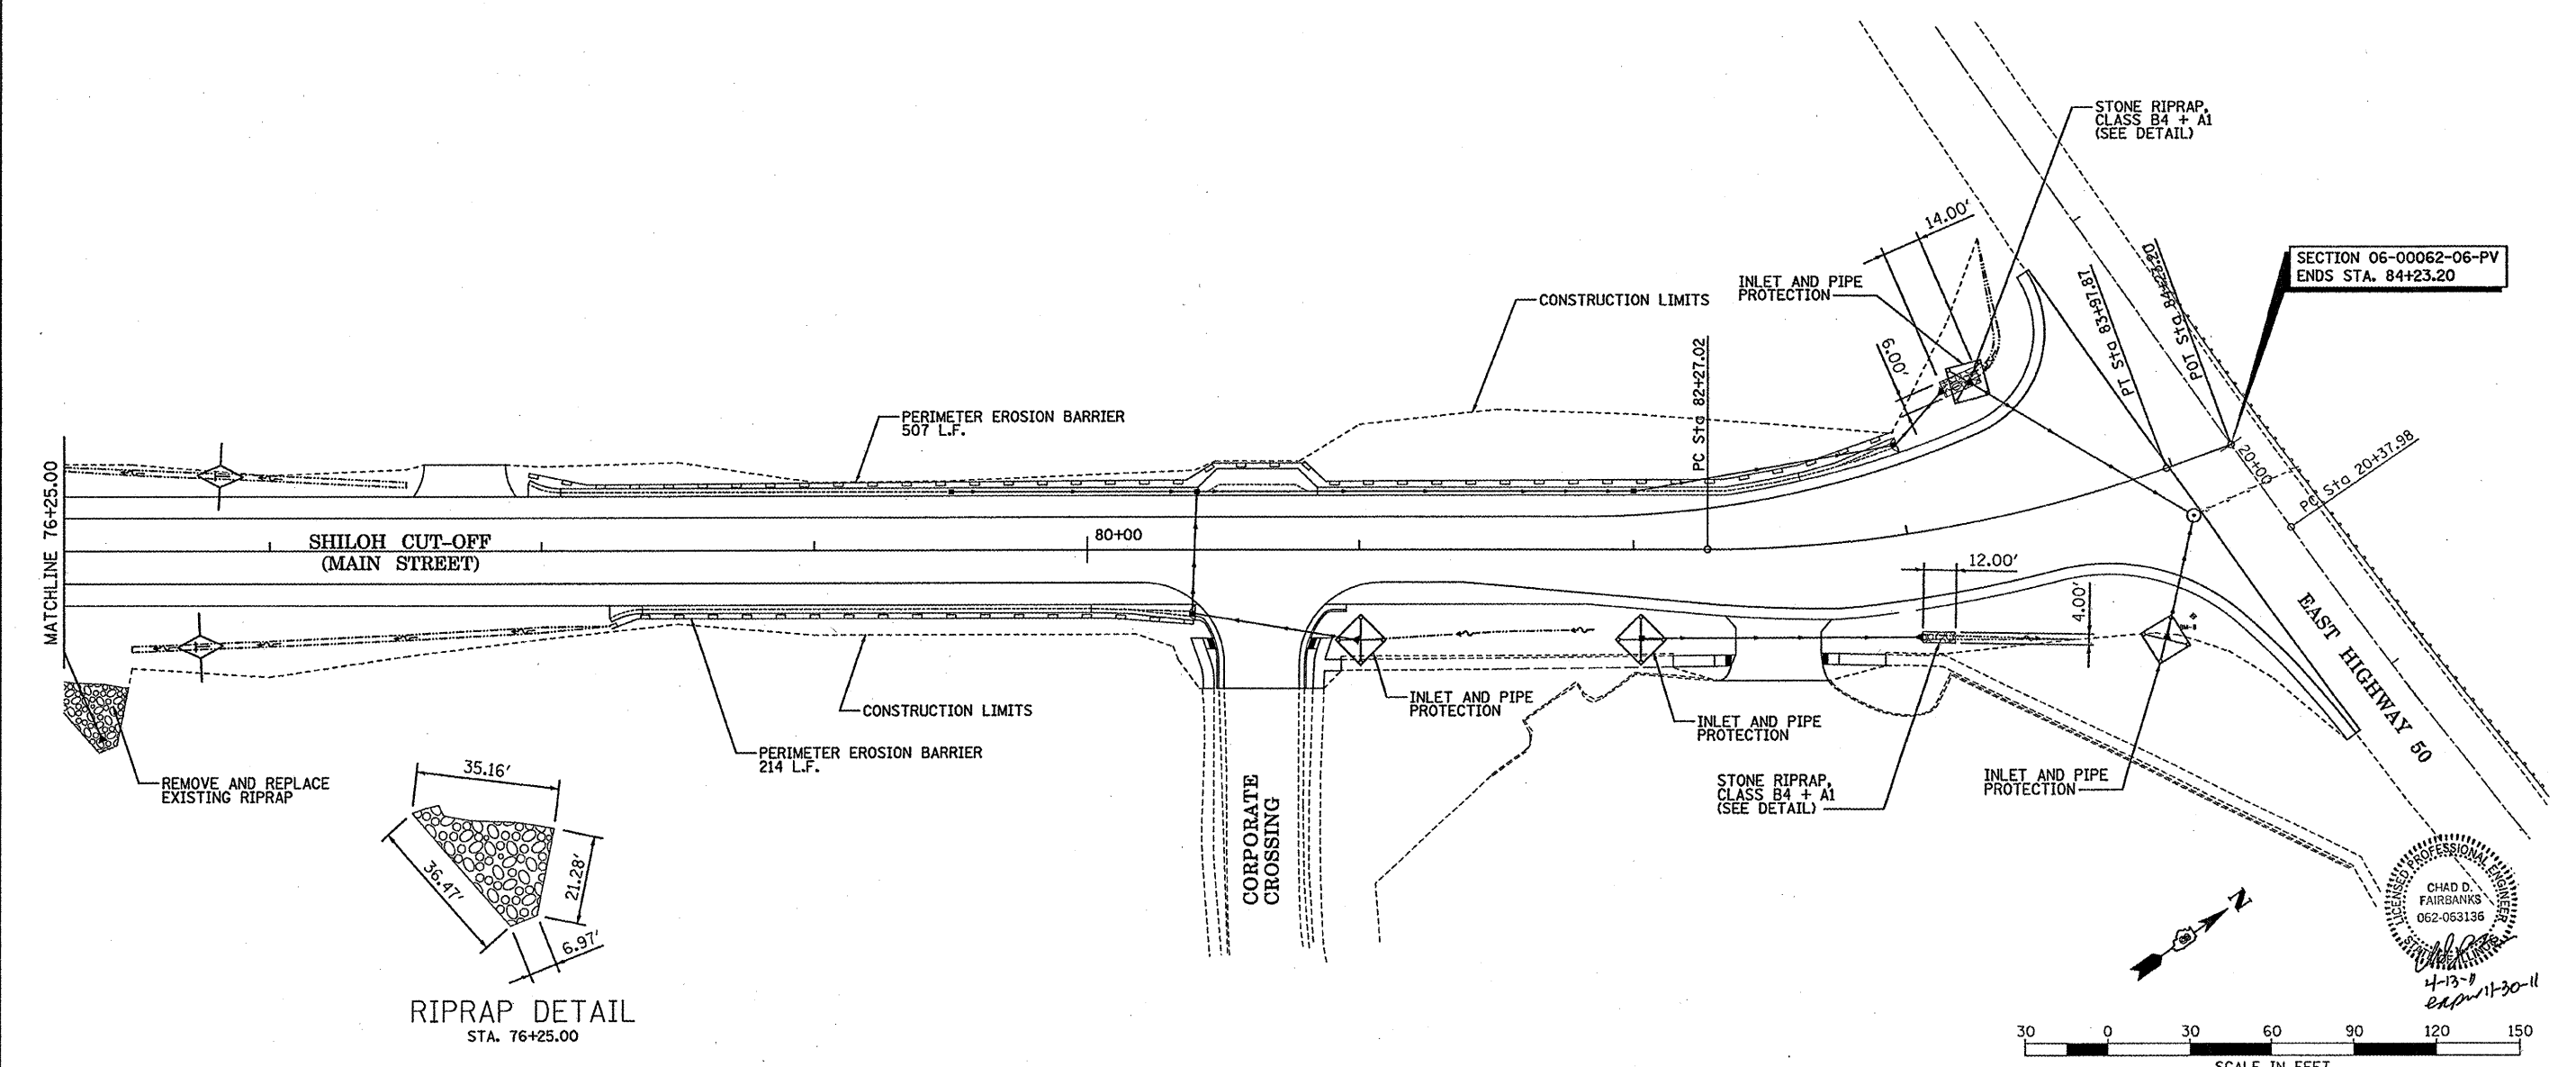


F.A.U. RTE.	SECTION	COUNTY	TOTAL SHEETS	SHEET NO.
9266	06-00062-06-PV	ST. CLAIR	80	39
FHWA REG. NO. 7	ILLINOIS	PROJECT NO.	RS-0163(035)	
FEDERAL AID PROJECT	CONTRACT NO.		97457	

EROSION AND SEDIMENT CONTROL PLAN

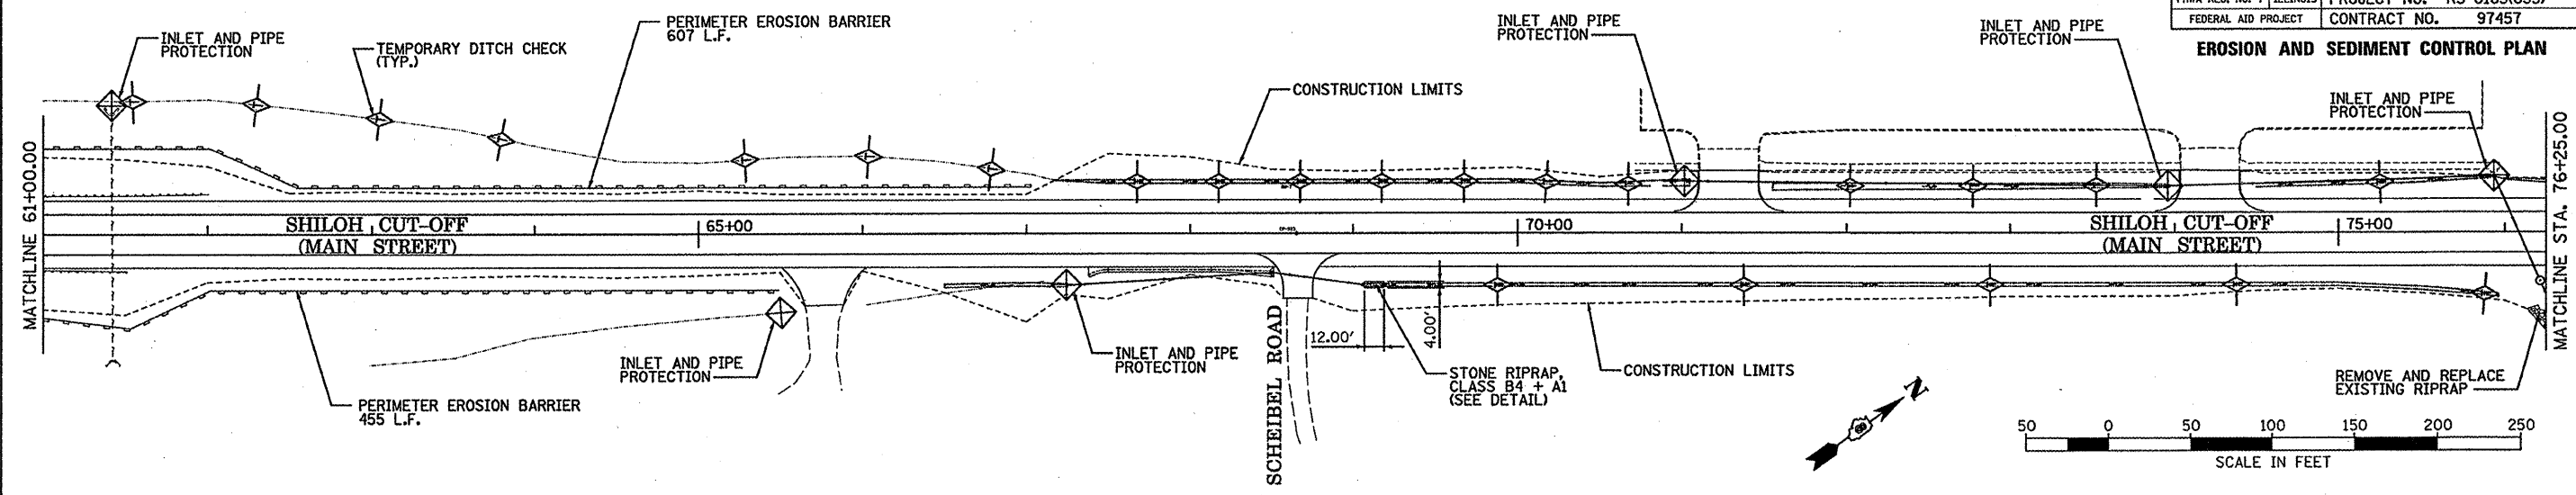

RIPRAP DETAIL
STA. 76+25.00

SECTION 06-00062-06-PV
ENDS STA. 84+23.20

CHAD D. FAIRBANKS
062-063136
4-13-11
edp/11-30-11