

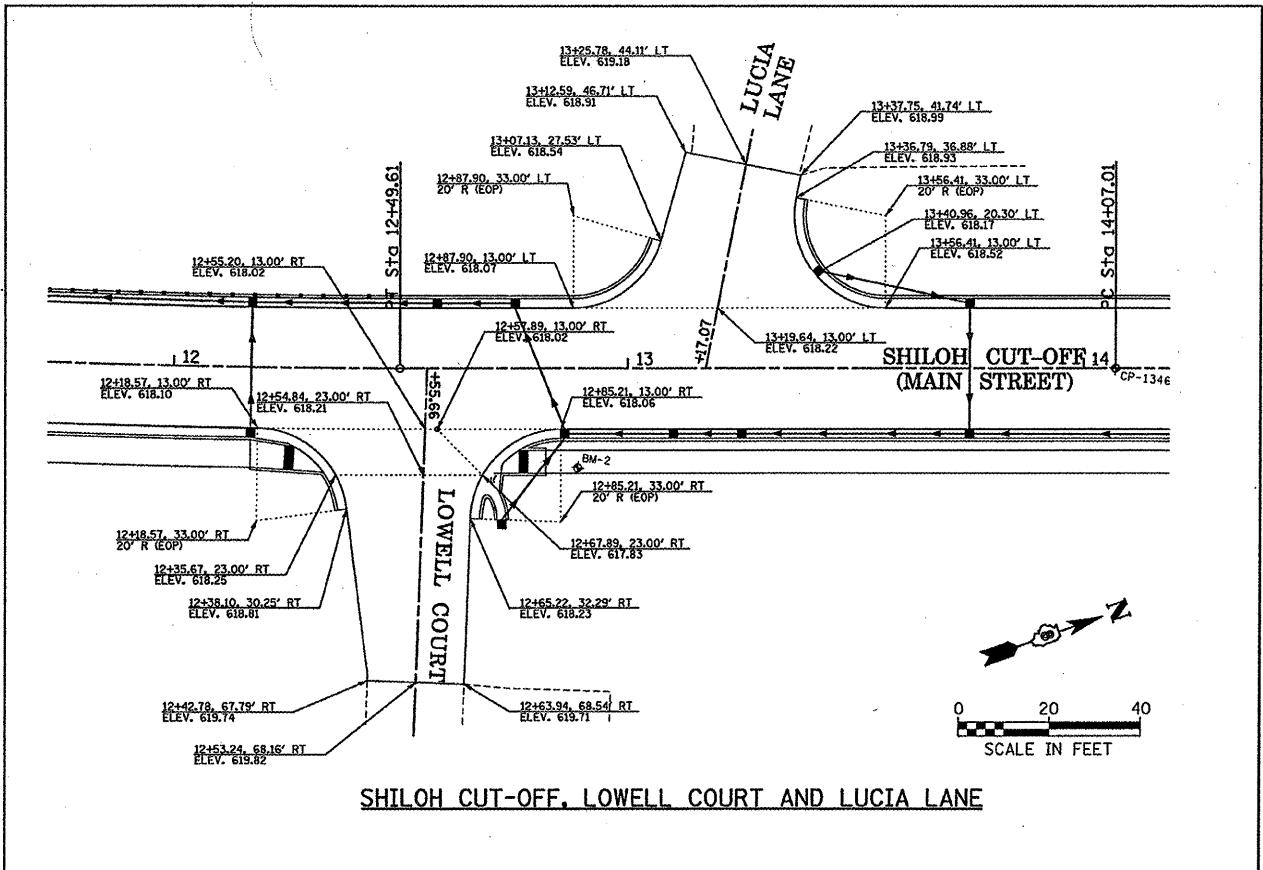


F.A.U. RTE.	SECTION	COUNTY	TOTAL SHEETS	SHEET NO.
9266	06-00062-06-PV	ST. CLAIR	80	40
FHWA REG. NO. 7	ILLINOIS	PROJECT NO.	RS-0163(035)	
FEDERAL AID PROJECT	CONTRACT NO.		97457	

WARPING DETAILS

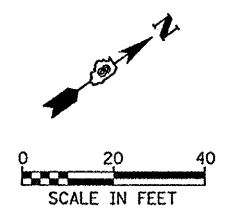

SHILOH CUT-OFF, LOWELL COURT AND LUCIA LANE

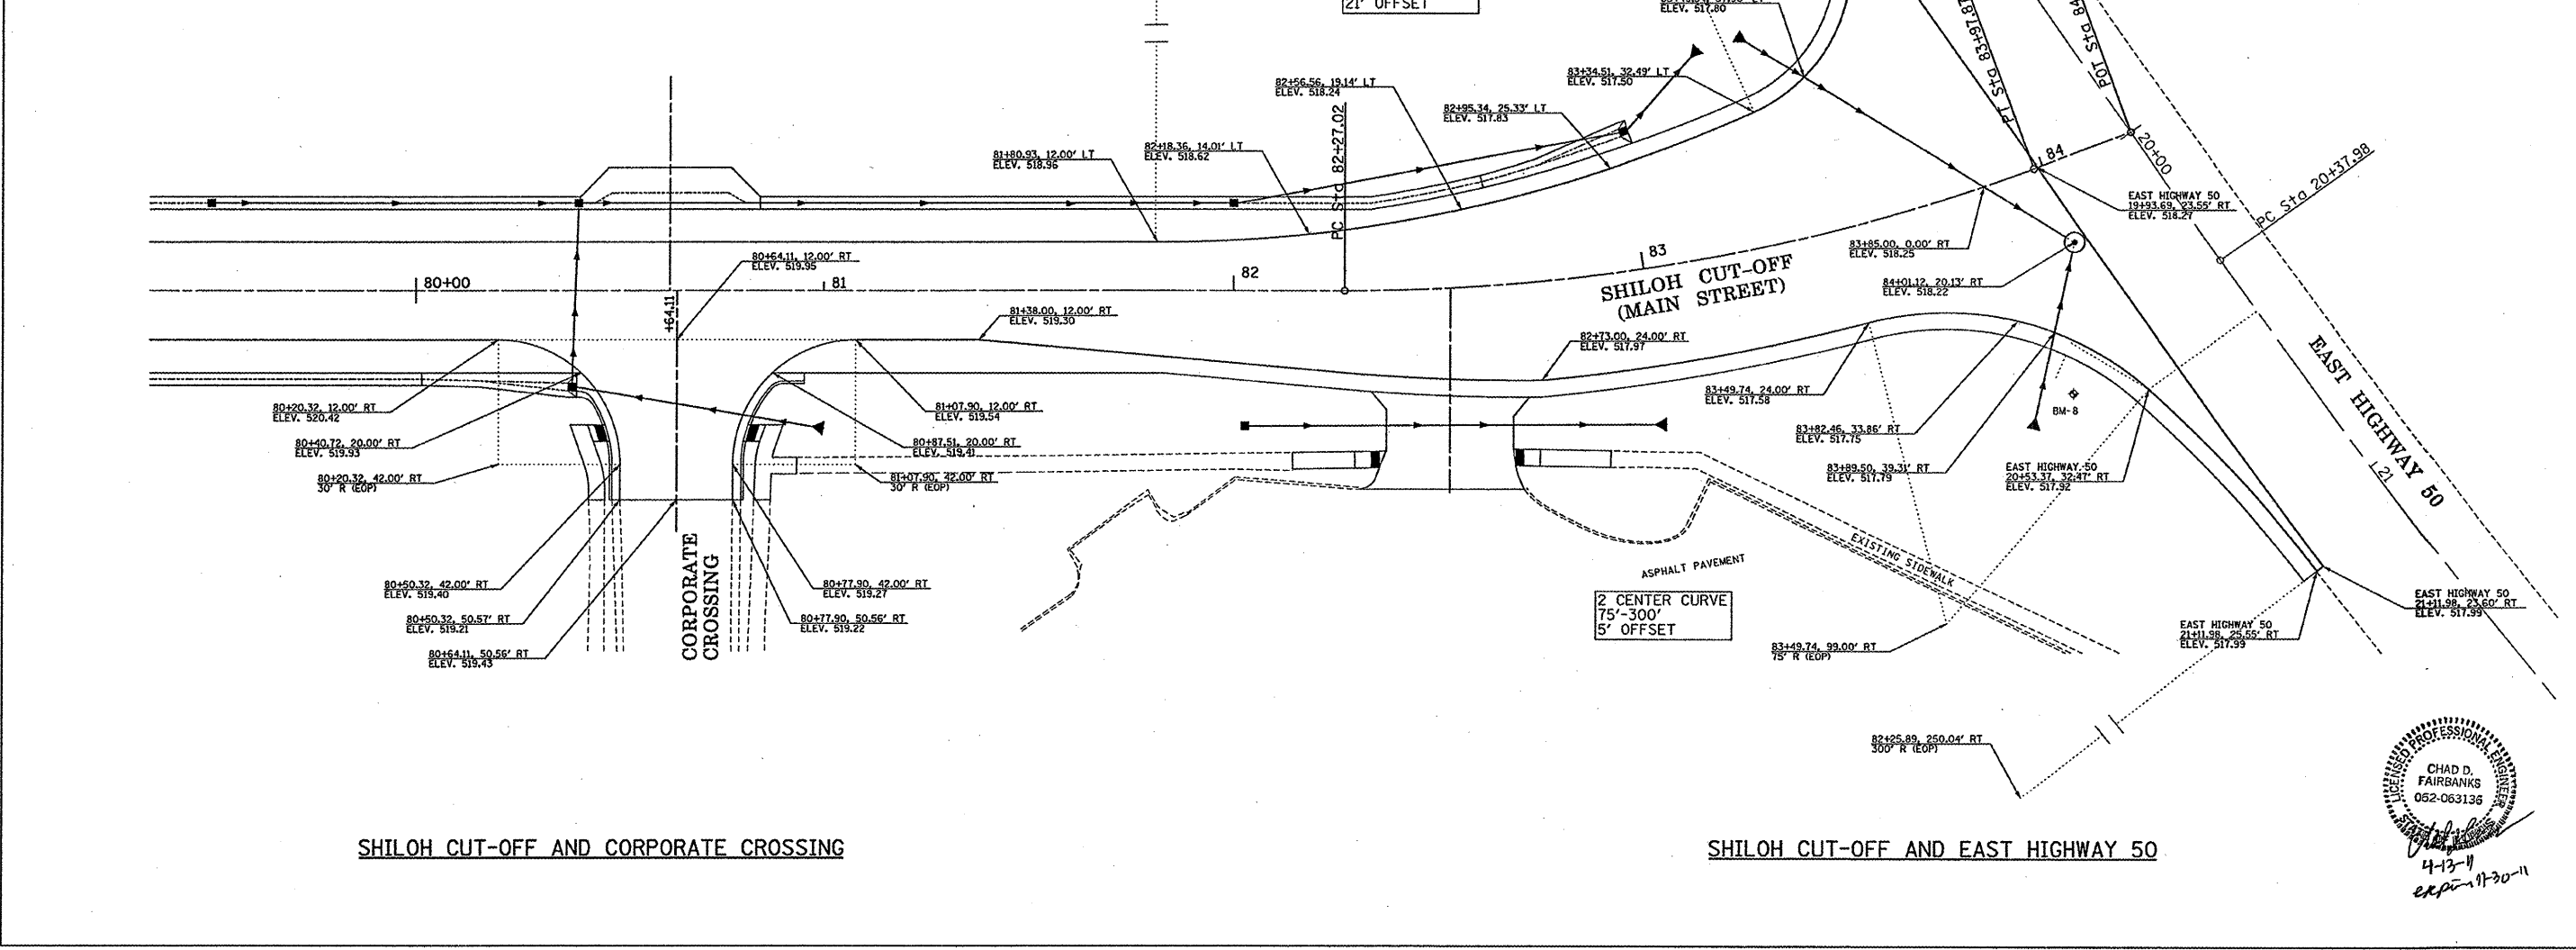

SHILOH CUT-OFF AND CORPORATE CROSSING

SHILOH CUT-OFF AND EAST HIGHWAY 50

CHAD D. FAIRBANKS
 052-063136
 4-13-11
 EXP. 9-30-11