
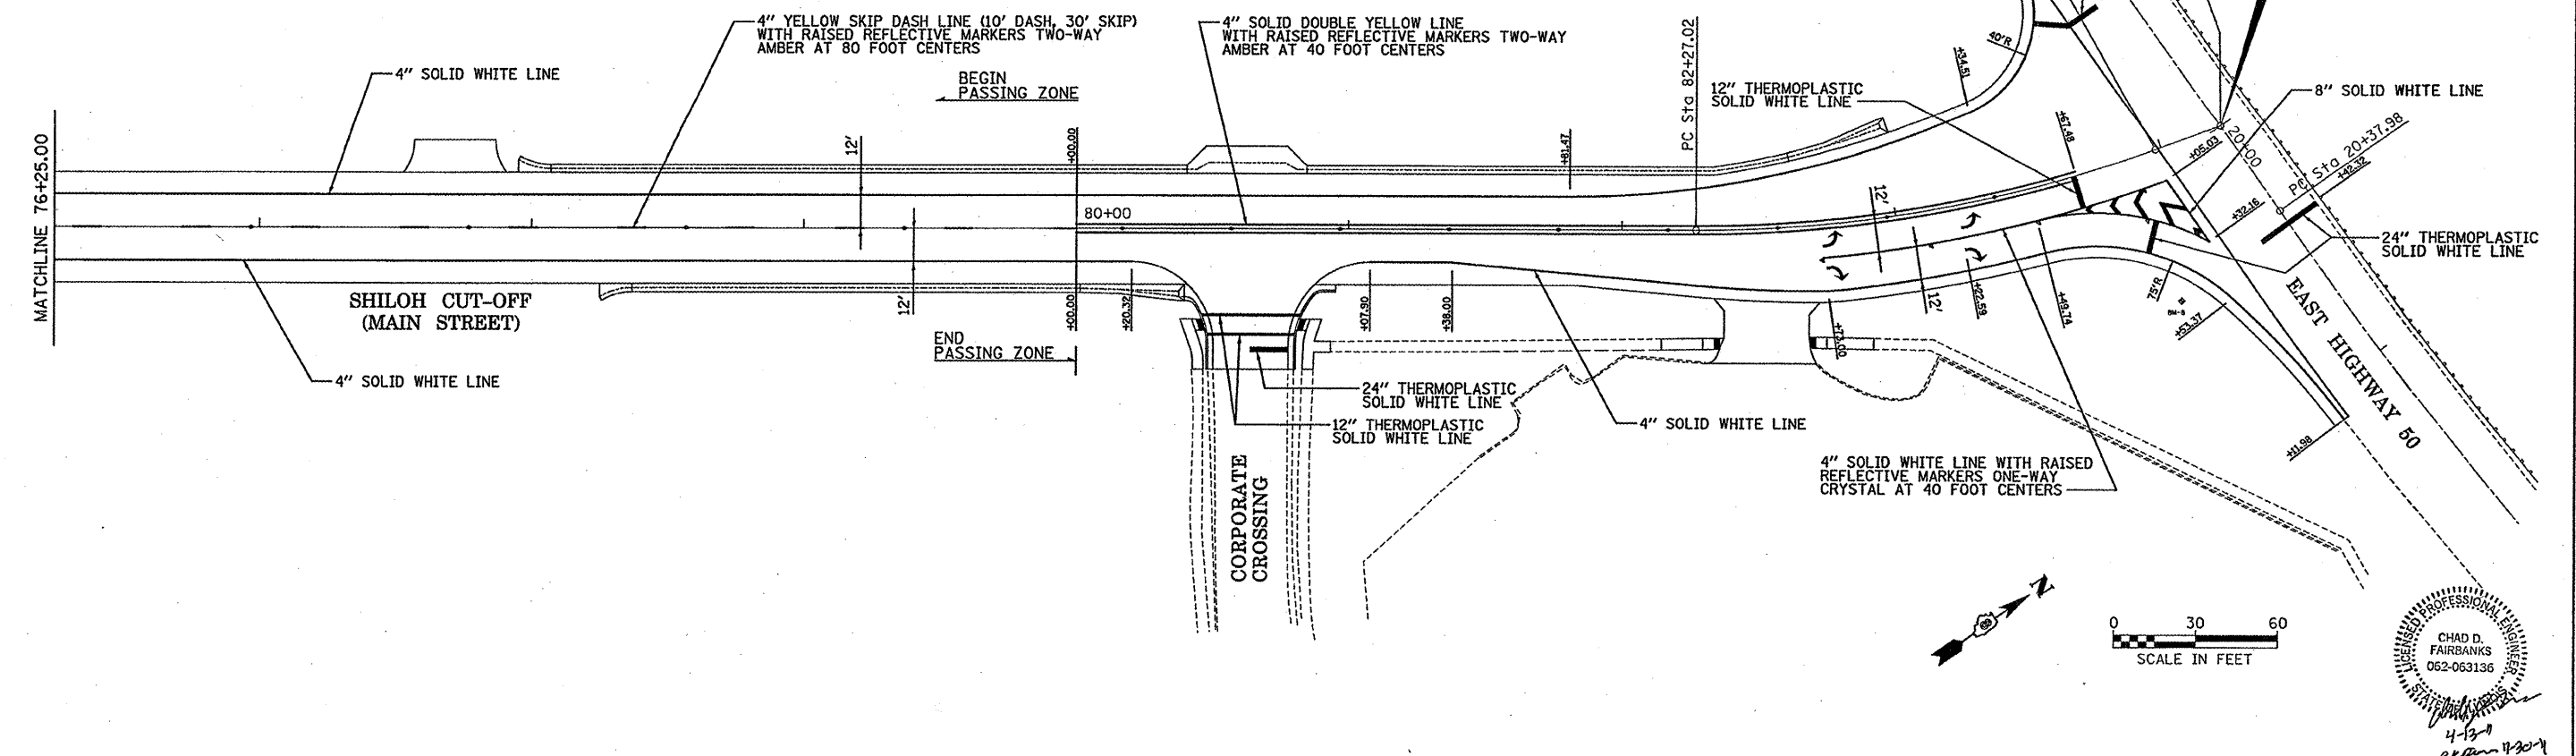
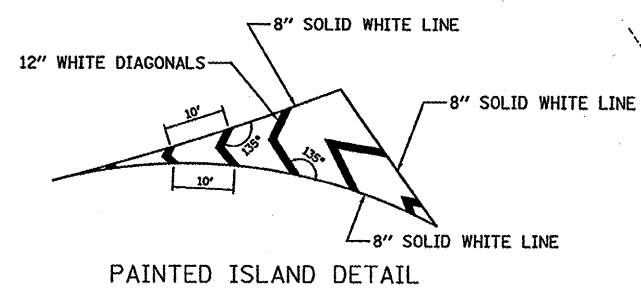


F.A.U. RTE.	SECTION	COUNTY	TOTAL SHEETS	SHEET NO.
9266	06-00062-06-PV	ST. CLAIR	80	44
FHWA REG. NO. 7 ILLINOIS		PROJECT NO. RS-0163(035)		
FEDERAL AID PROJECT		CONTRACT NO. 97457		

**PAVEMENT MARKING**

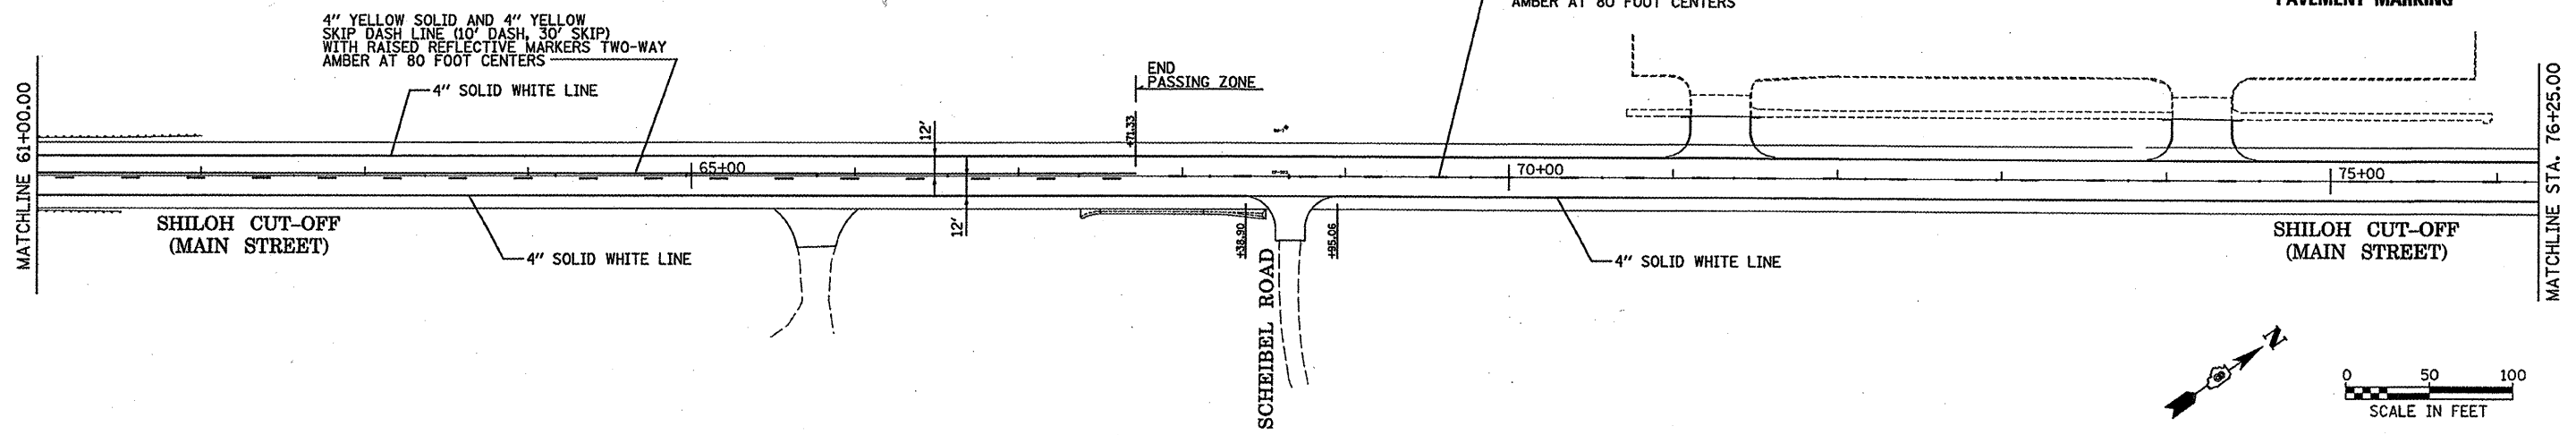

CHAD D. FAIRBANKS  
062-063136  
4-13-07  
ekp 4-20-07

EXISTING TRAFFIC SIGNS TO BE RELOCATED AS DIRECTED BY THE ENGINEER