


F.A.J. RTE.	SECTION	COUNTY	TOTAL SHEETS	SHEET NO.
9266	06-00062-06-PV	ST. CLAIR	80	49
FHWA REG. NO. 7	ILLINOIS	PROJECT NO.	RS-0163(035)	
FEDERAL AID PROJECT	CONTRACT NO.		97457	

SHILOH CUT-OFF CROSS SECTIONS

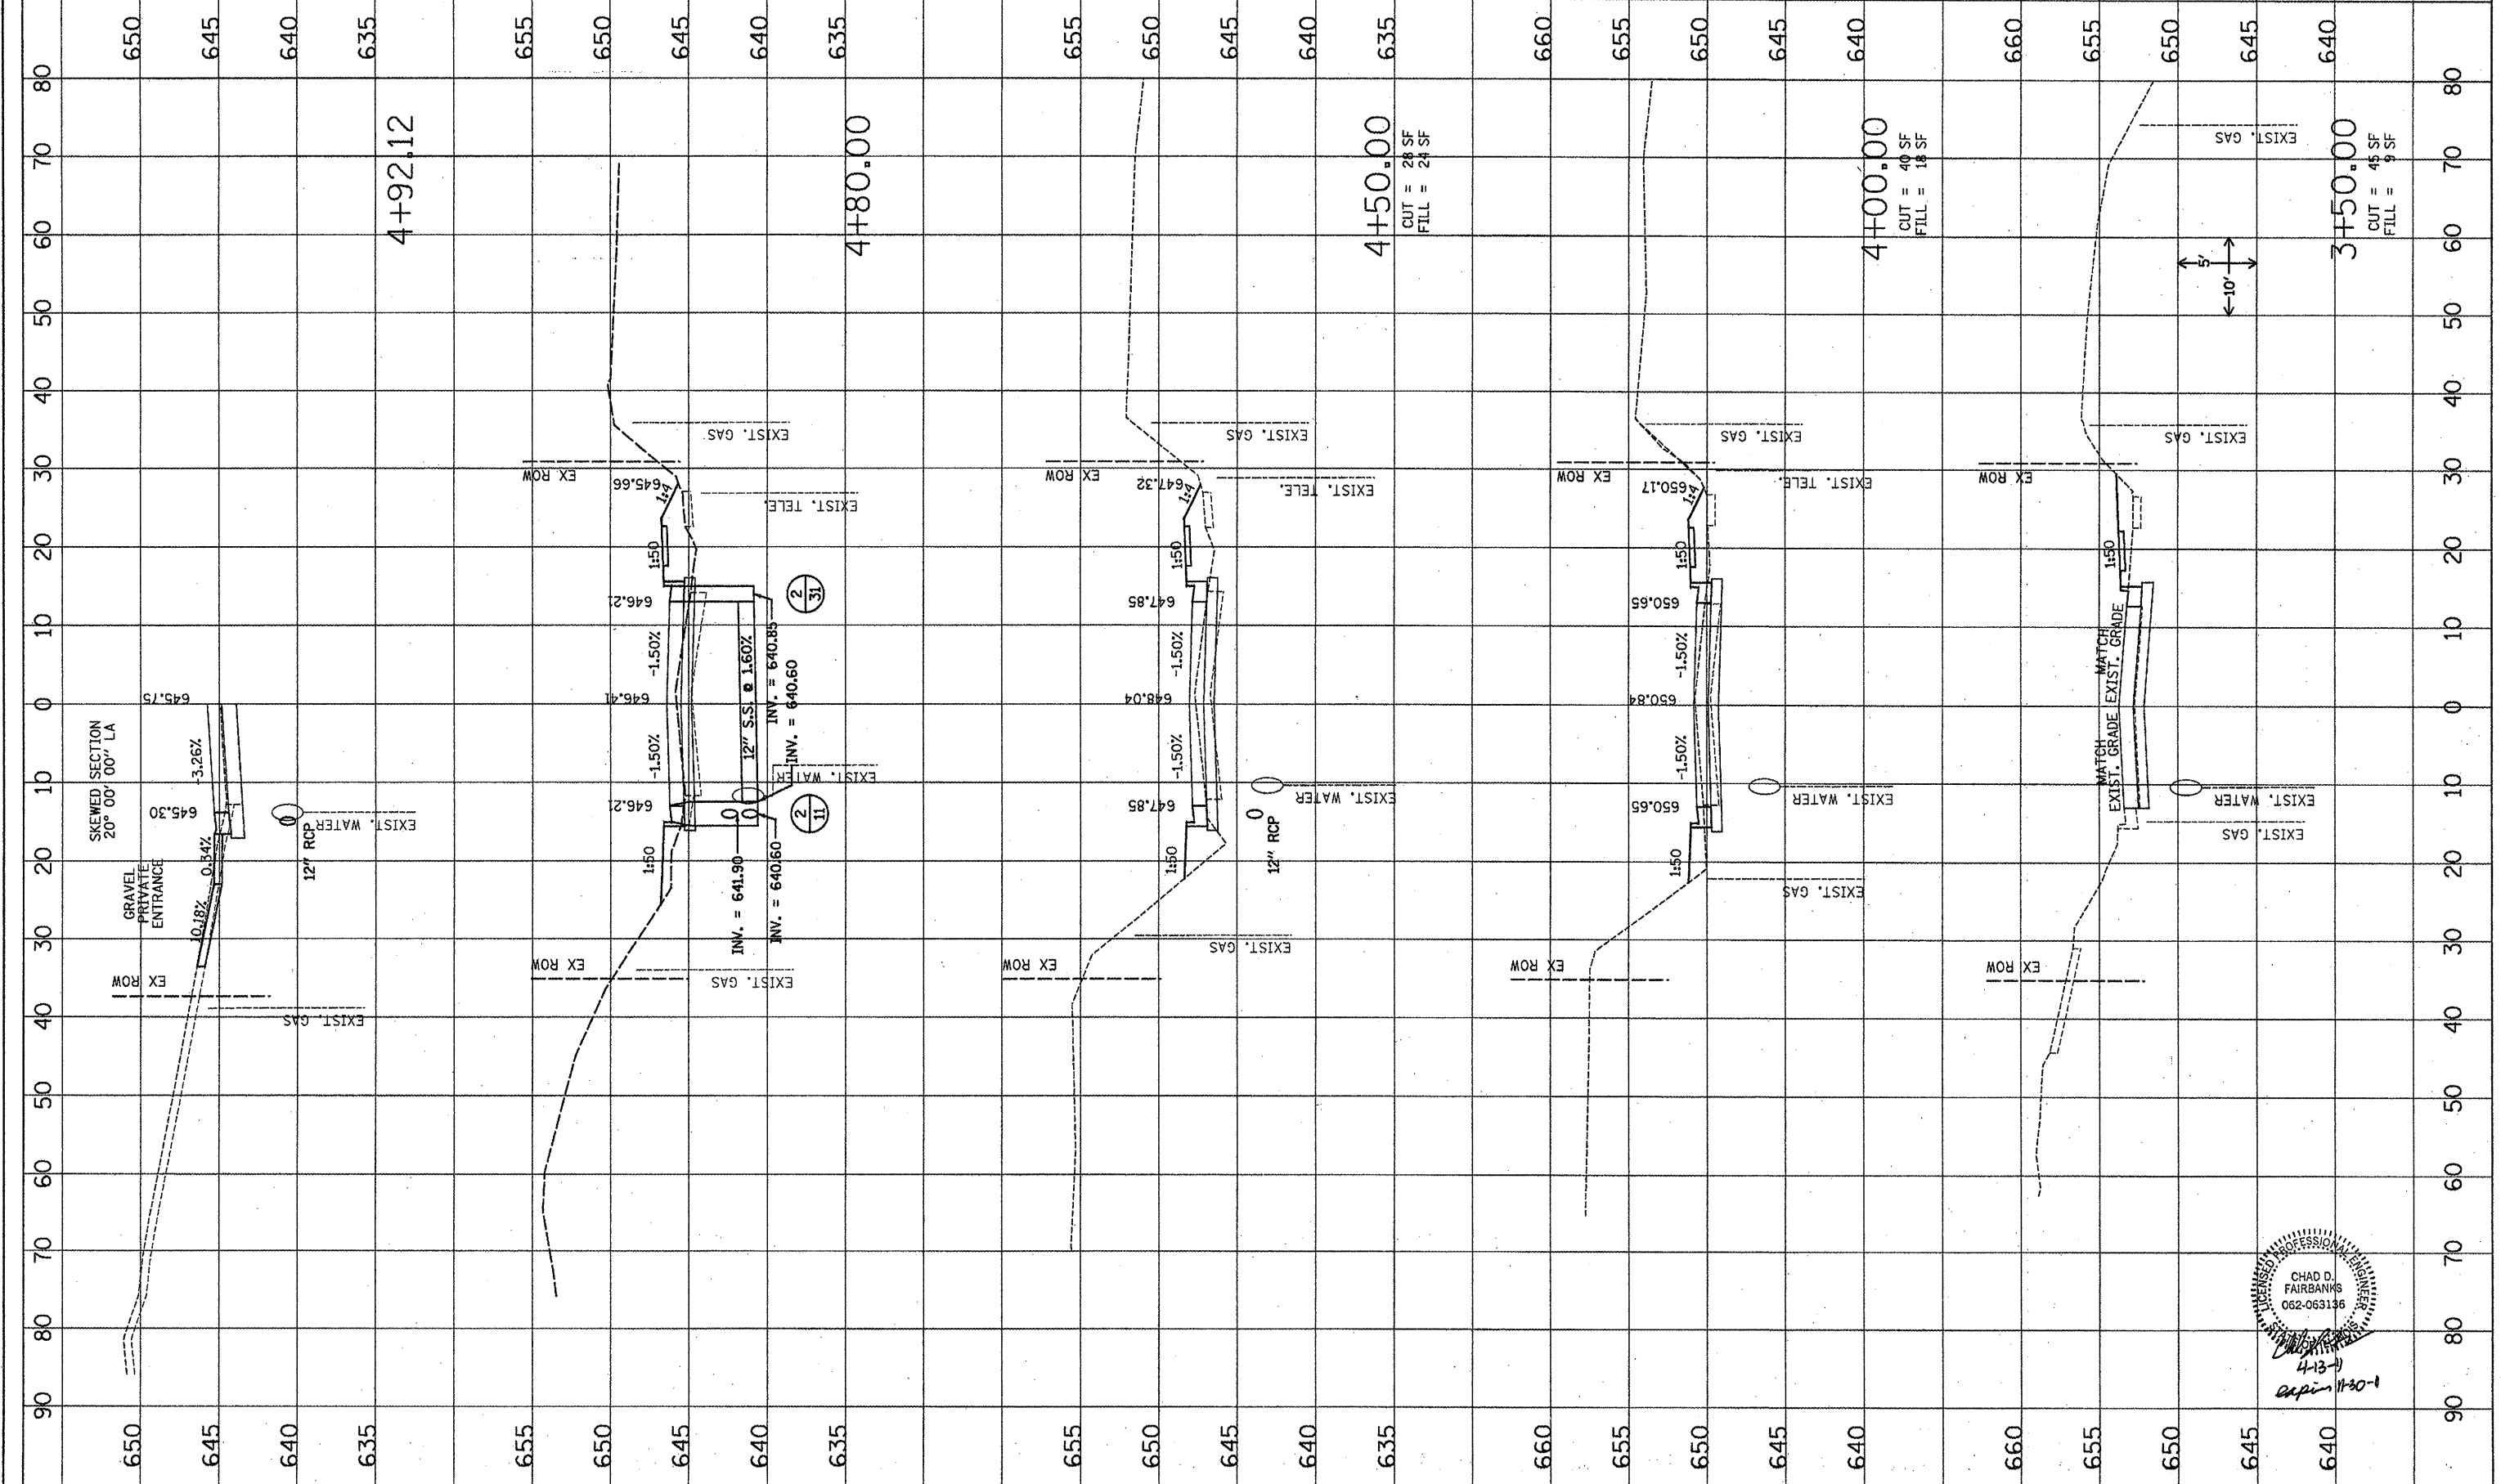

CHAD D. FAIRBANKS
062-063136
4-13-11
epin 1130-1