


F.A.U. RTE.	SECTION	COUNTY	TOTAL SHEETS	SHEET NO.
9266	06-0062-06-PV	ST. CLAIR	80	50
FHWA REG. NO. 7 ILLINOIS		PROJECT NO. RS-0163(035)		
FEDERAL AID PROJECT		CONTRACT NO. 97457		

**SHILOH CUT-OFF CROSS SECTIONS**

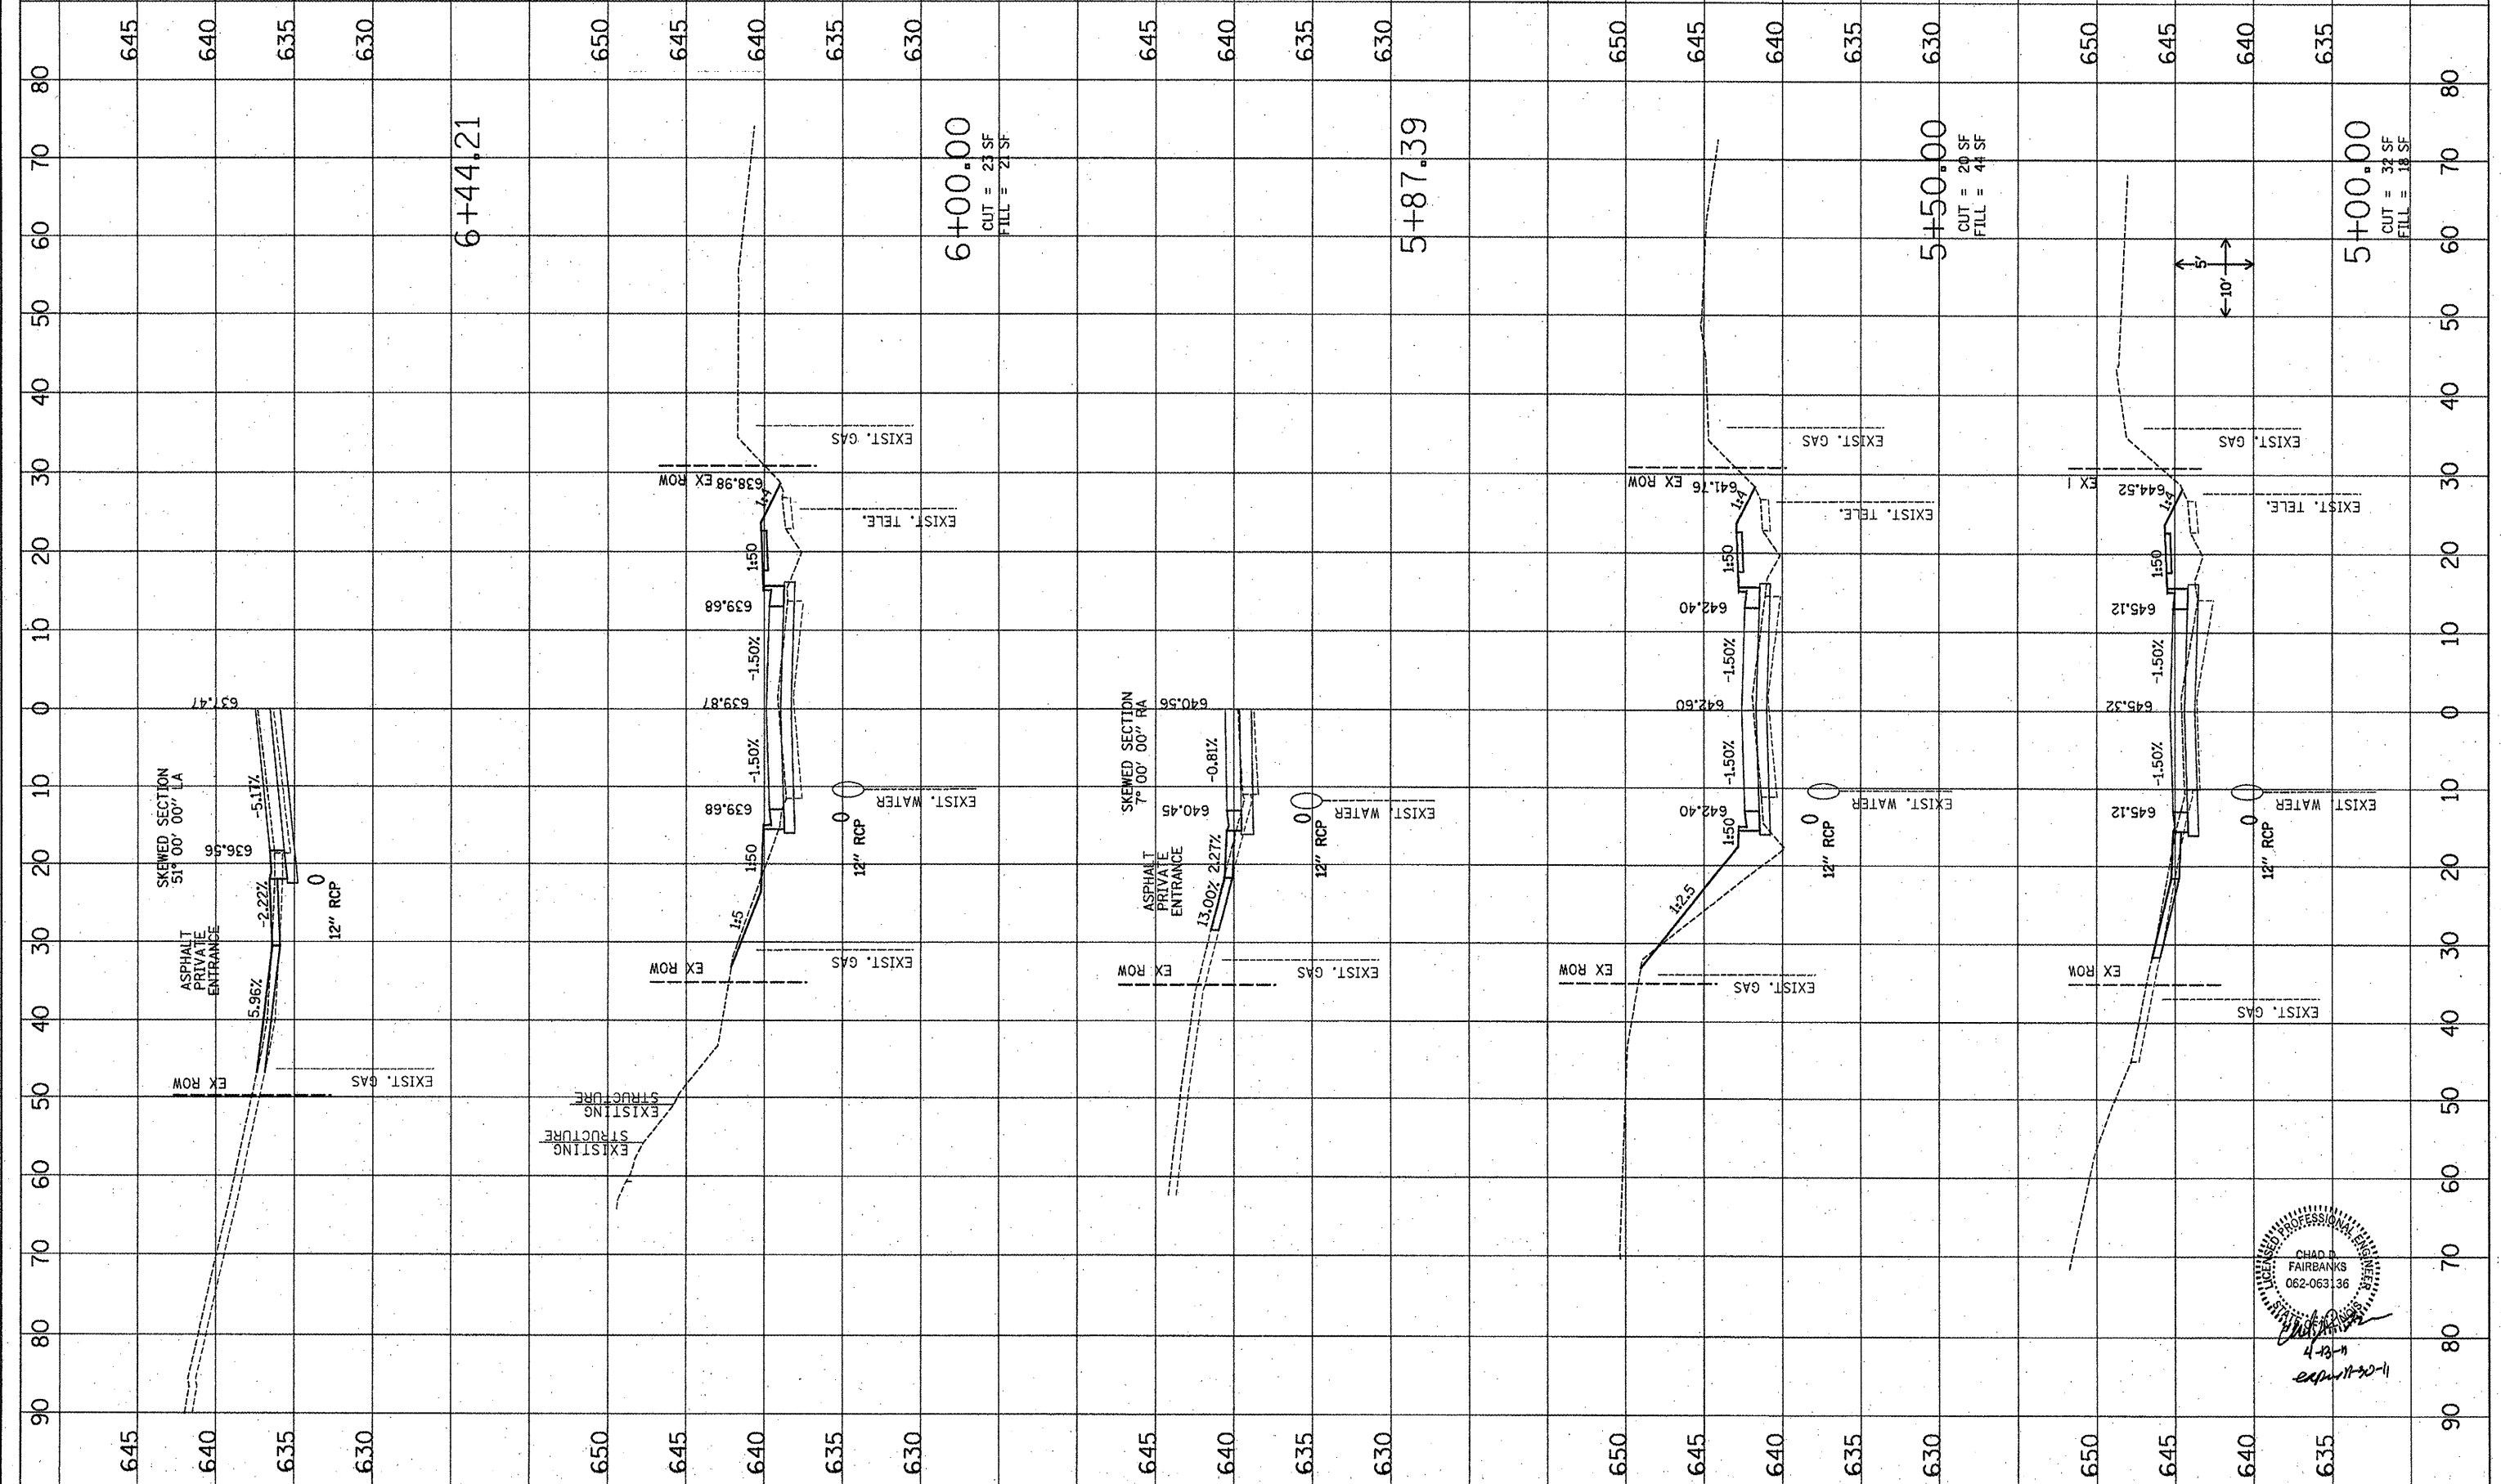

CHAD D. FAIRBANKS  
 062-063136  
 1-22-11  
 EXP-11-20-11