


F.A.U. RTE.	SECTION	COUNTY	TOTAL SHEETS	SHEET NO.
9266	06-00062-06-PV	ST. CLAIR	80	51
FWHA REG. NO. 7	ILLINOIS	PROJECT NO.	RS-0163(035)	
FEDERAL AID PROJECT	CONTRACT NO.		97457	

SHILOH CUT-OFF CROSS SECTIONS

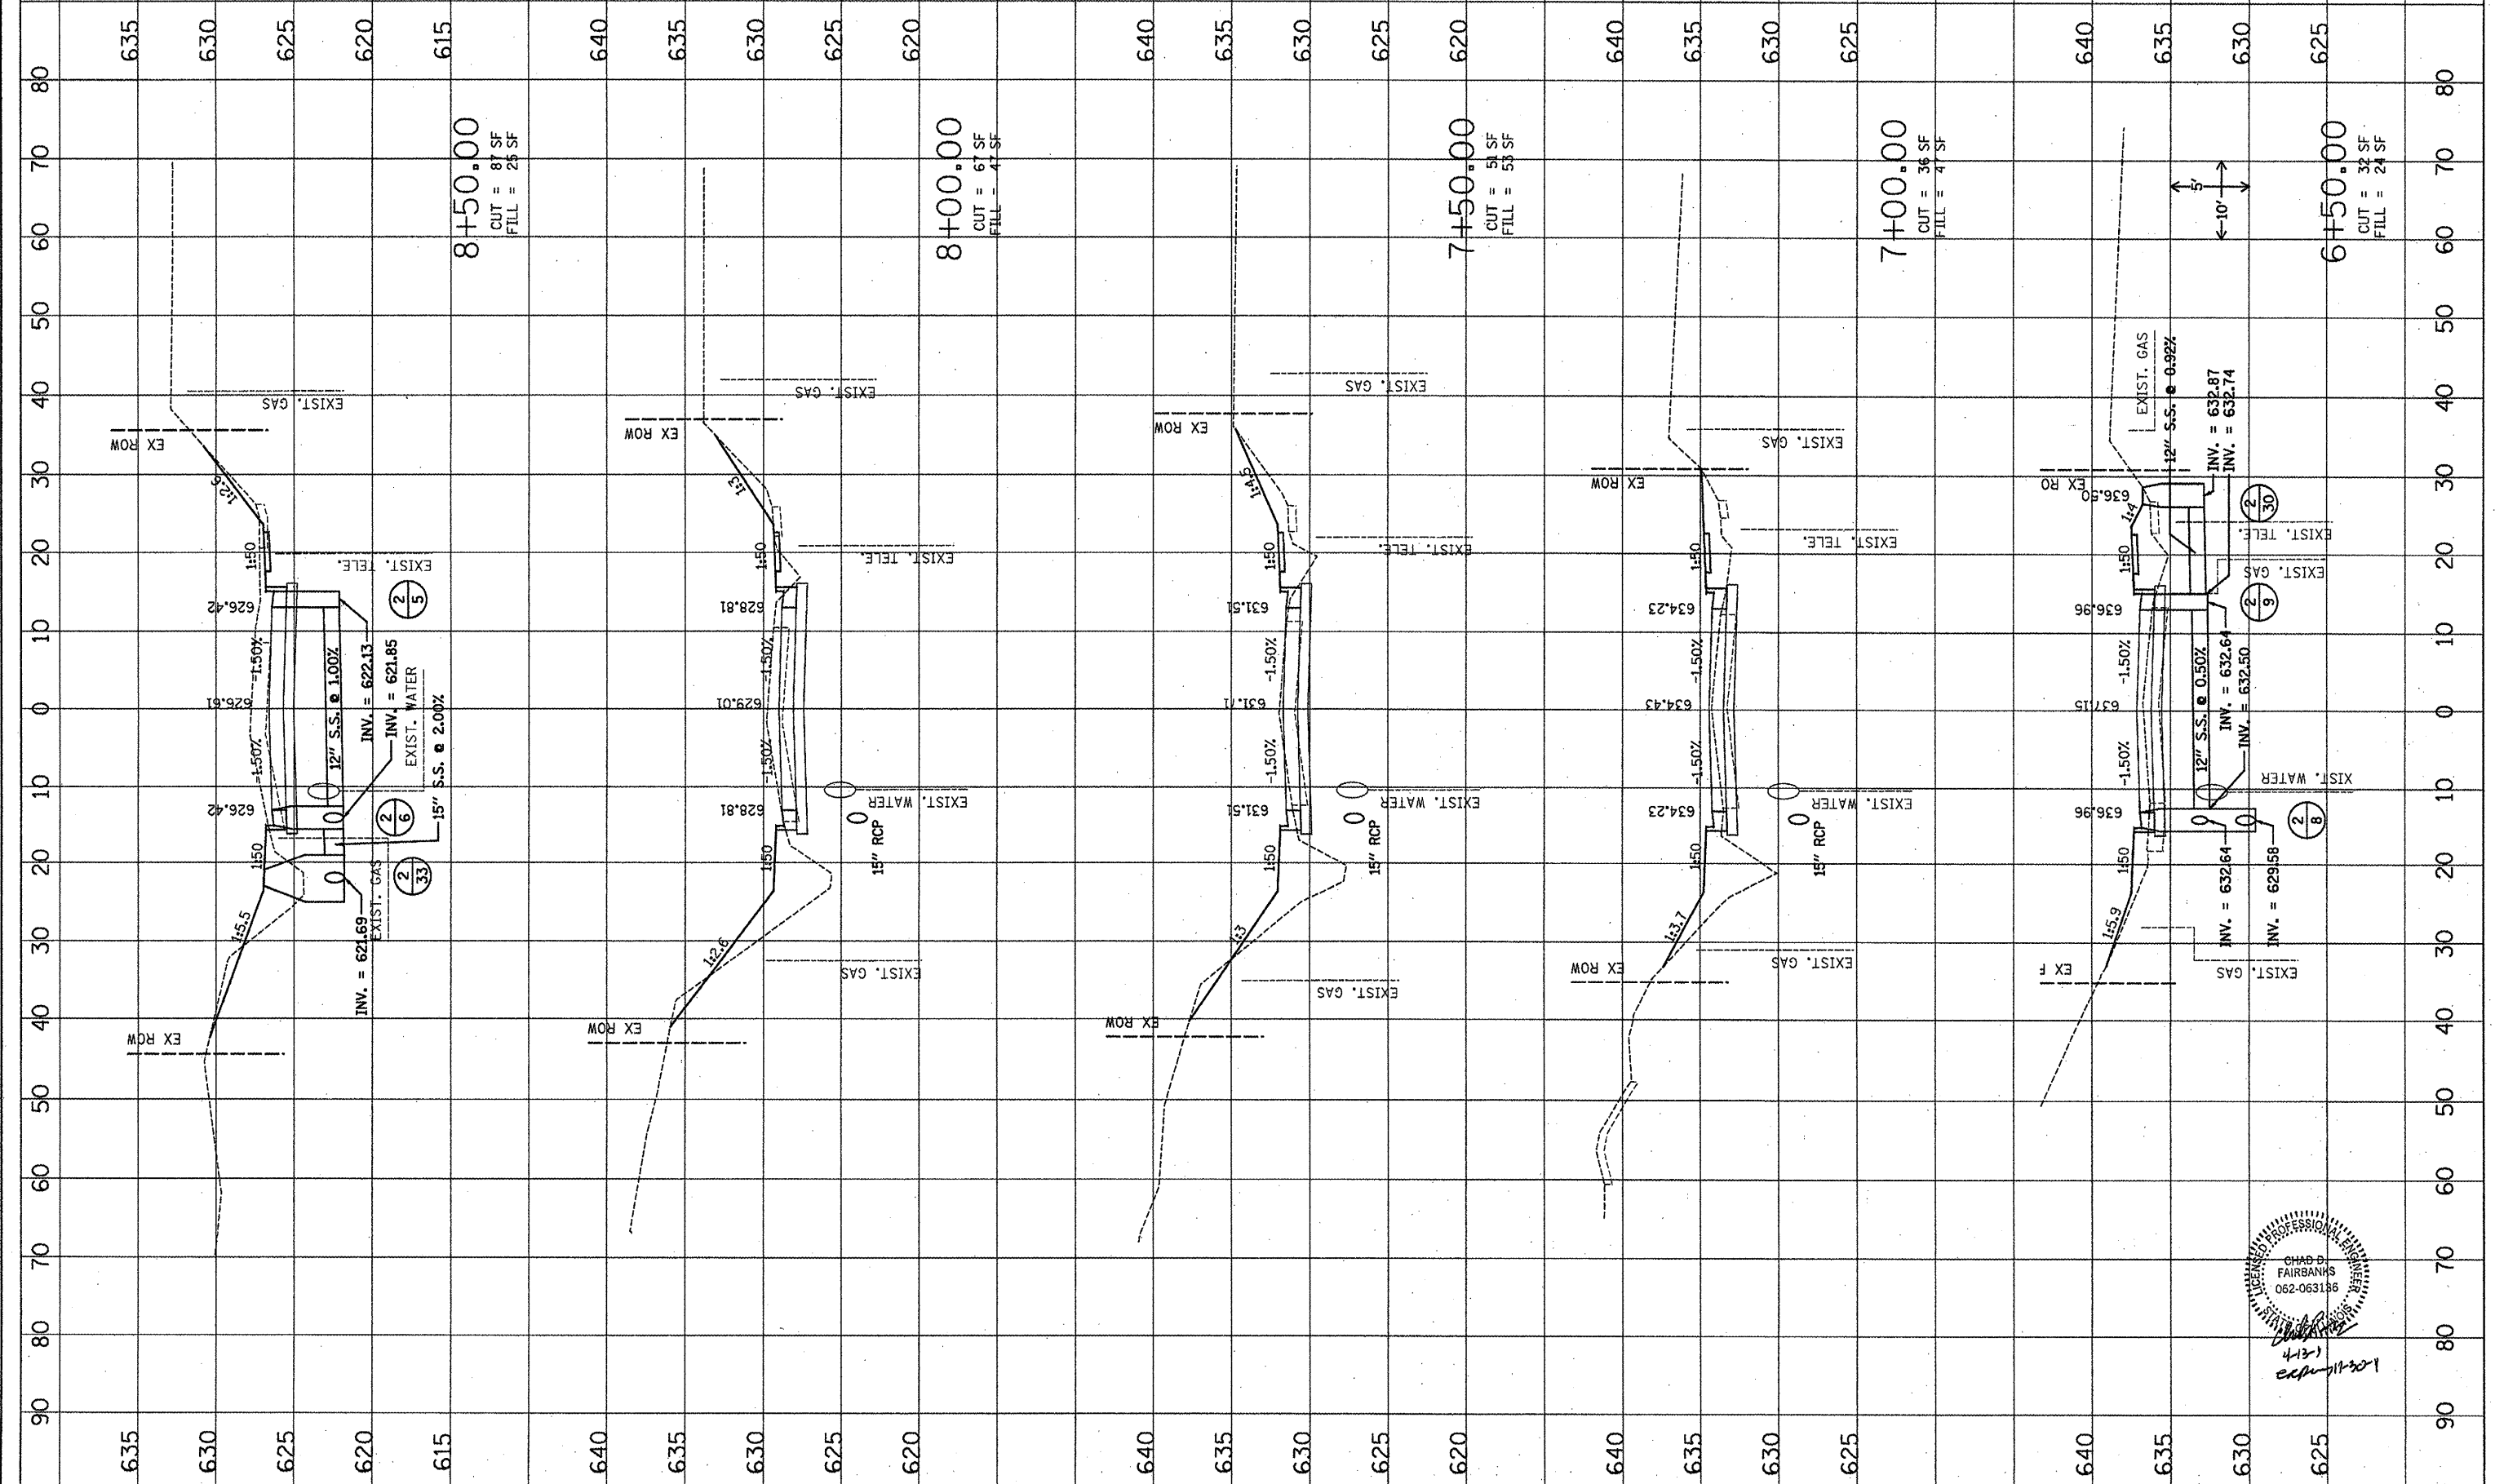

CHAS B. FAIRBANKS
 062-063186
 4131
 EXP 11-30