


F.A.U. RTE.	SECTION	COUNTY	TOTAL SHEETS	SHEET NO.
9266	06-00062-06-PV	ST. CLAIR	80	54
FHWA REG. NO. 7 ILLINOIS		PROJECT NO. RS-0163(035)		
FEDERAL AID PROJECT		CONTRACT NO. 97457		

**SHILOH CUT-OFF CROSS SECTIONS**

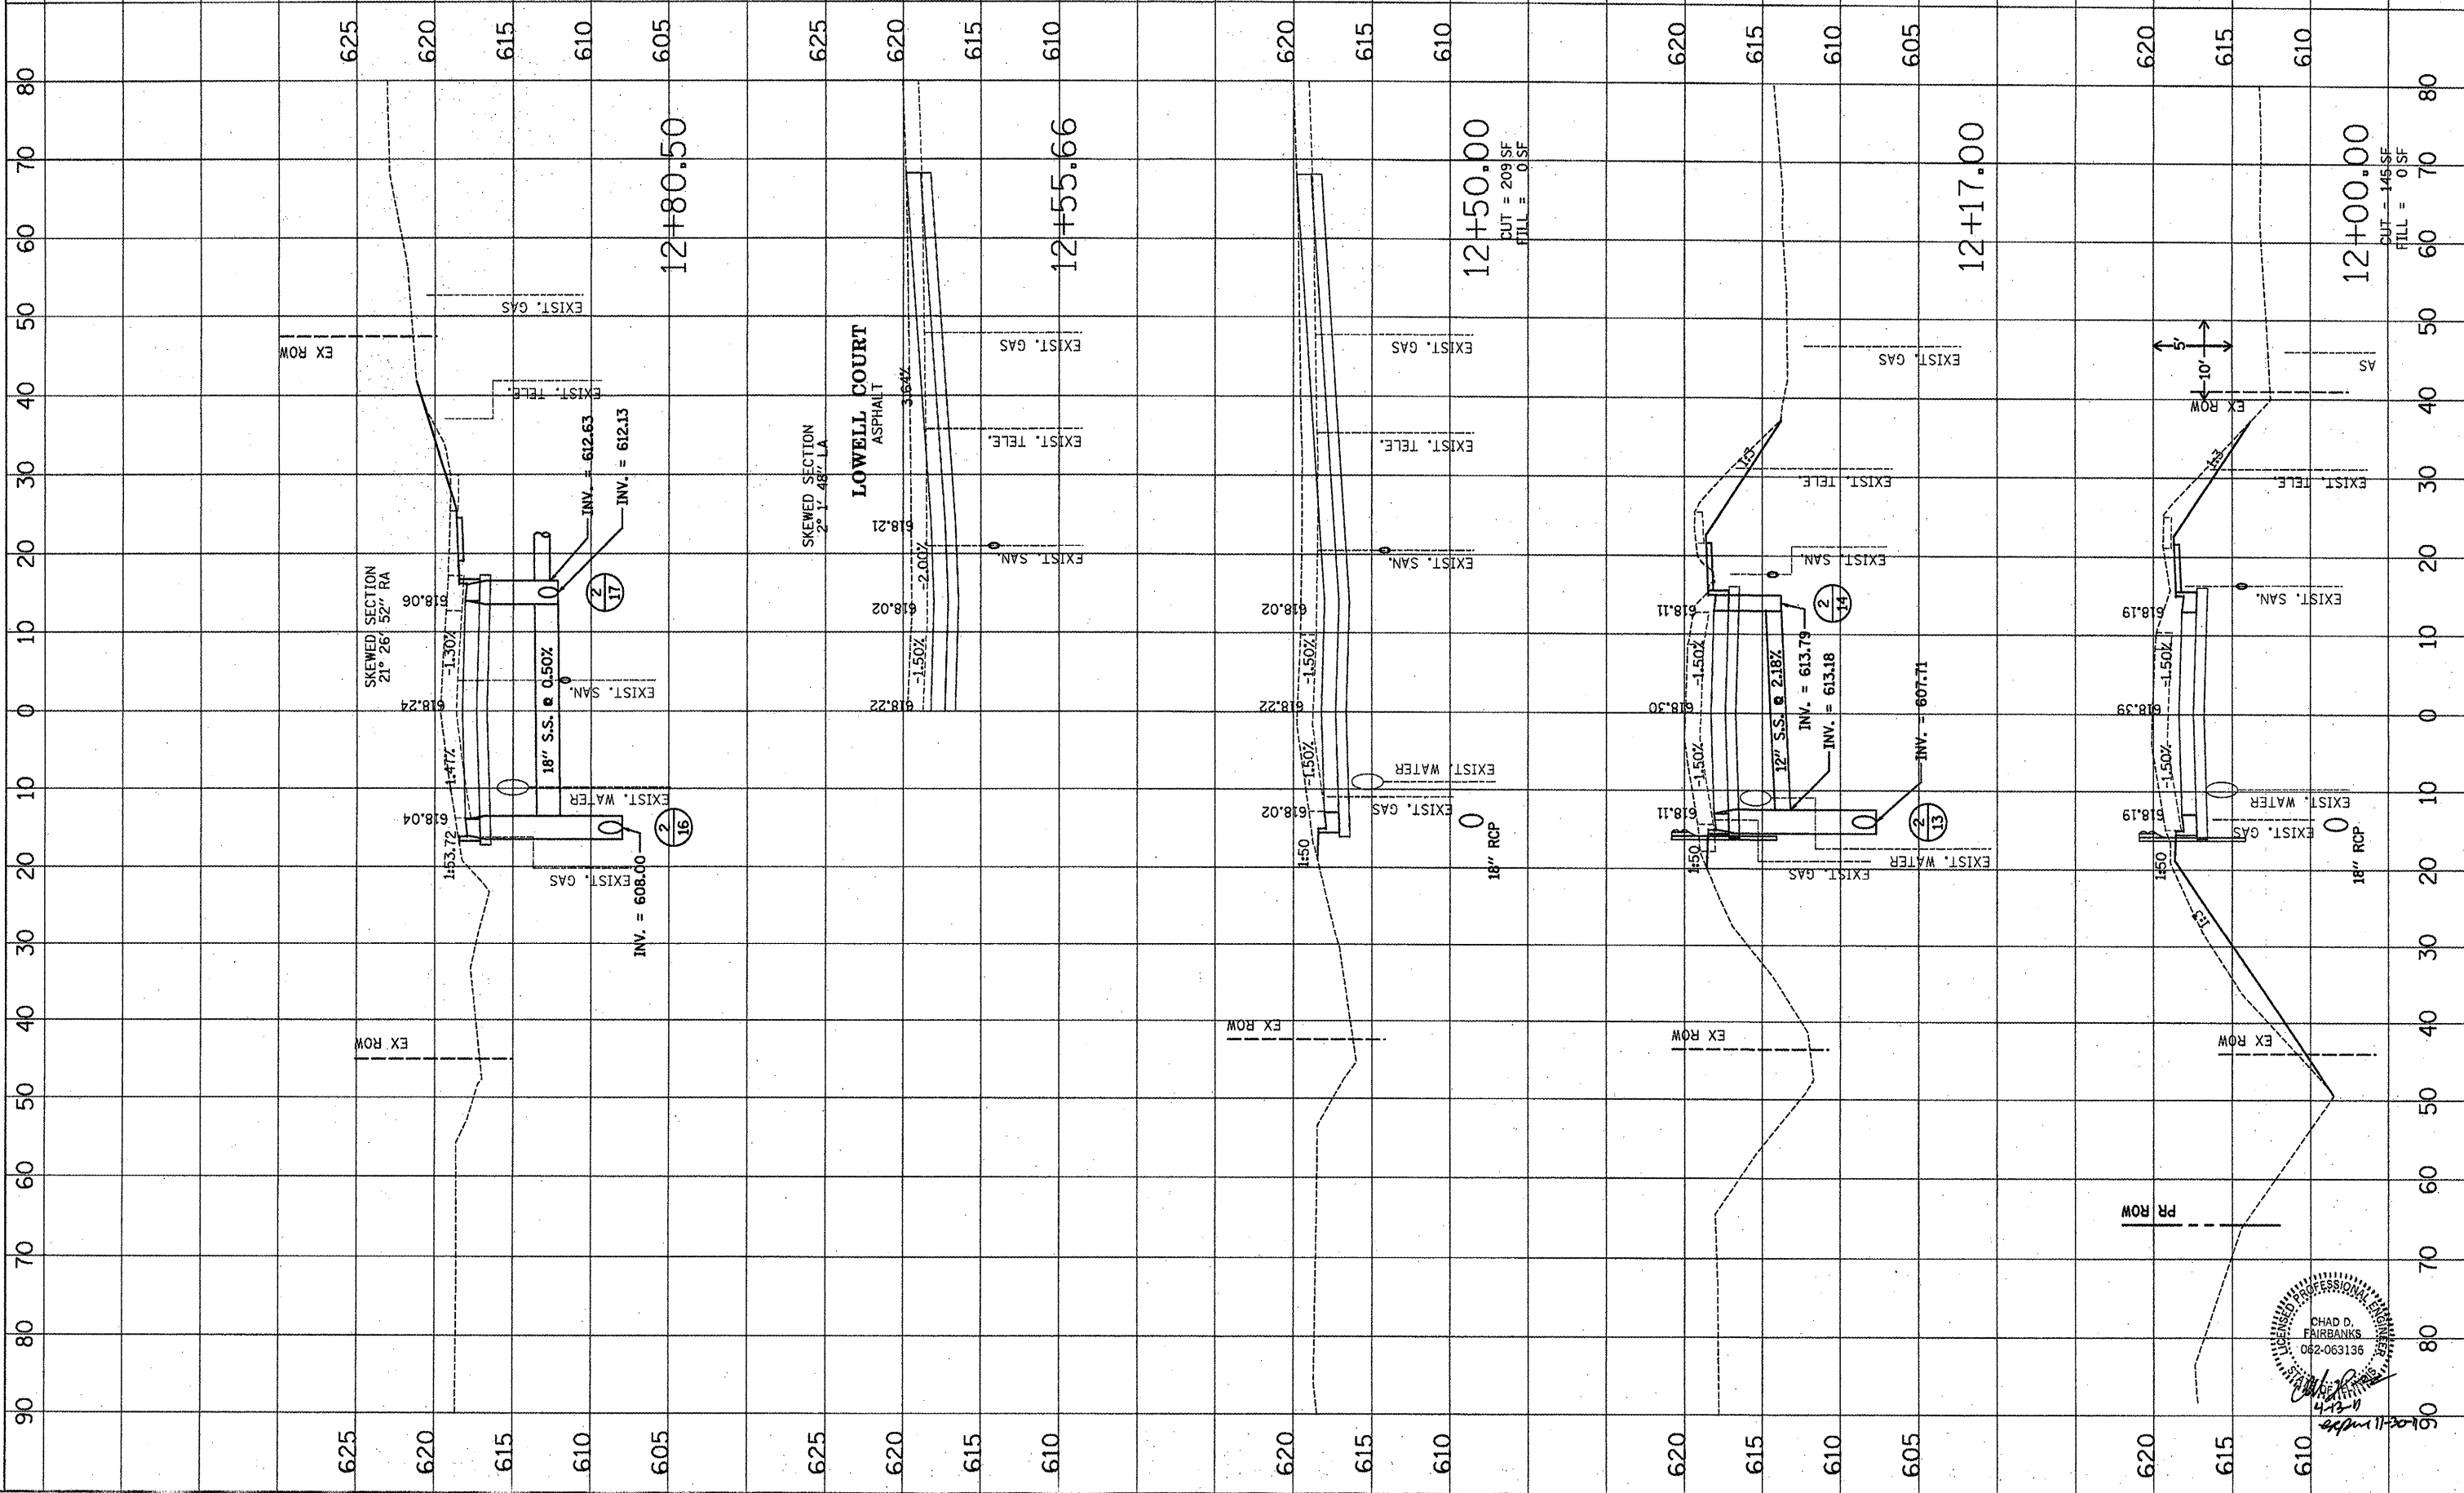

CHAD D. FAIRBANKS  
 LICENSED PROFESSIONAL ENGINEER  
 062-063135

12+80.50  
 12+55.66  
 12+50.00  
 12+17.00

DUT = 145 SF  
 FILL = 0 SF

12+17.00