


F.A.U. RTE.	SECTION	COUNTY	TOTAL SHEETS	SHEET NO.
9266	06-00062-06-PV	ST. CLAIR	80	55
FHWA REG. NO. 7	ILLINOIS	PROJECT NO.	RS-0163(035)	
FEDERAL AID PROJECT	CONTRACT NO.		97457	

**SHILOH CUT-OFF CROSS SECTIONS**

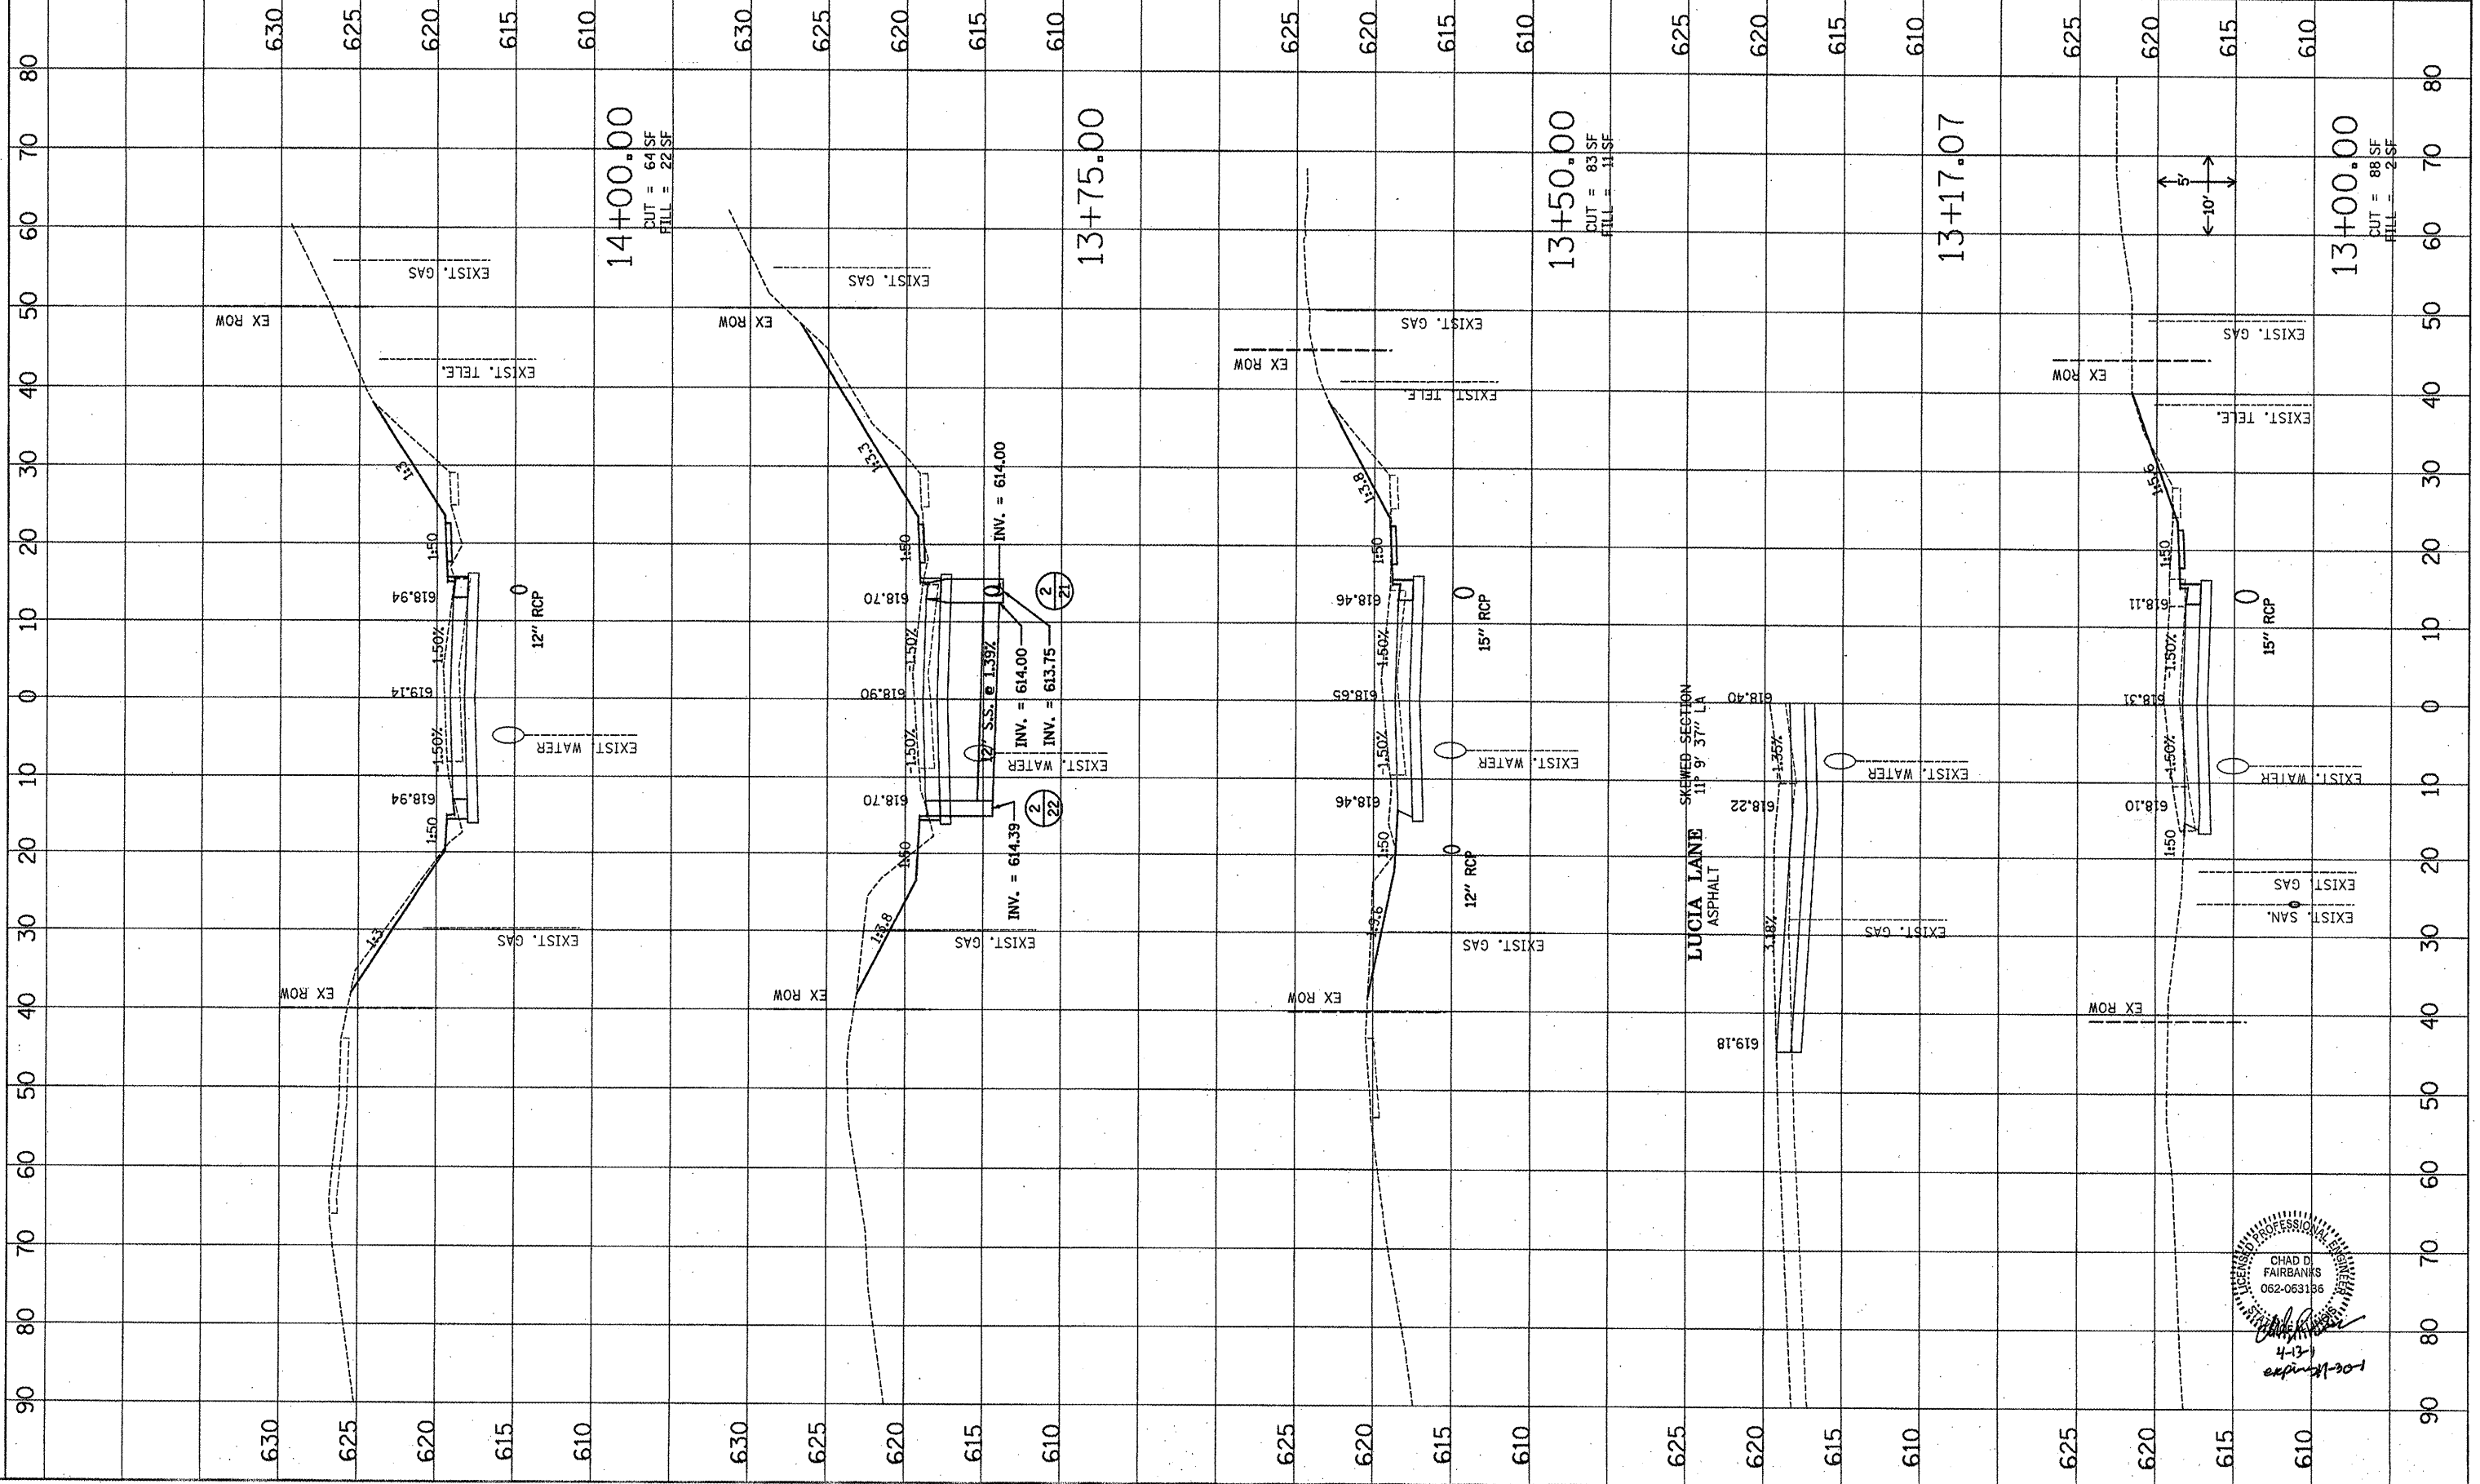

CHAD D. FAIRBANKS  
 062-063186  
 4-13-14  
 1-02-K-14-20